

FIGURE 1

GROSMONT

Project: RAIL TRAIL WORKS

Min Width: 1.5m/2m


Unbound Aggregate Surface

Shared User Route

Materials

Surface layer 3mm WHINSTONE dust


Sub-base layer 63mm down WHINSTONE

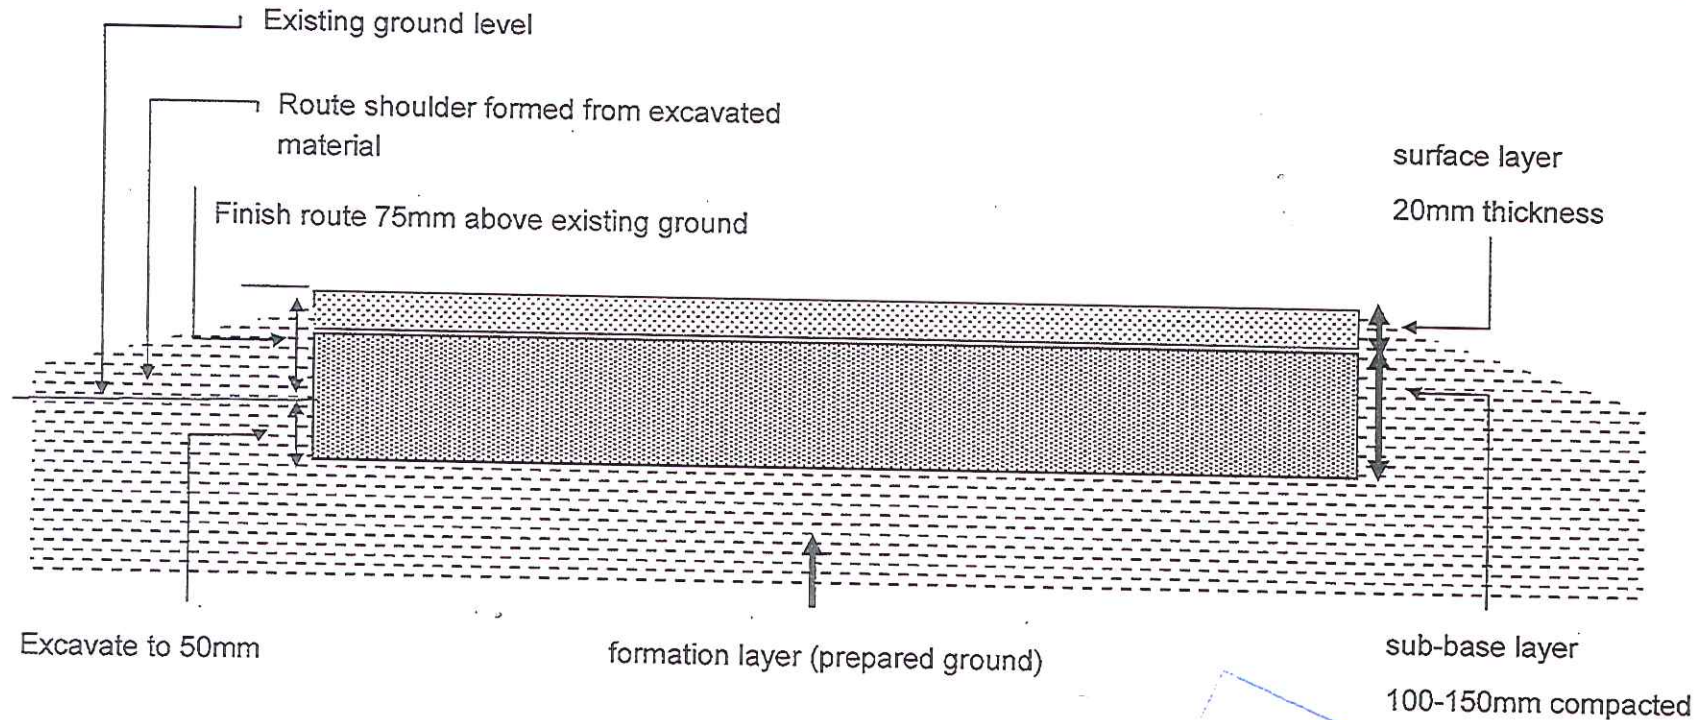

Construction

- Excavate to approx. 50mm below existing ground level. Remove any large stones
- Place and compact the sub-base aggregate to a thickness of between 100-150mm
- Provide adequate cross fall or camber so that the route sheds water
- Ensure the surface of the route is 75mm above adjacent ground level for run off drainage
- Use excavated material to give protective shoulders to the route

24 JAN 2013
NVA/MTA

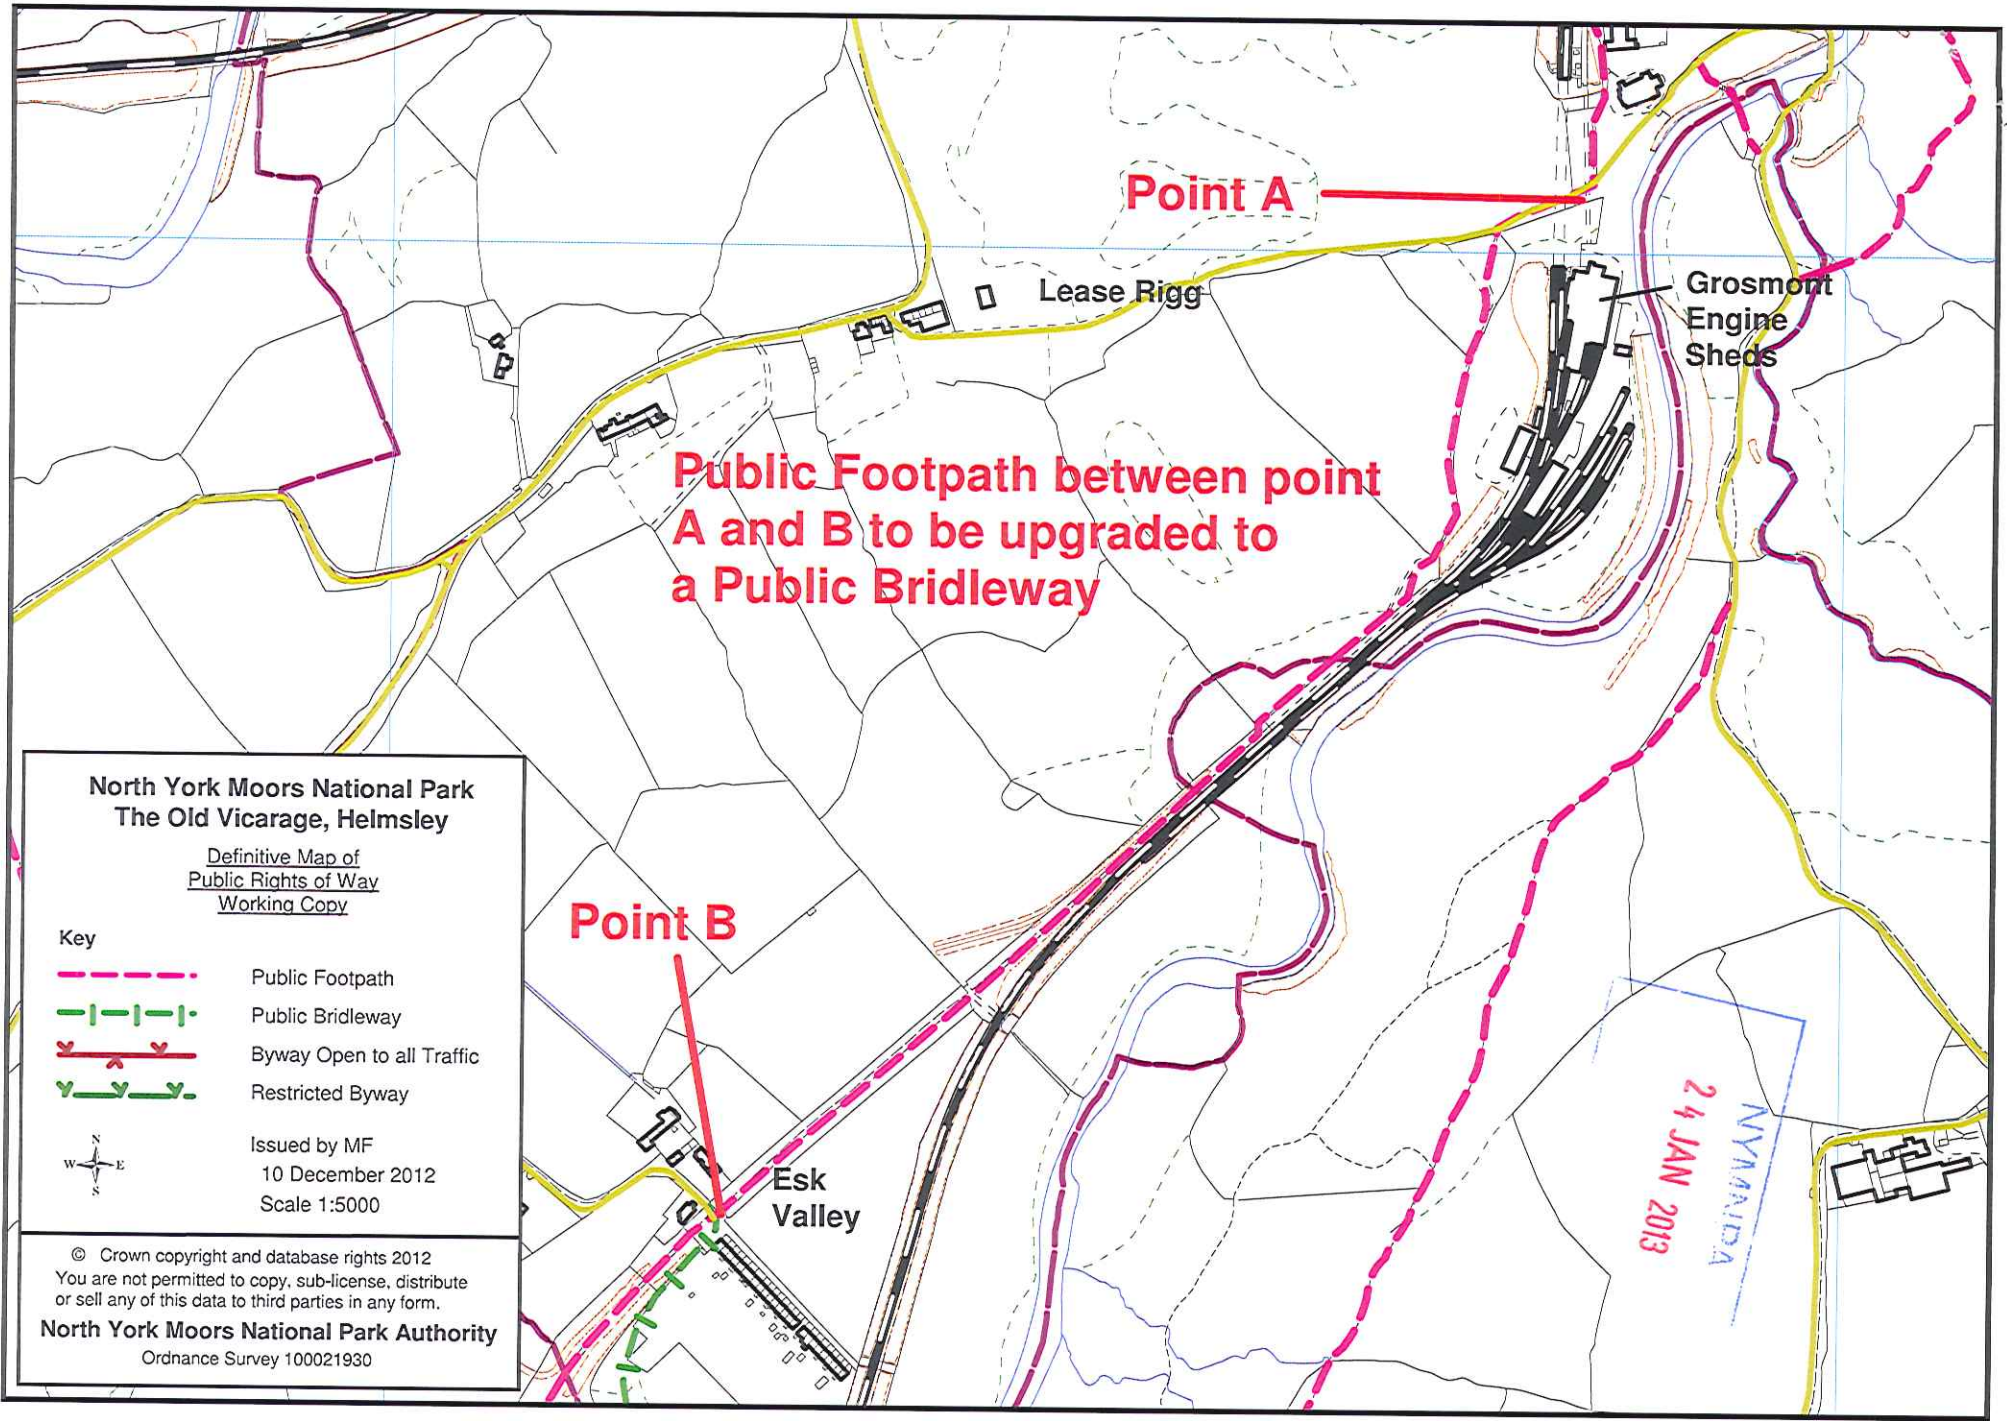

**North York Moors National Park
The Old Vicarage, Helmsley**

Definitive Map of
Public Rights of Way
Working Copy

Key

-  Public Footpath
-  Public Bridleway
-  Byway Open to all Traffic
-  Restricted Byway



Issued by MF
10 December 2012
Scale 1:5000

© Crown copyright and database rights 2012
You are not permitted to copy, sub-license, distribute
or sell any of this data to third parties in any form.

North York Moors National Park Authority
Ordnance Survey 100021930

