


NYM / 2013 / 0091 / FL -

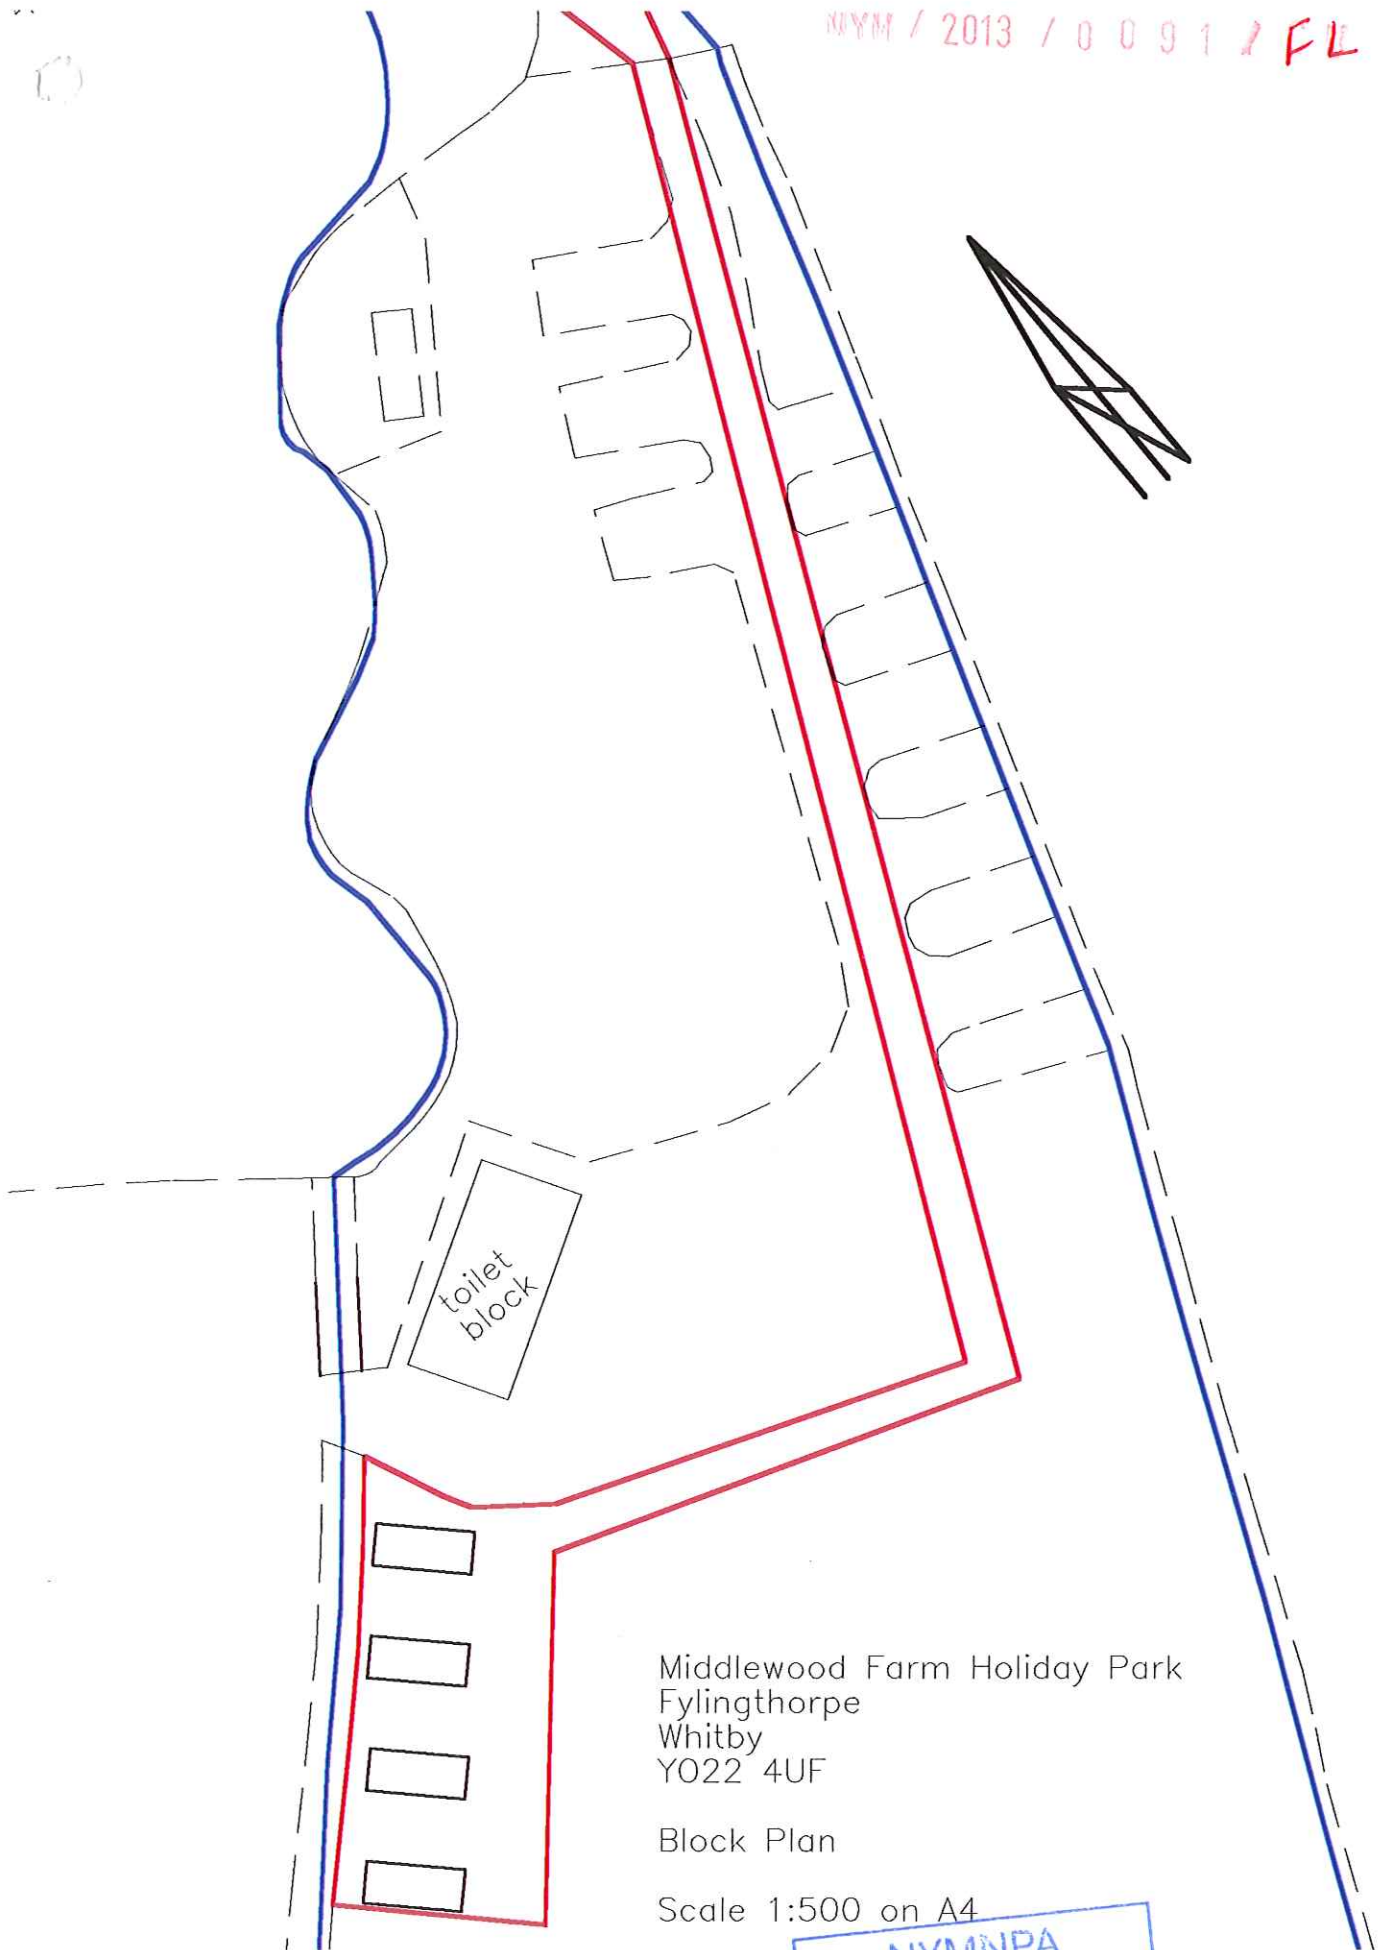


Middlewood Farm Holiday Park
Fylingthorpe
Whitby
YO22 4UF

Block Plan

Scale 1:500 on A4


NYMNP
15 FEB 2013

NYM / 2013 / 0091 / FL

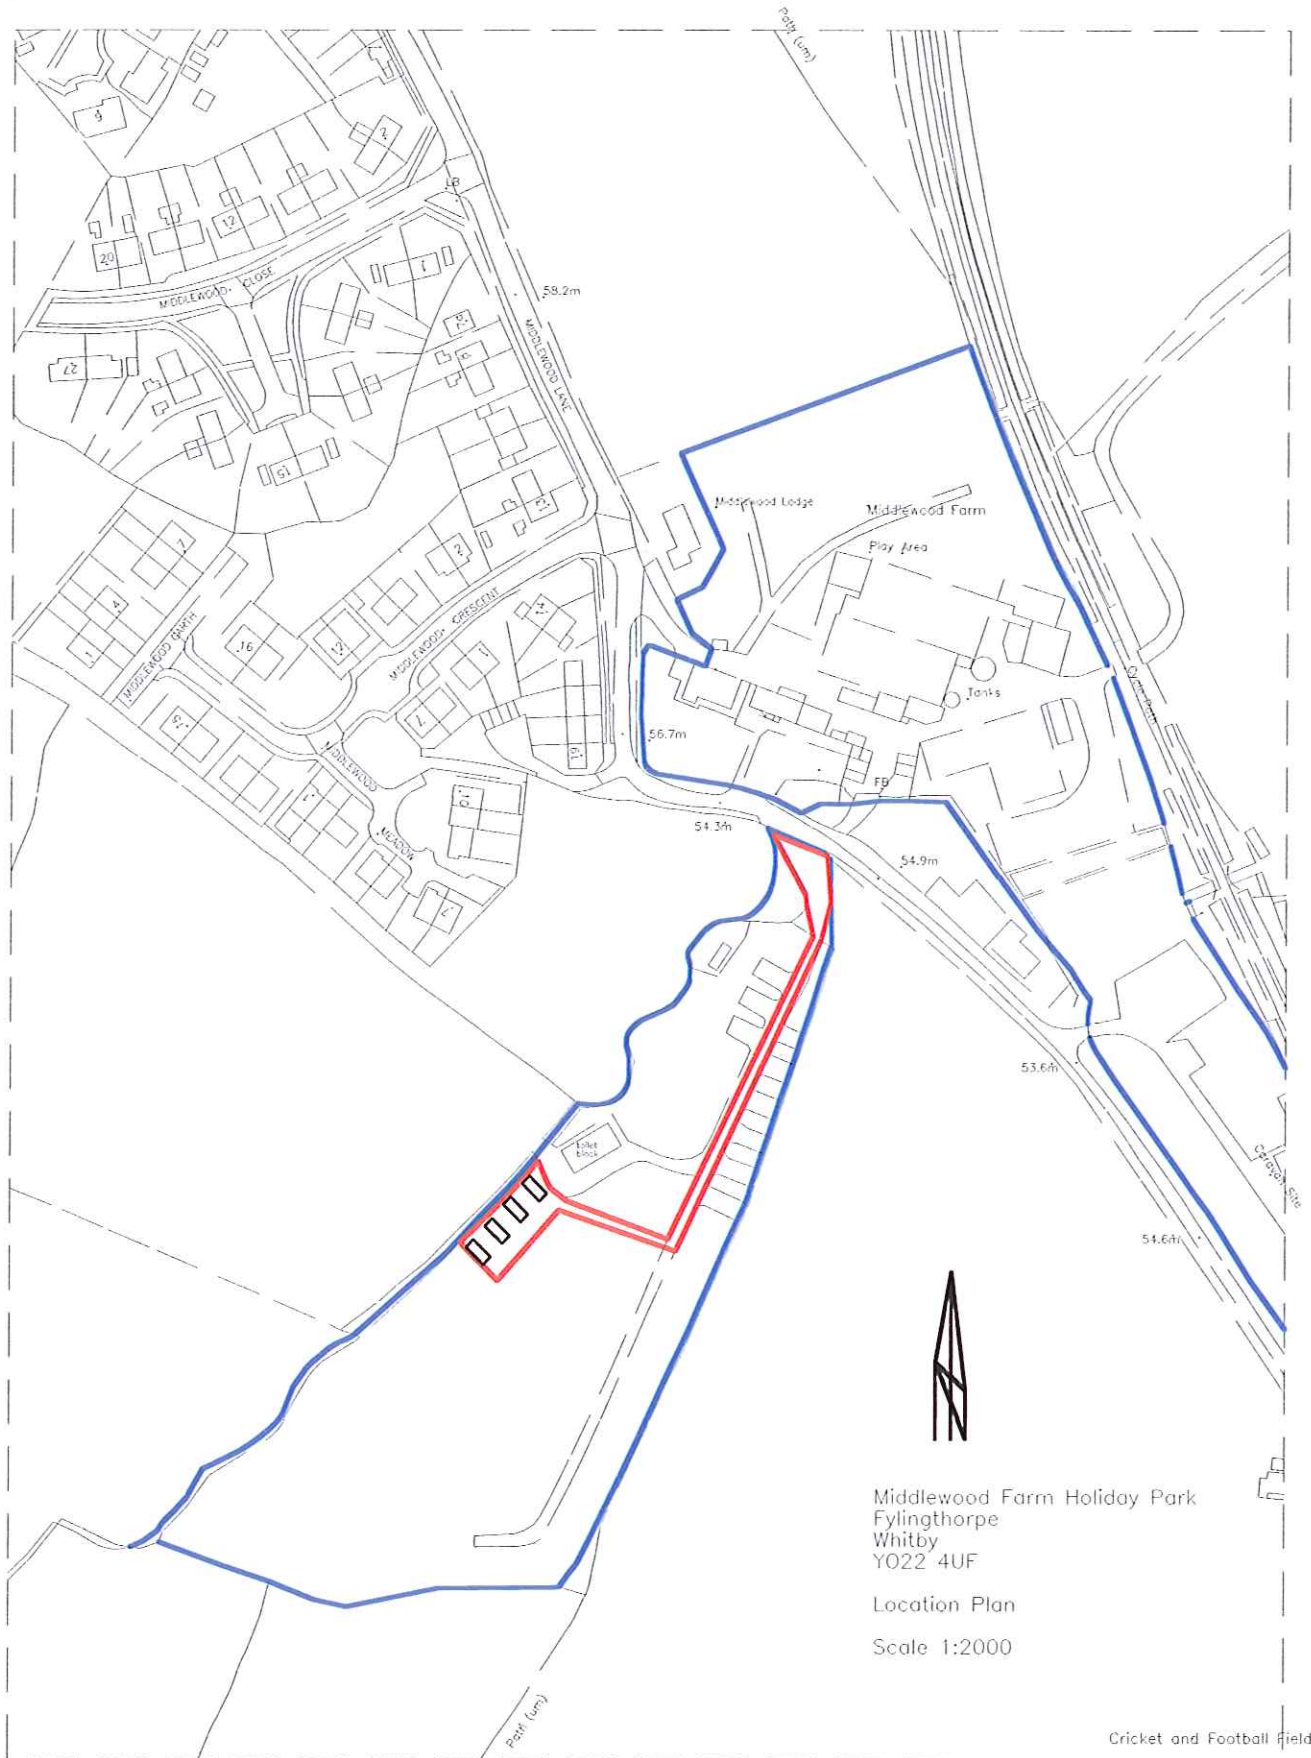

NYMNP
15 FEB 2013

NYM / 2013 / 0091 / FL

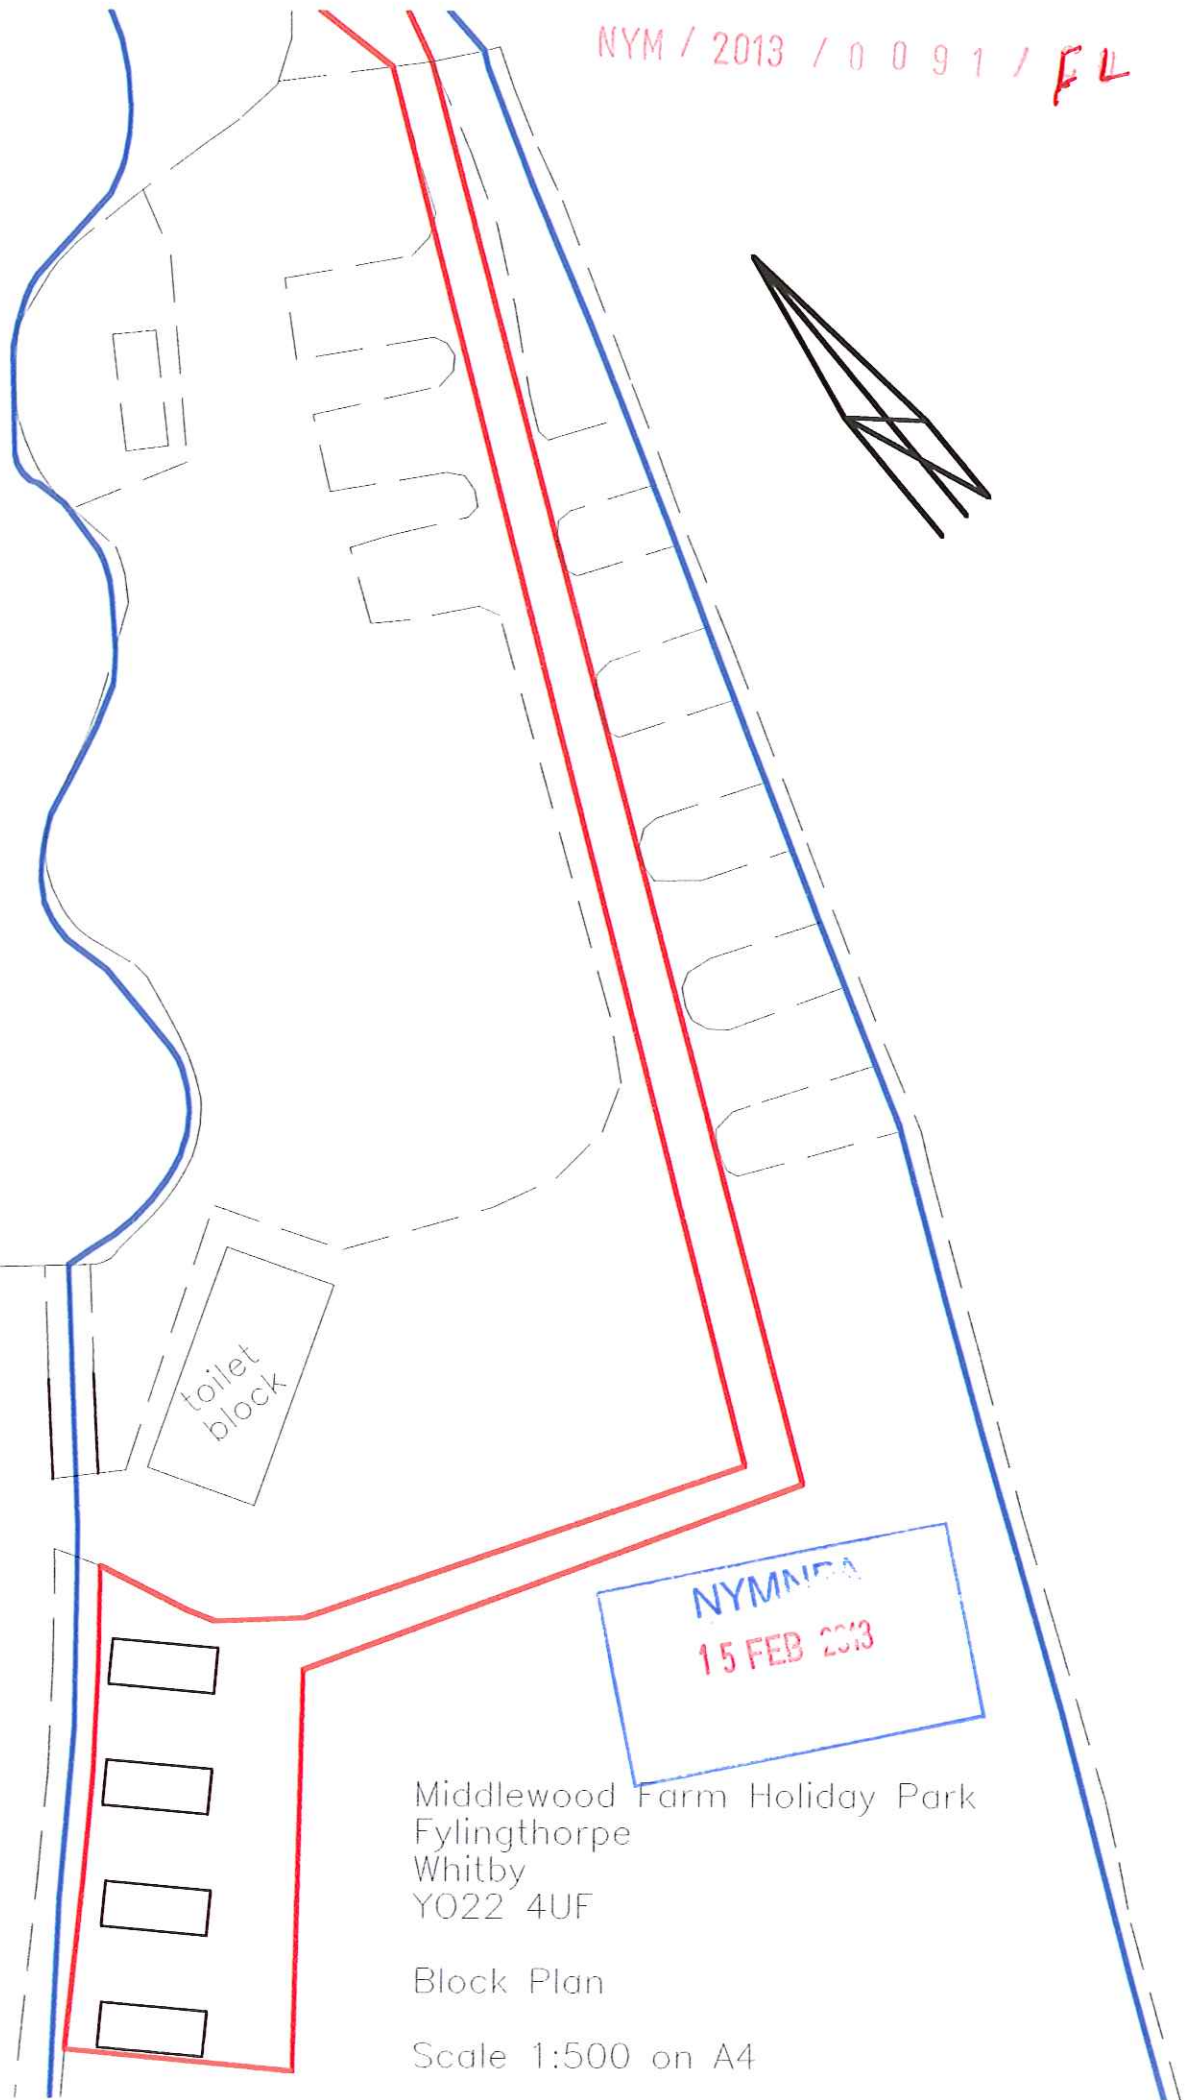

Middlewood Farm Holiday Park
Fylingthorpe
Whitby
YO22 4UF

Block Plan

Scale 1:500 on A4