


Riverside Design Group
Barclays Bank House, Baxtergate,
Whitby, North Yorkshire YO21 1BW

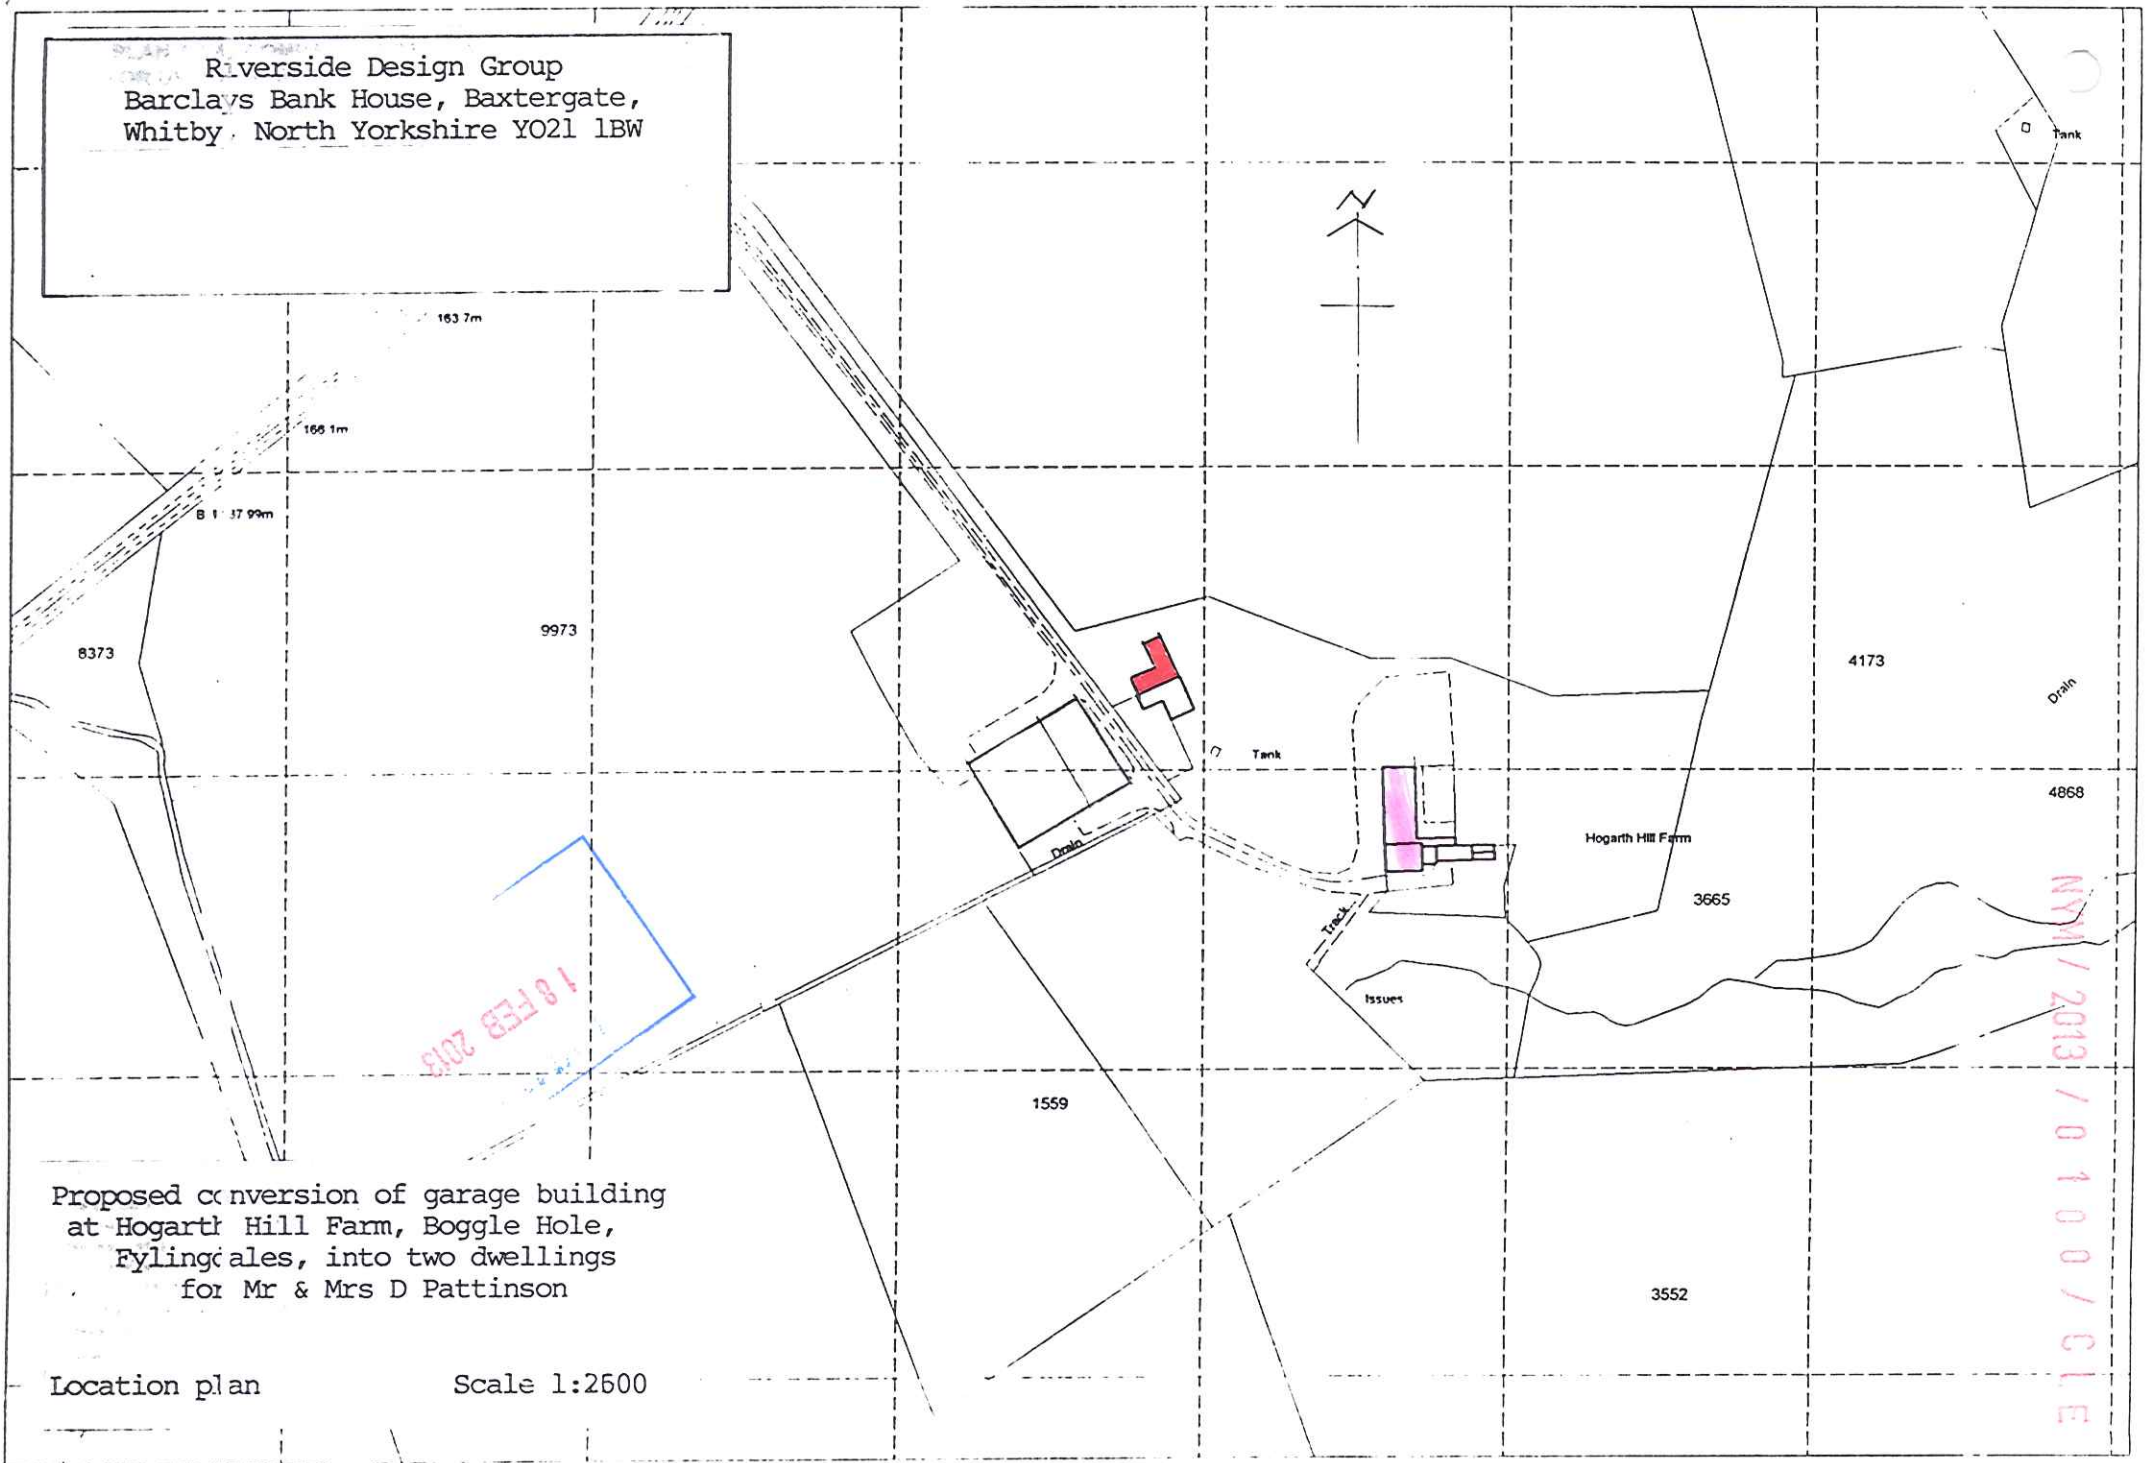

Proposed conversion of garage building
at Hogarth Hill Farm, Boggle Hole,
Fylingdales, into two dwellings
for Mr & Mrs D Pattinson

Location plan

Scale 1:2500