


Stainsacre Hall

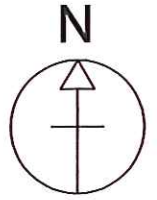


Stainsacre, Whitby
NORTH YORKSHIRE, YO22 4NT

SCALE 1:2500

Location Plan for Forestry Shed, Stainsacre Hall, Stainsacre

NYM / 2013 / 0 1 2 2 / FL

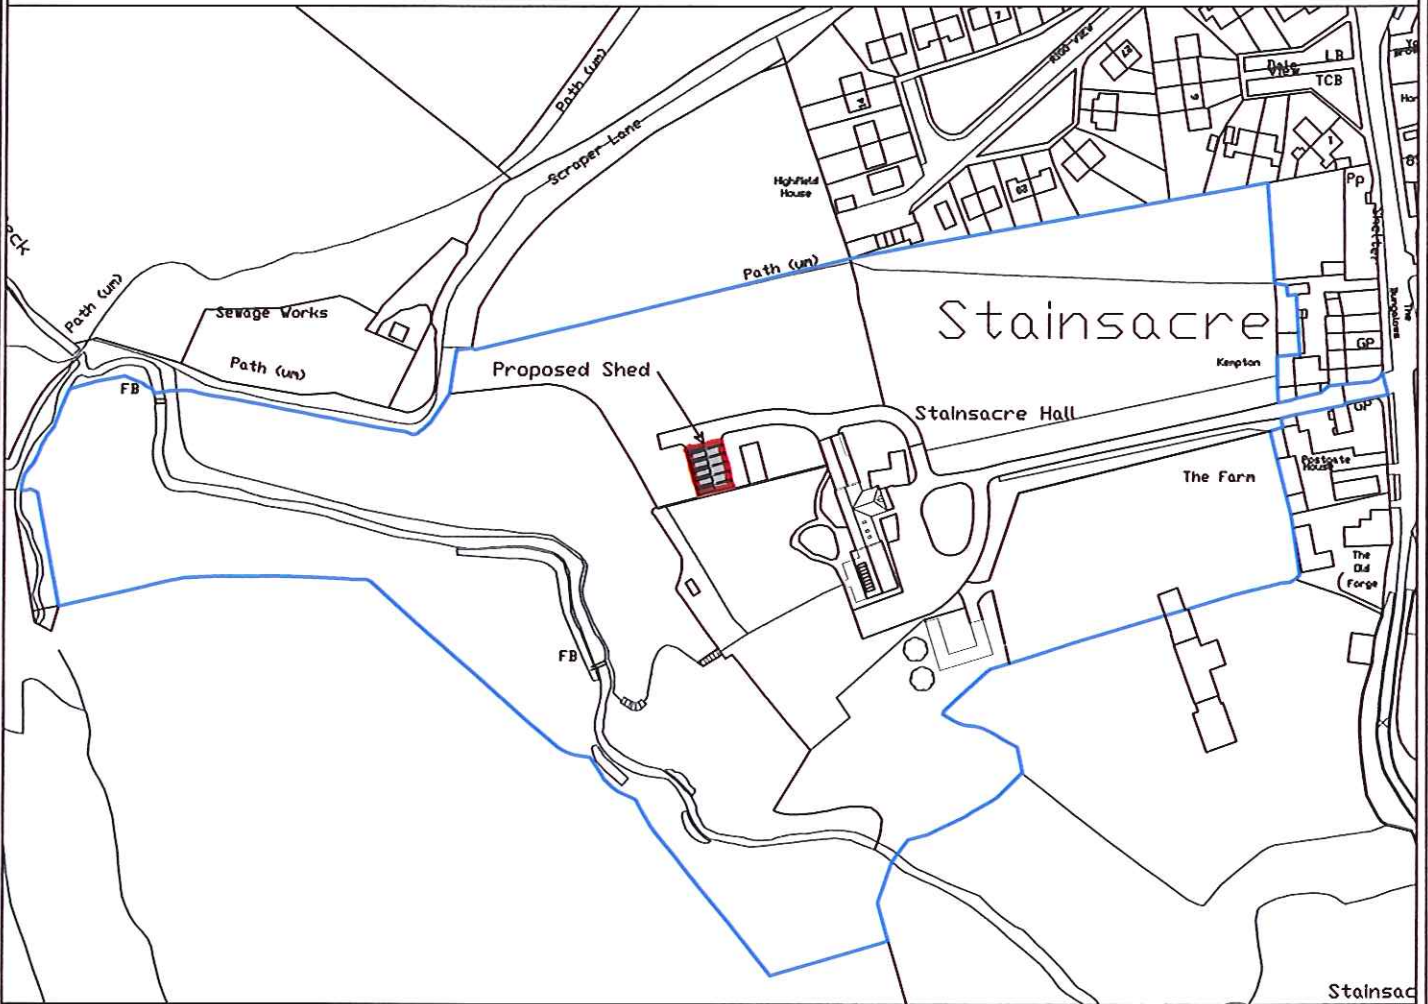

NYMNPA
-1 MAR 2013