
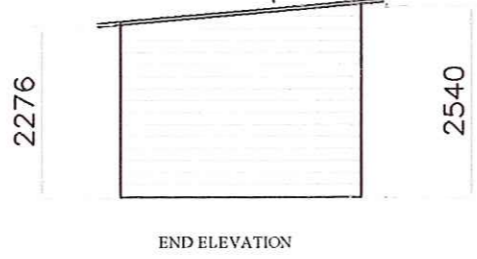
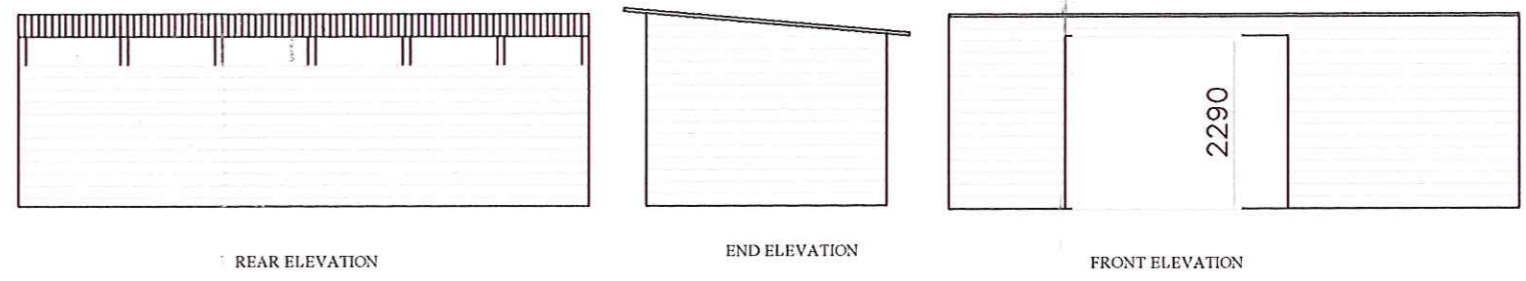
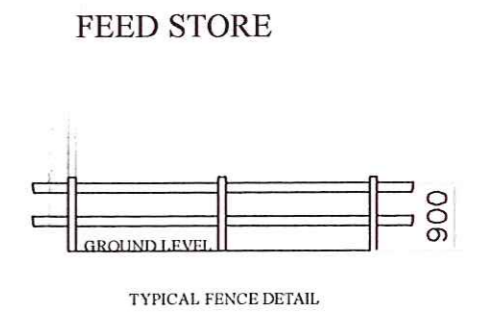
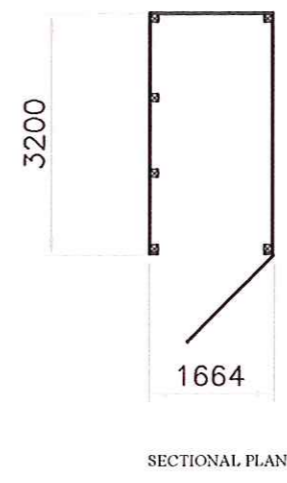


BLOCK PLAN
SCALE 1:1000

FEED STORE
GATE
FIELD SHELTER
FENCE

FIELD NO
5886

FENCE

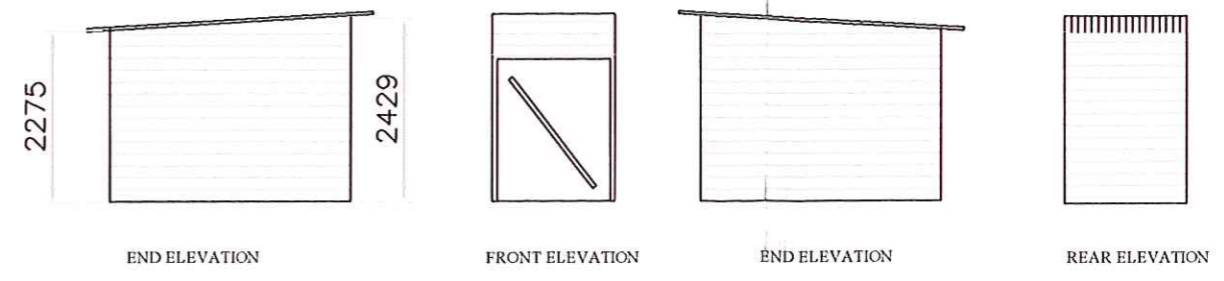

NYM/JPA
- 4 APR 2013

NOTES		DESCRIPTION				
Timber construction with corrugated steel roofing sheets		Timber Field Shelter & Feed Store				
		NAME AND ADDRESS Mrs M Tookey Heather Cottage Guisborough Road Whitby YO21 1SF				
SCALE	DATE	DRAWING NUMBER	SHEET	REVISION		
1:100	13/03/13	MT001	1	A		