


**Site Location Plan**  
SCALE: 1:1250

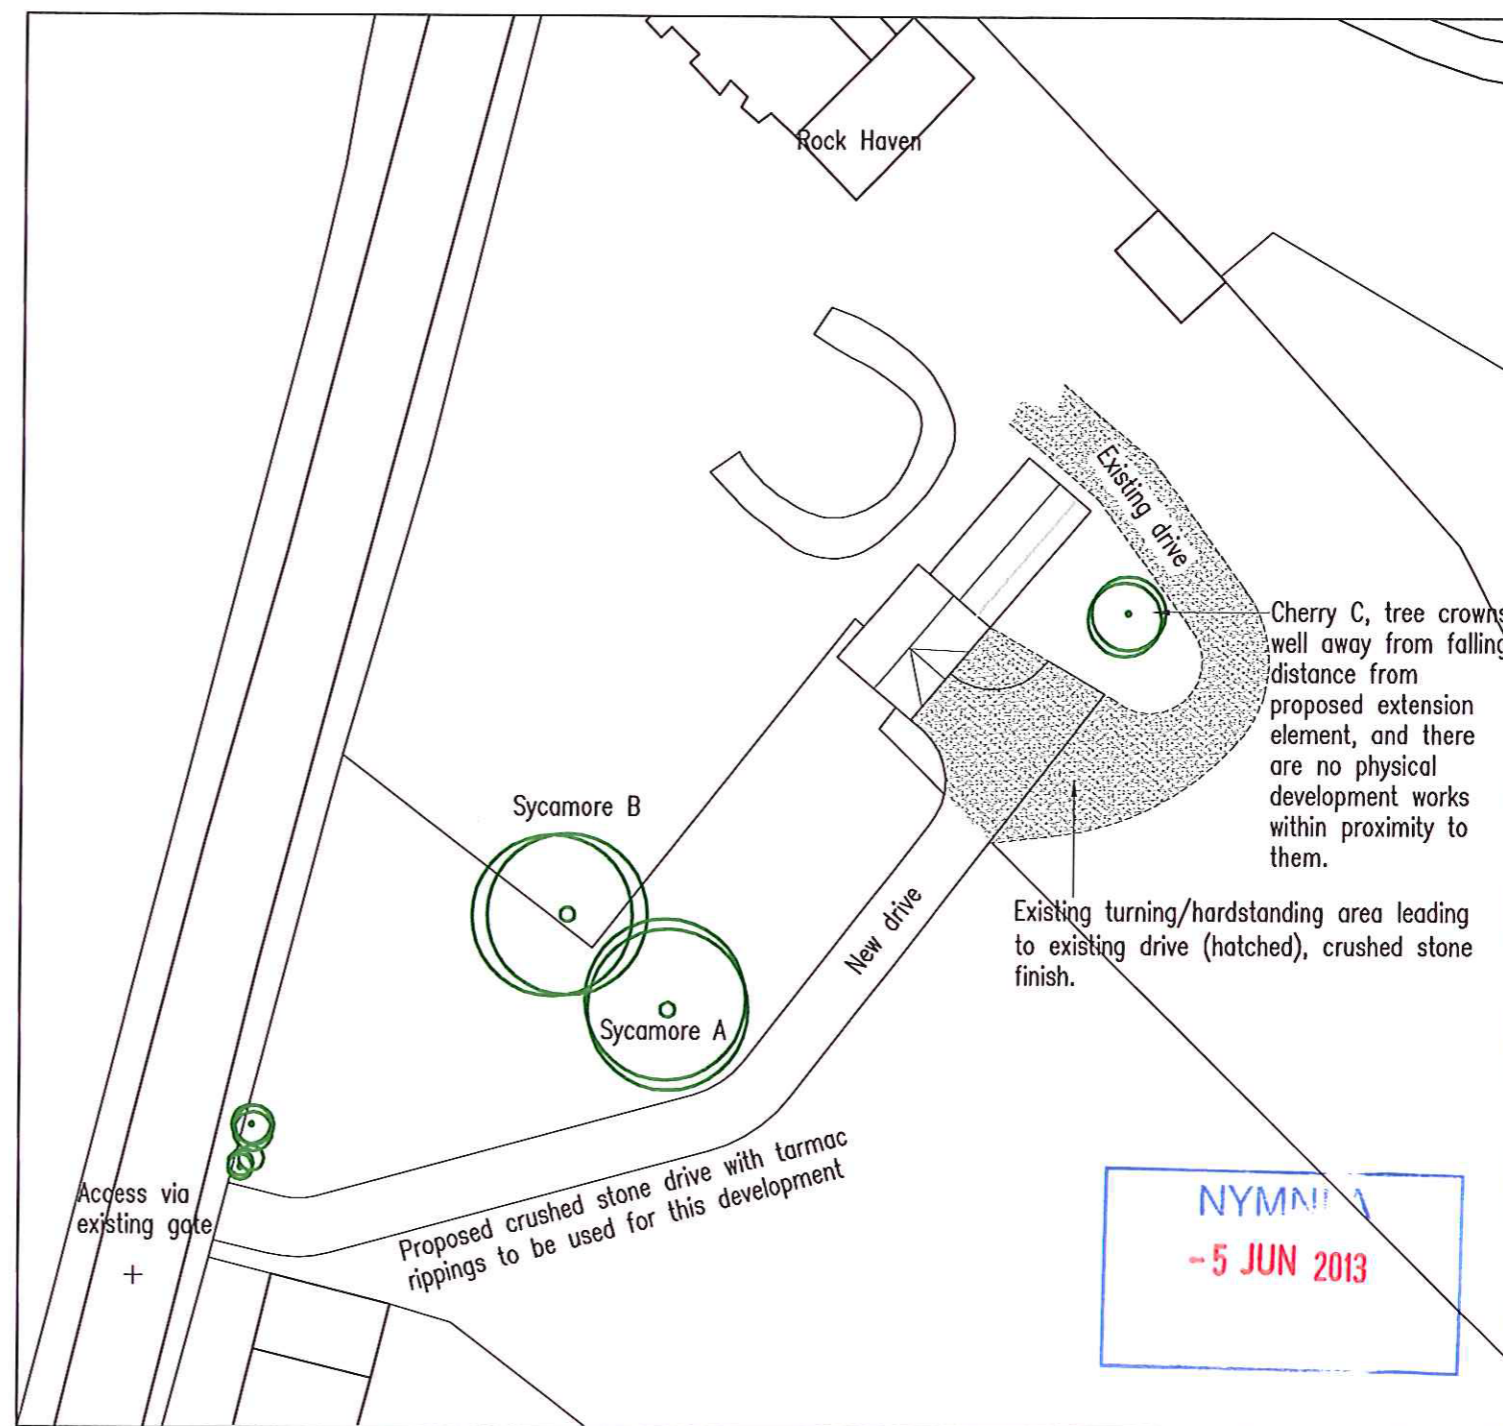

**Site Block Plan Existing/proposed context**  
SCALE: 1:500

**b h d partnership**  
Airy Hill Manor, Whitby, North Yorkshire, UK, YO21 1OB.

- DO NOT SCALE from this drawing. Only figured dimensions are to be taken from this drawing.
- The Contractor must verify all dimensions on site before commencing any work or shop drawings.
- The Contractor must report any discrepancies before commencing work. If this drawing exceeds the quantities taken in any way, the Technician is to be informed before work is initiated.
- Work within The Construction (Design and Management) Regulations 1994 is not to start until a Health & Safety Plan has been produced. This drawing is Copyright and must not be reproduced without consent of BHD Partnership Ltd

REV	DATE	BY	AMENDMENT	CHKD	APVD
C	04/06/13	NID	Corrected red line Annotated drive, existing/proposed		
B	03/05/13	NID	Added detail		
A	03/12/12	nid	Issue for approval		

CLIENT:  
**Mr and Mrs Armstrong**

PROJECT:  
**Stable Garage & Studio,  
Conversion to Dwelling,**

A3 DRN: NID DATE: 03/12/12  
SCALE: As Shown ISSUE: Preliminary

DRAWING TITLE:  
**Rock Haven, Cloughton  
Site Location  
& Block Plan**

DRAWING NR:  
**D10293-01**

REV:  
**C**