



LANGDALE
END

REV.	DATE	DESCRIPTION	
Project PROPOSED STORE & IMPLEMENT SHED			
Address St. ATHANASIOUS MONASTERY, LANGDALE END, SCARBOROUGH.			
Client Fr. Arsenius St. Athanasius			
Drawing LOCATION PLAN			
Scale	Date	Drawn by	Dwg no.
1:1250	March'13	JP	St.A/02/a

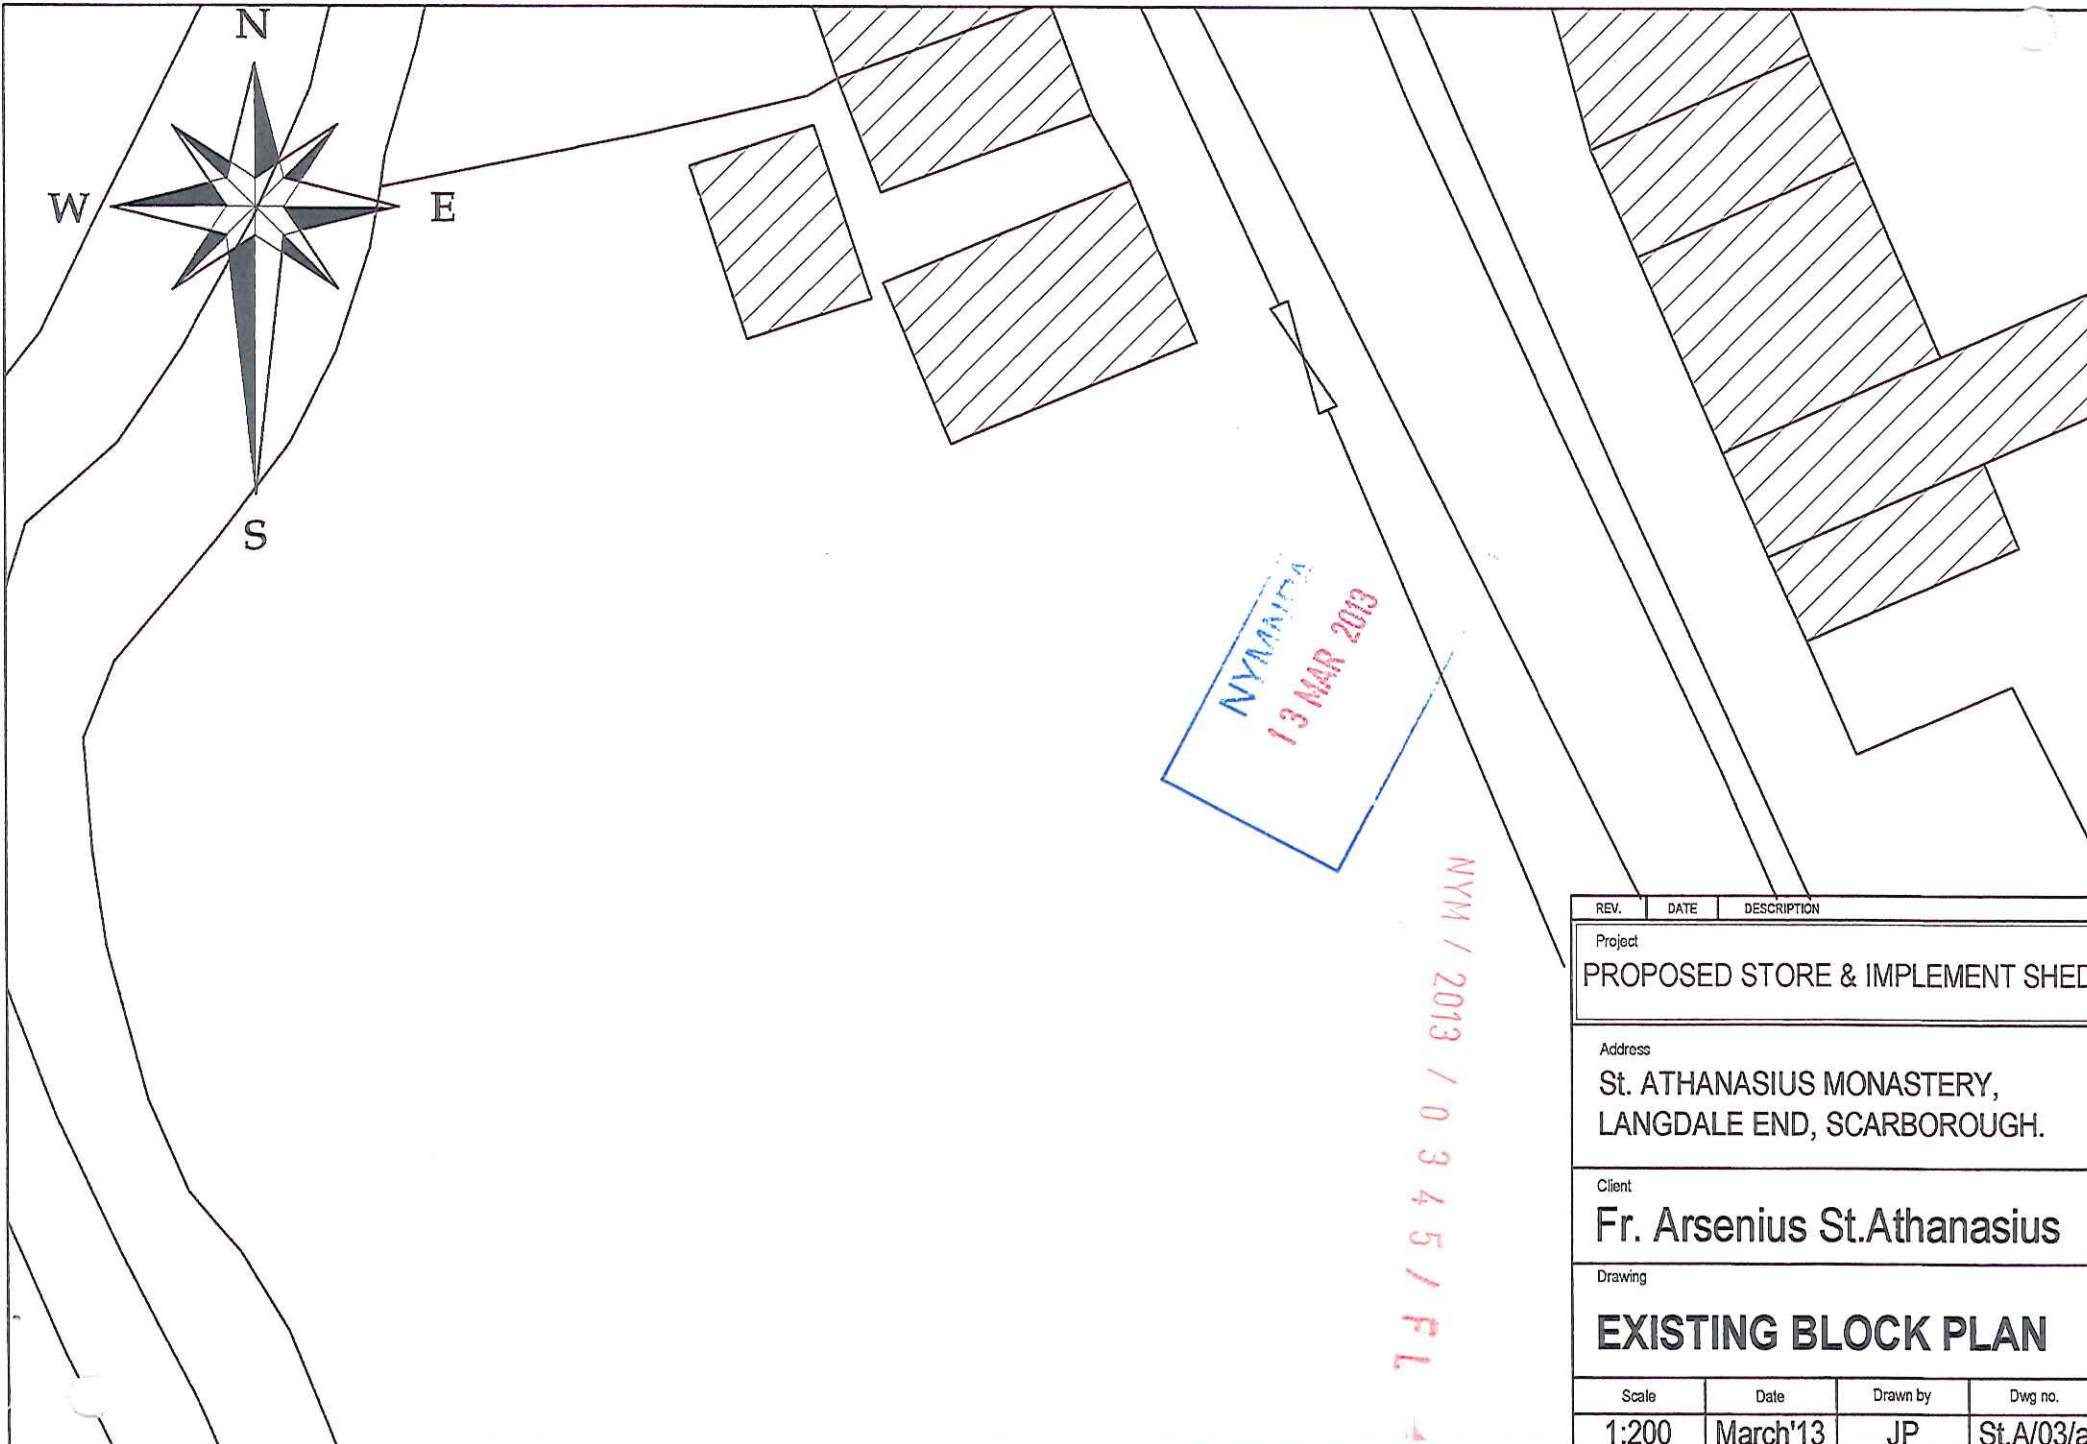

REV.	DATE	DESCRIPTION	
Project PROPOSED STORE & IMPLEMENT SHED			
Address St. ATHANASIOS MONASTERY, LANGDALE END, SCARBOROUGH.			
Client Fr. Arsenius St. Athanasius			
Drawing EXISTING BLOCK PLAN			
Scale	Date	Drawn by	Dwg no.
1:200	March'13	JP	St.A/03/a

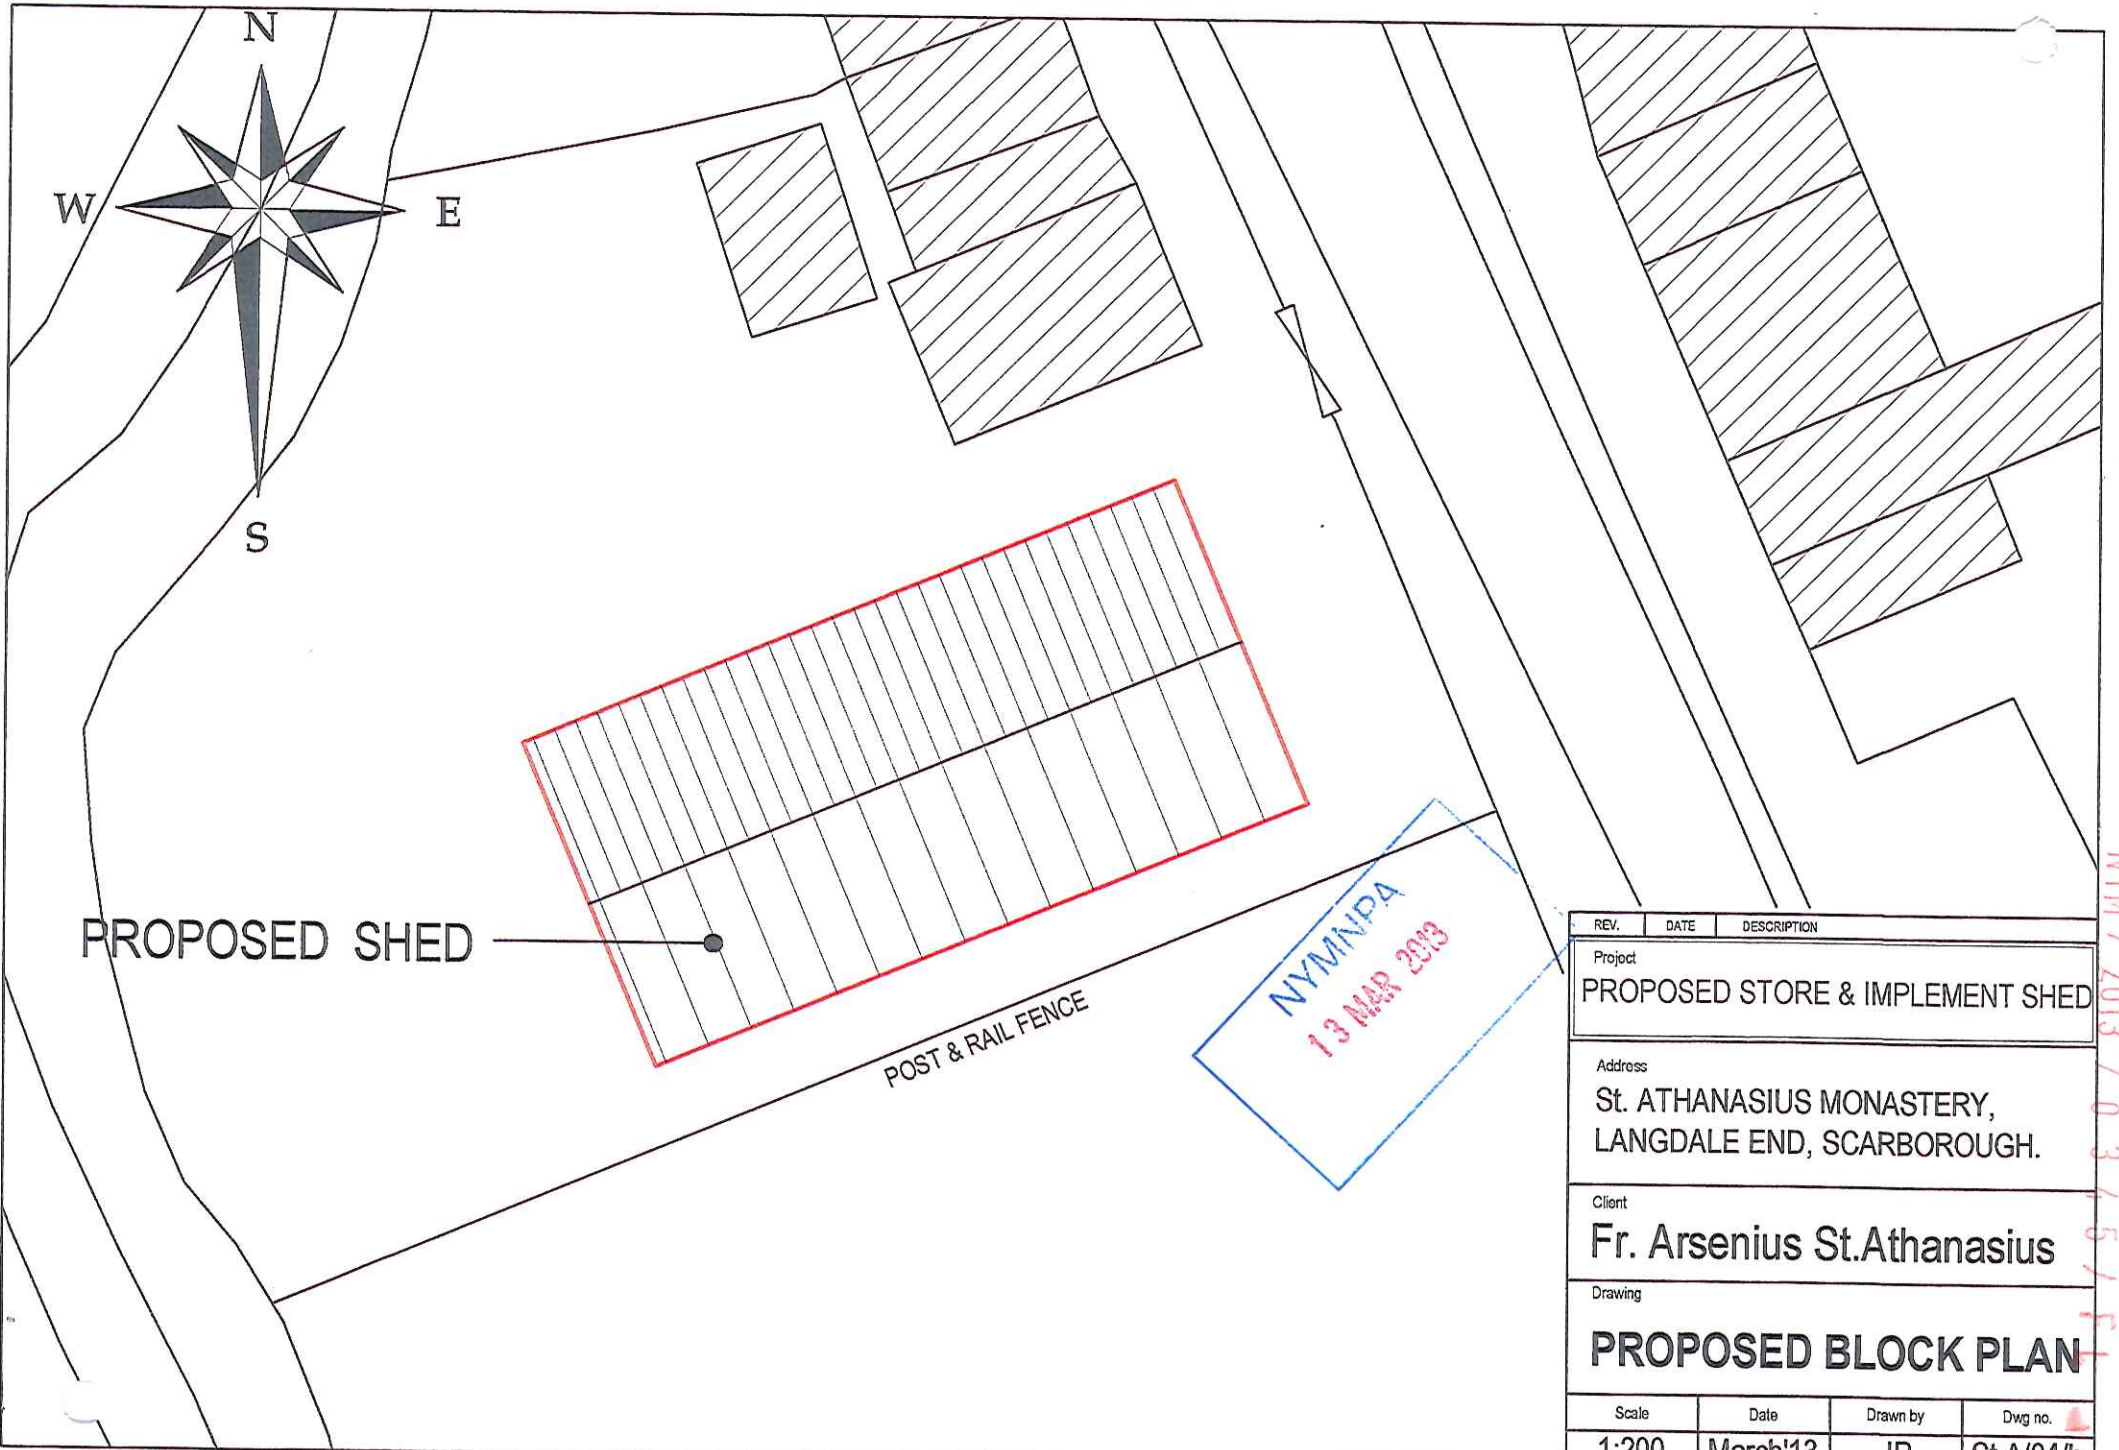

PROPOSED SHED

POST & RAIL FENCE

NYMINDA
13 MAR 2013

REV.	DATE	DESCRIPTION	
		Project PROPOSED STORE & IMPLEMENT SHED	
		Address St. ATHANASIUS MONASTERY, LANGDALE END, SCARBOROUGH.	
		Client Fr. Arsenius St. Athanasius	
		Drawing PROPOSED BLOCK PLAN	
Scale	Date	Drawn by	Dwg no.
1:200	March'13	JP	St.A/04/b

NYM / 2013 / 03 / 5 / 1