

NYMNPA
20 JUN 2013



Address
NEWLANDS COTTAGE
NEWLANDS ROAD
CLOUGHTON
SCARBOROUGH

Client
Mr. D.M. WARD &
Ms. V.A. STEWART

Drawing
LOCATION PLAN


Scale	Date	Drawn by	Dwg no.
1:1250	June'13	JP	DMW/02

NYM / 2013 / 0426 / FL

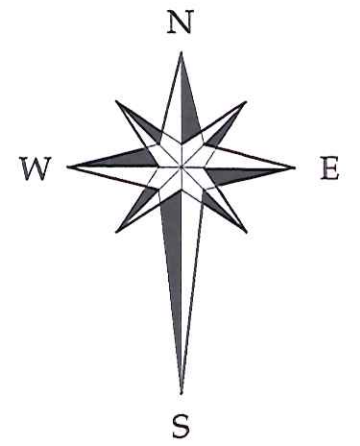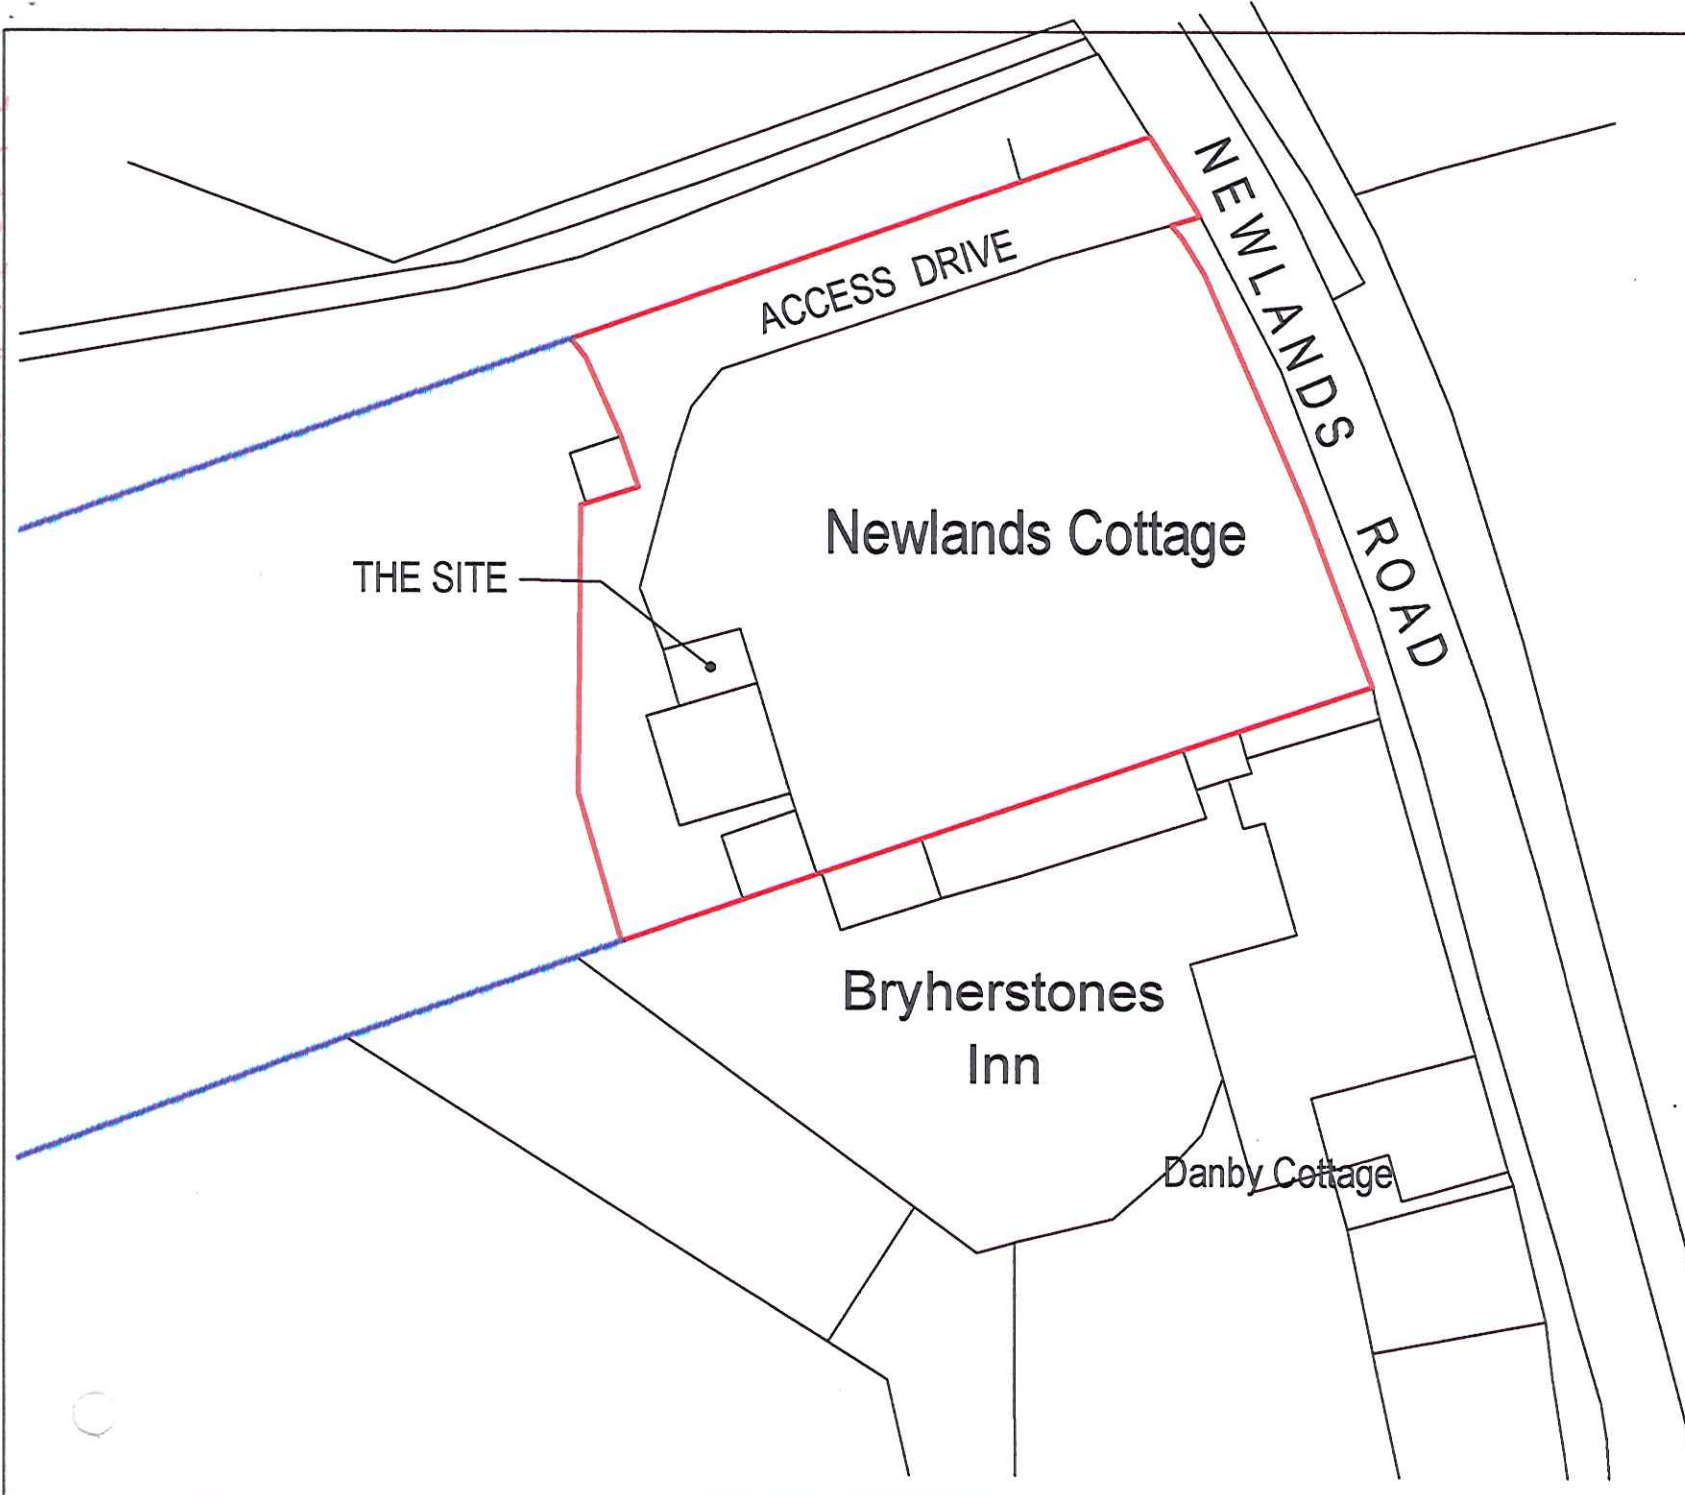

NYMNP
20 JUN 2013

Address			
NEWLANDS COTTAGE NEWLANDS ROAD CLOUGHTON SCARBOROUGH			
Client			
Mr. D.M. WARD & Ms. V.A. STEWART			
Drawing			
EXISTING SITE LAYOUT PLAN			
Scale	Date	Drawn by	Dwg no.
1:500	June'13	JP	DMW/03

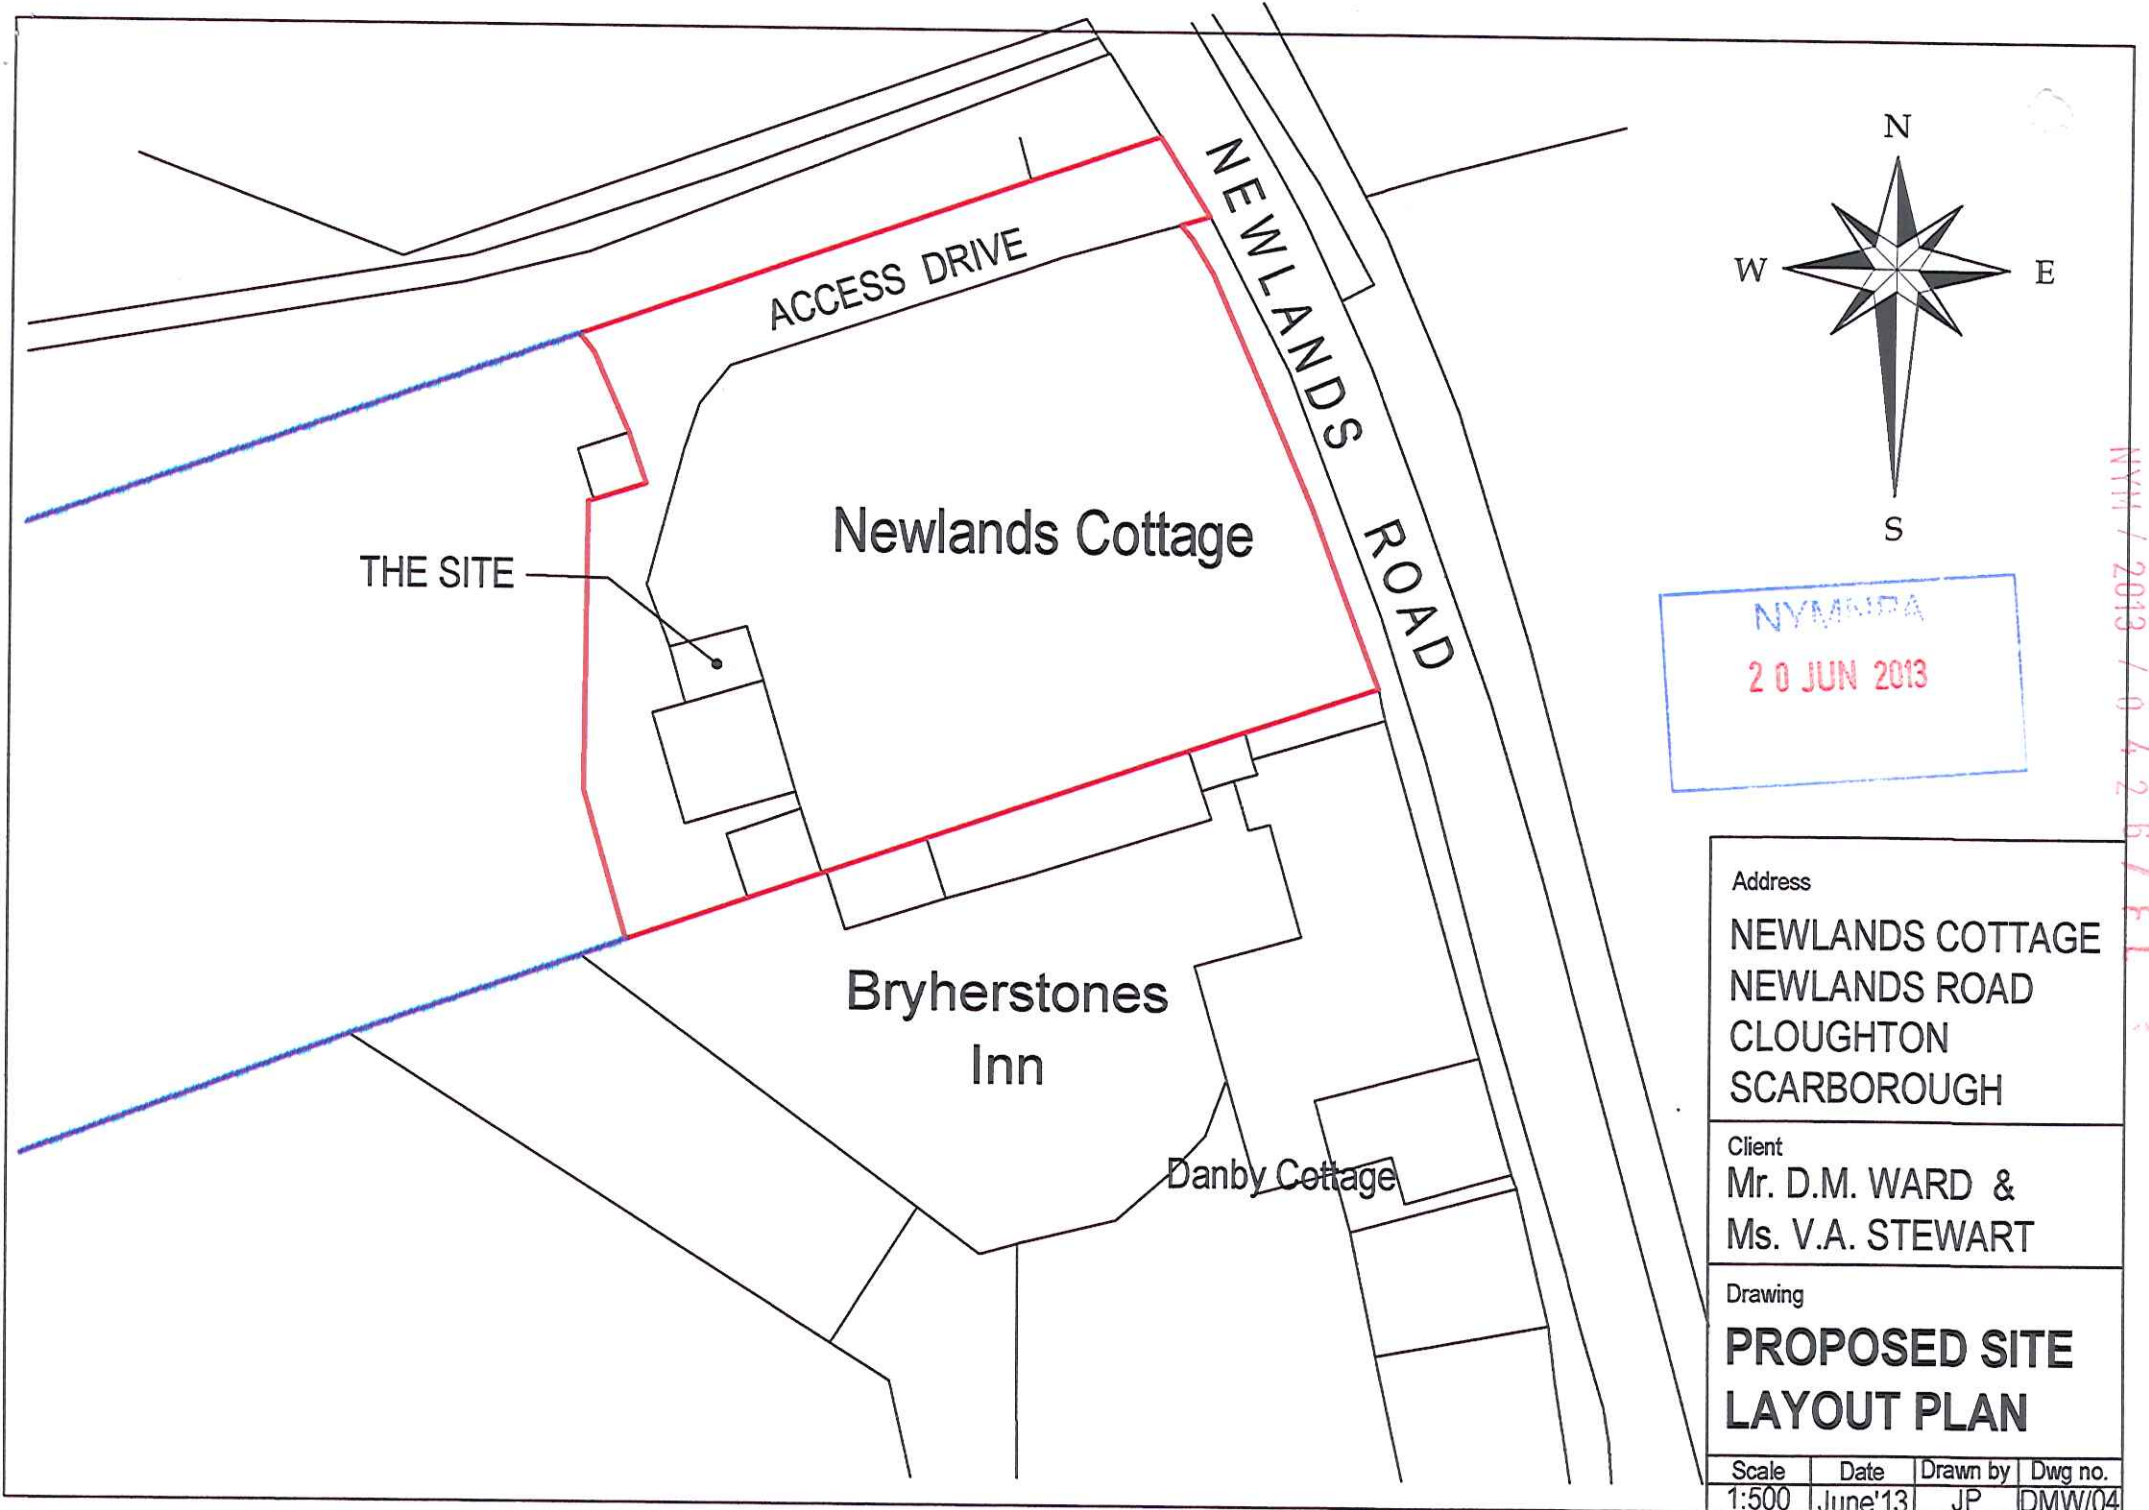

NYMUDA
20 JUN 2013

Address
NEWLANDS COTTAGE
NEWLANDS ROAD
CLOUGHTON
SCARBOROUGH

Client
Mr. D.M. WARD &
Ms. V.A. STEWART

Drawing
**PROPOSED SITE
LAYOUT PLAN**

Scale	Date	Drawn by	Dwg no.
1:500	June'13	JP	DMW/04

NYM / 2013 / 0426 / F1