


Proposed Alterations to the Hackness Grange Hotel
 Hackness, Scarborough, North Yorkshire
 For: Mr. R. Brooks

NYM / 2013 / 0465 / NM



Aerial View

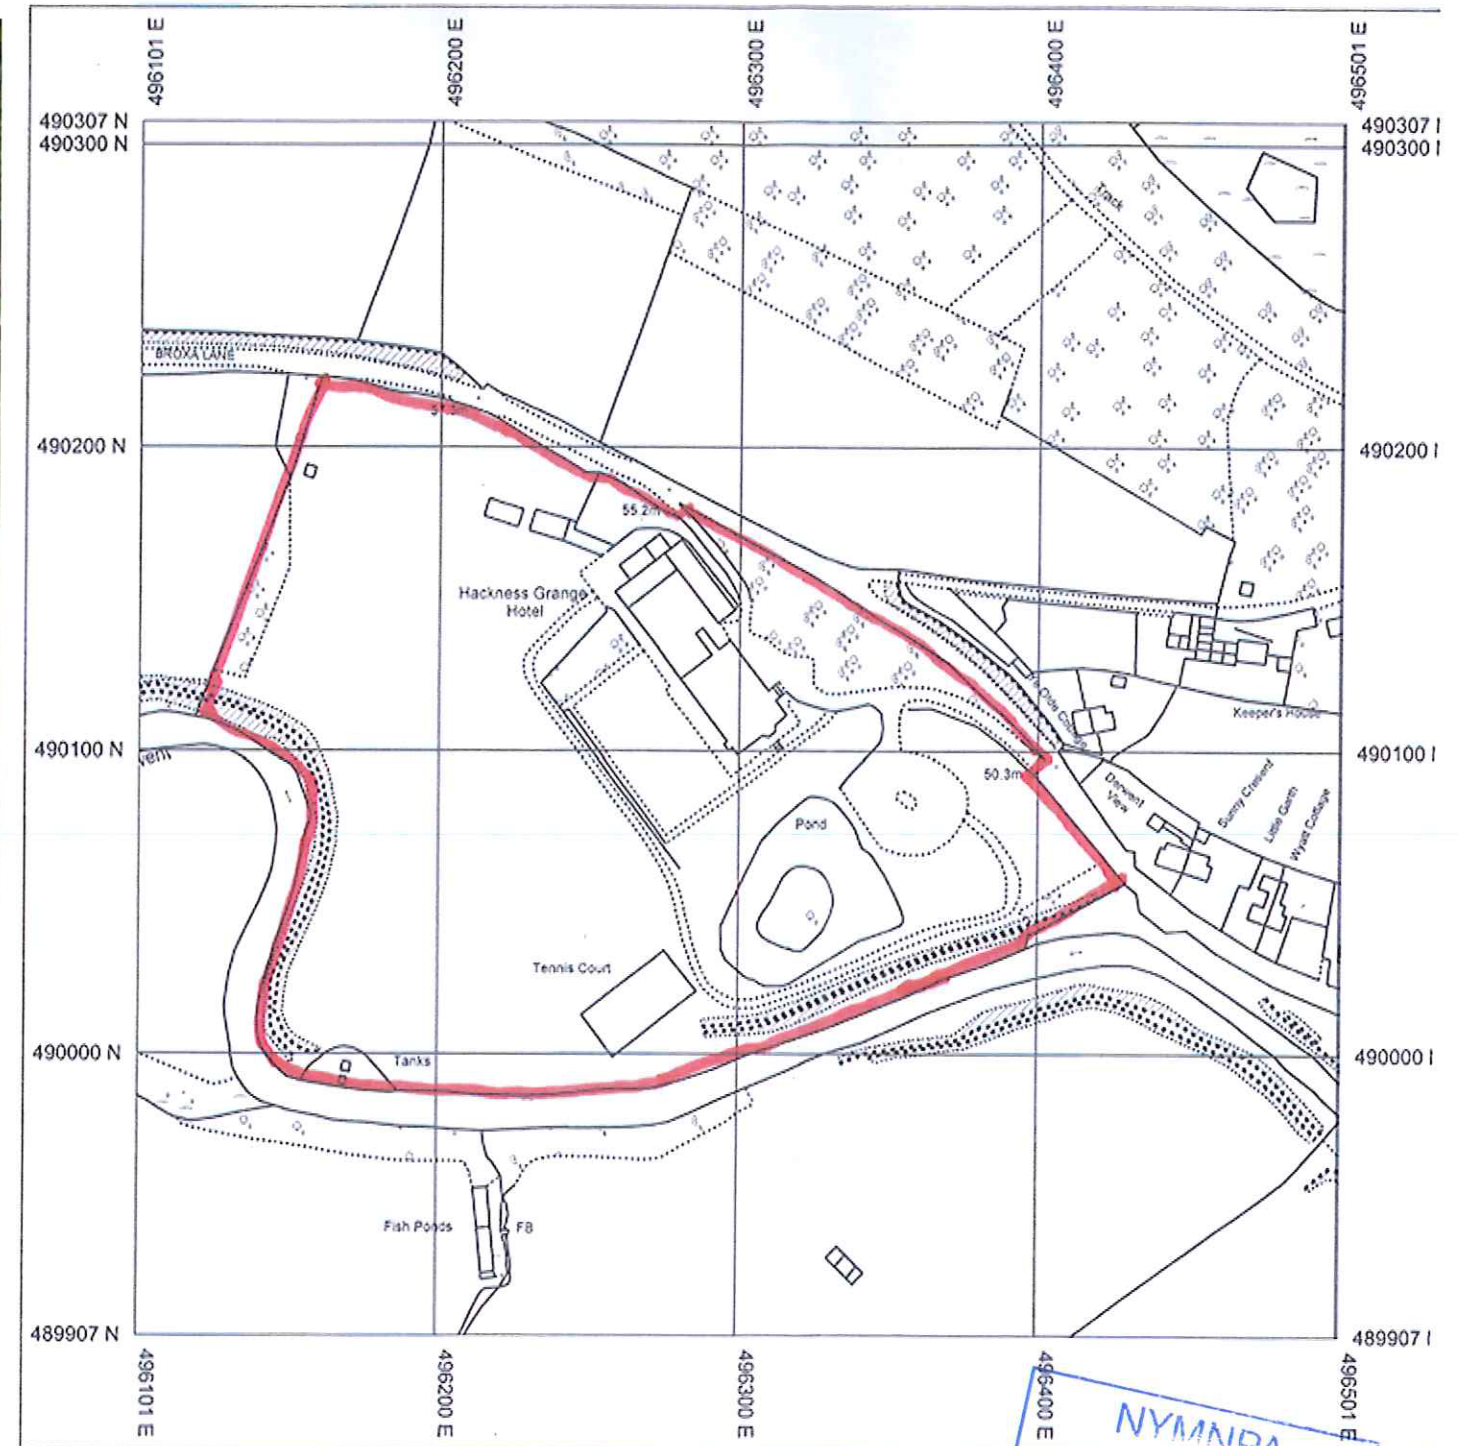

Location Plan

Site & Location

scale 1:2500 & N.t.s.
 date - Oct '12
 ref. 13352/30

NYM/NPA
 - 8 JUL 2013