



1A Sectional Elevation A-A
 Part Site Section through Well Site and Lockton Compound SCALE 1:200

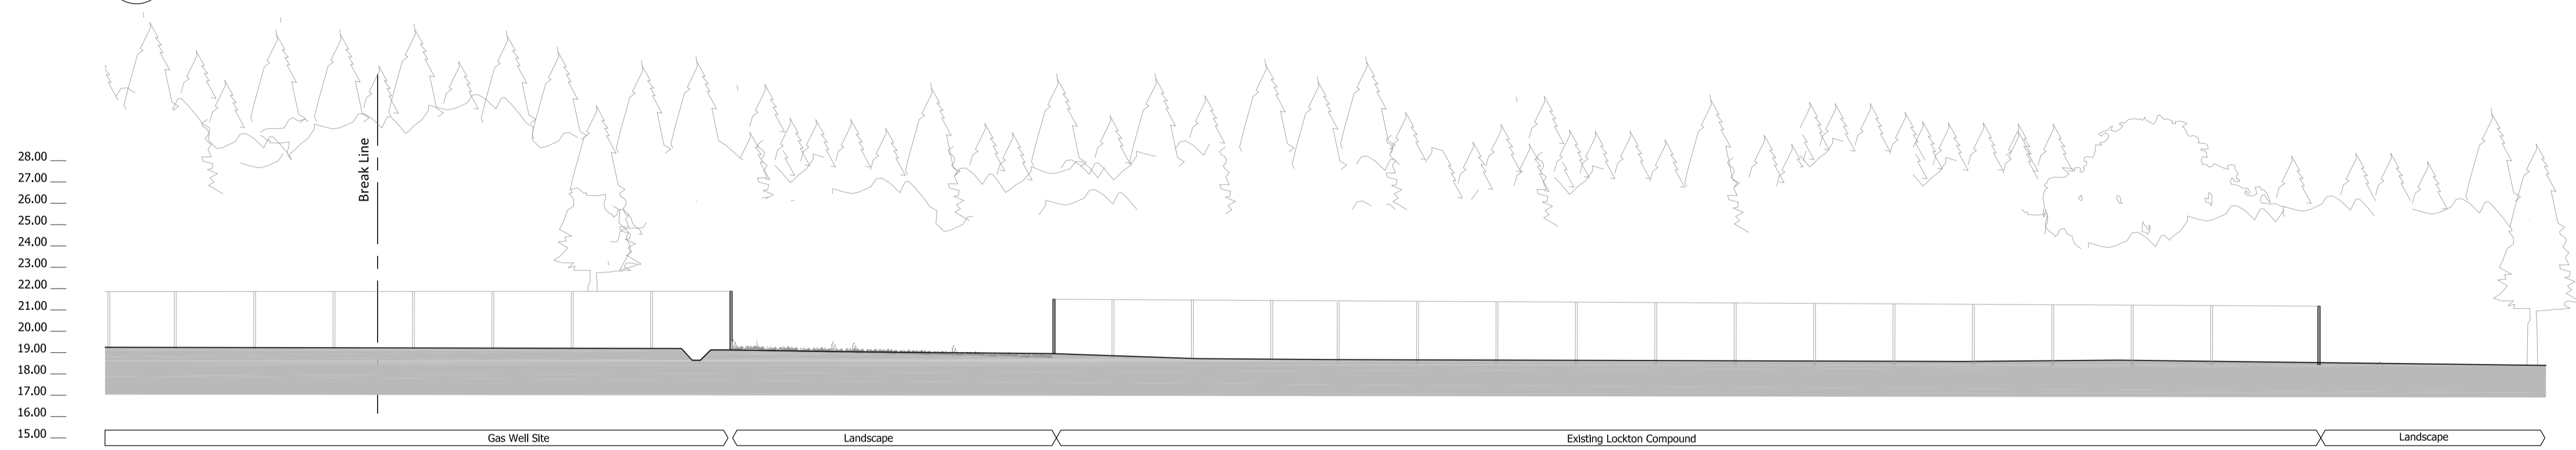


1B Sectional Elevation A-A
 Part Site Section through Well Site and Lockton Compound SCALE 1:200

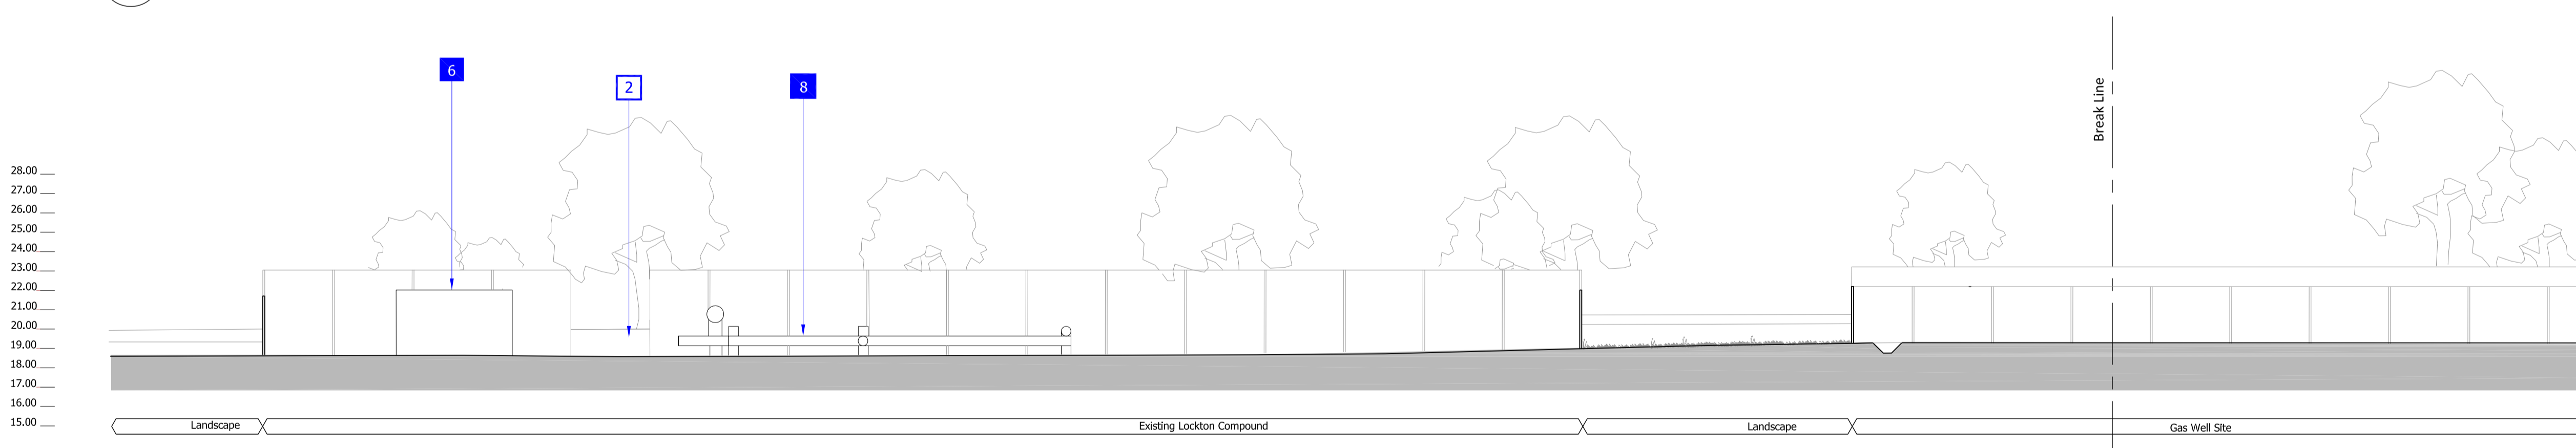

- 1 Existing Well site Entrance
- 2 Indicative location of Existing NGN Entrance
- 3 Boundary to Gas well
- 4 Existing Gas Well
- 5 Indicative location of Existing Exploratory Well
- 6 Existing NGN Building
- 7 Indicative location of Existing Landscape
- 8 Indicative location of Existing LTZ Pipe manifold

2A Sectional Elevation B-B
 Part Site Section through Well Site and Lockton Compound SCALE 1:200

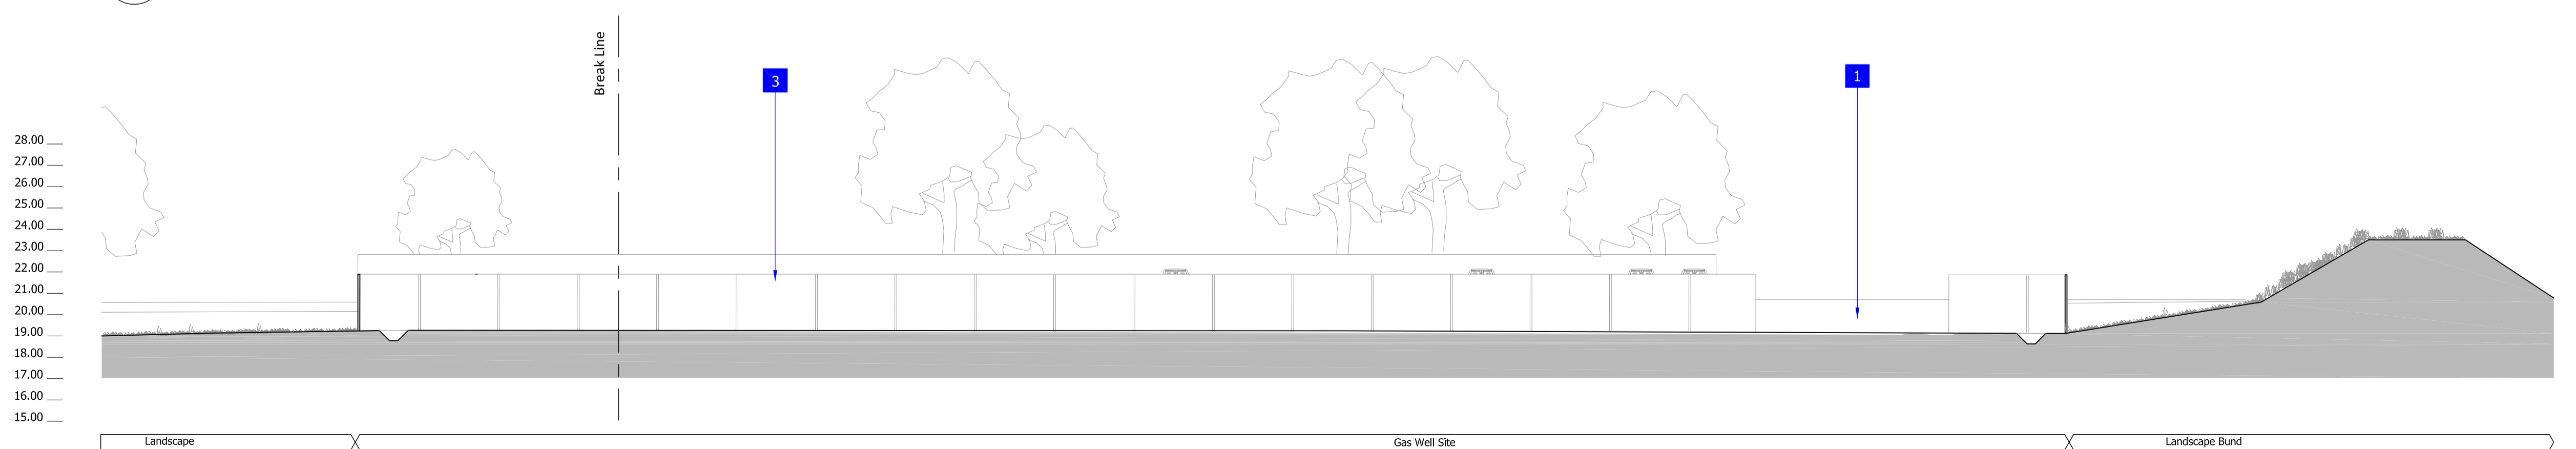

2B Sectional Elevation B-B
 Part Site Section through Well Site and Lockton Compound SCALE 1:200

Project
EBBERSTON EDS

Drawing Title
**EXISTING SITE
 ELEVATIONAL SECTIONS SHEET 1**

Date	Scale	Drawn by
June 2013	1:200@A1	YC
Project No	Drawing No	Revision
19819	P_04	A

BARTON WILLMORE
 Planning • Master Planning & Urban Design
 Architecture • Landscape Planning & Design • Project Services
 Environmental & Sustainability Assessment • Graphic Design
 bartonwillmore.co.uk

