



1 Sectional Elevation C-C
 Site Section through Lockton Compound SCALE 1:200

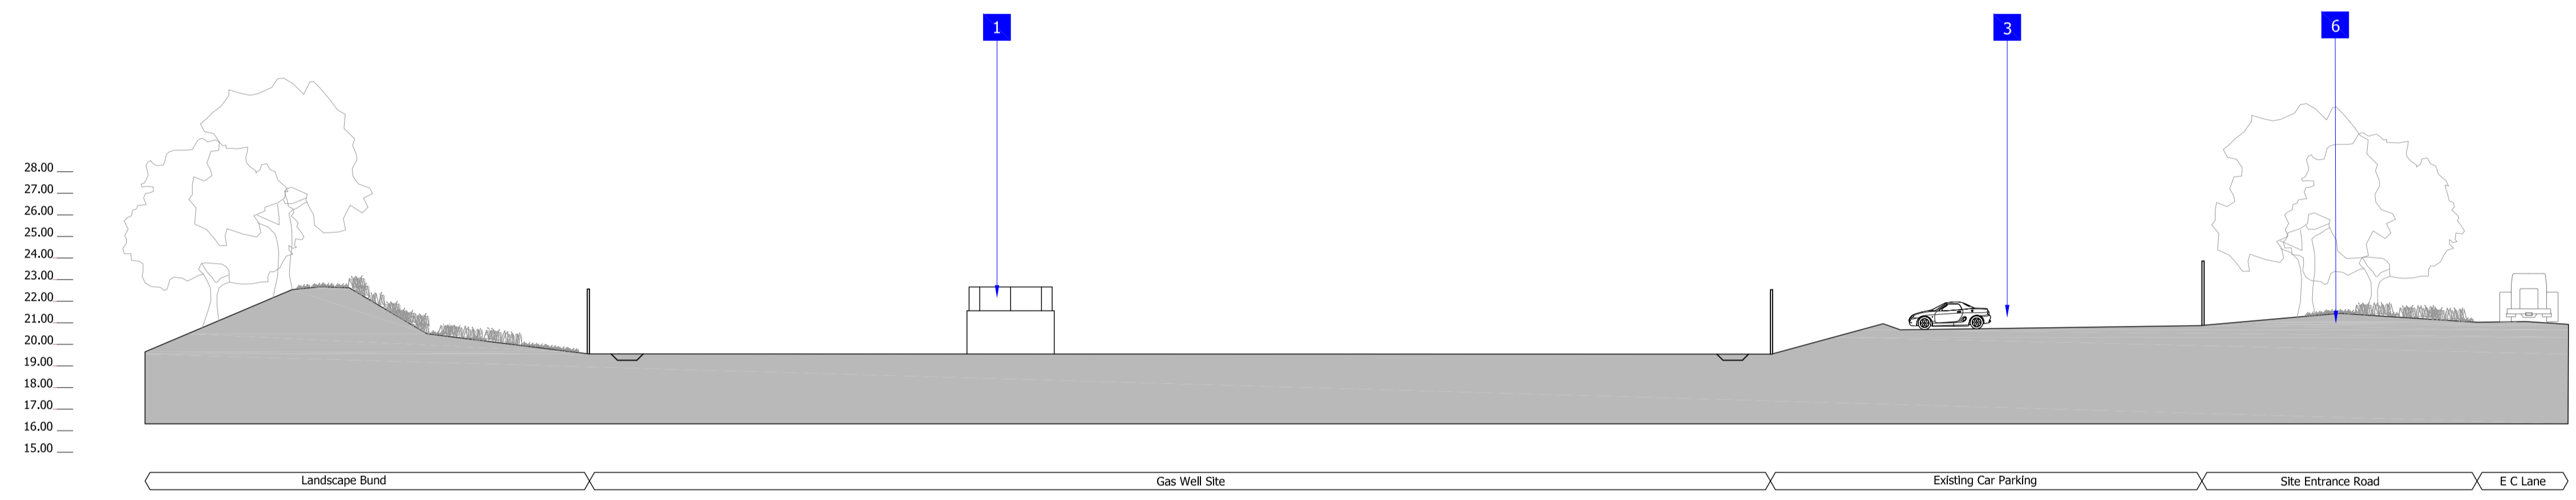

2 Sectional Elevation D-D
 Site Section through Gas Well site SCALE 1:200

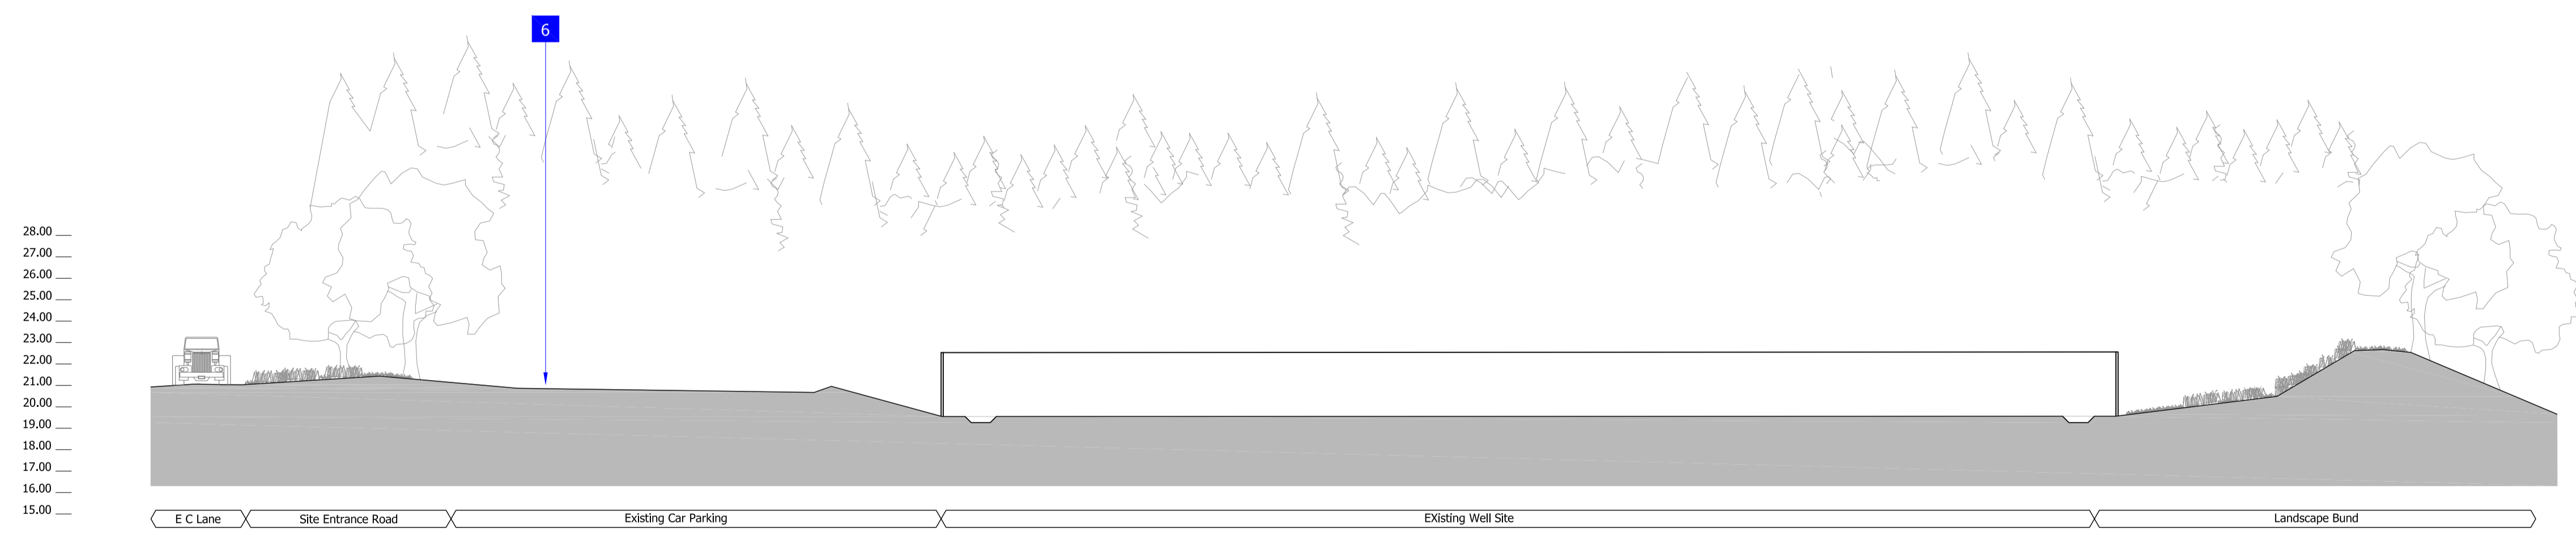

3 Sectional Elevation E-E
 Site Section through Gas Well Site SCALE 1:200

- 1** Existing Gas Well
- 2** Indicative location of existing NGN Building
- 3** Boundary to Gas well
- 4** Existing NGN Entrance
- 5** Indicative Location of existing LTZ Pipe manifold
- 6** Existing Well site Entrance
- 7** Existing Exploratory Well

Project
EBBERSTON EDS

Drawing Title
**EXISTING SITE
 ELEVATIONAL SECTIONS SHEET2**

Date	Scale	Drawn by
June 2013	1:200@A1	SJ/RP NC
Project No	Drawing No	Revision
19819	P_05	A

**BARTON
 WILLMORE**

Planning • Master Planning & Urban Design
 Architecture • Landscape Planning & Design • Project Services
 Environmental & Sustainability Assessment • Graphic Design

bartonwillmore.co.uk

