
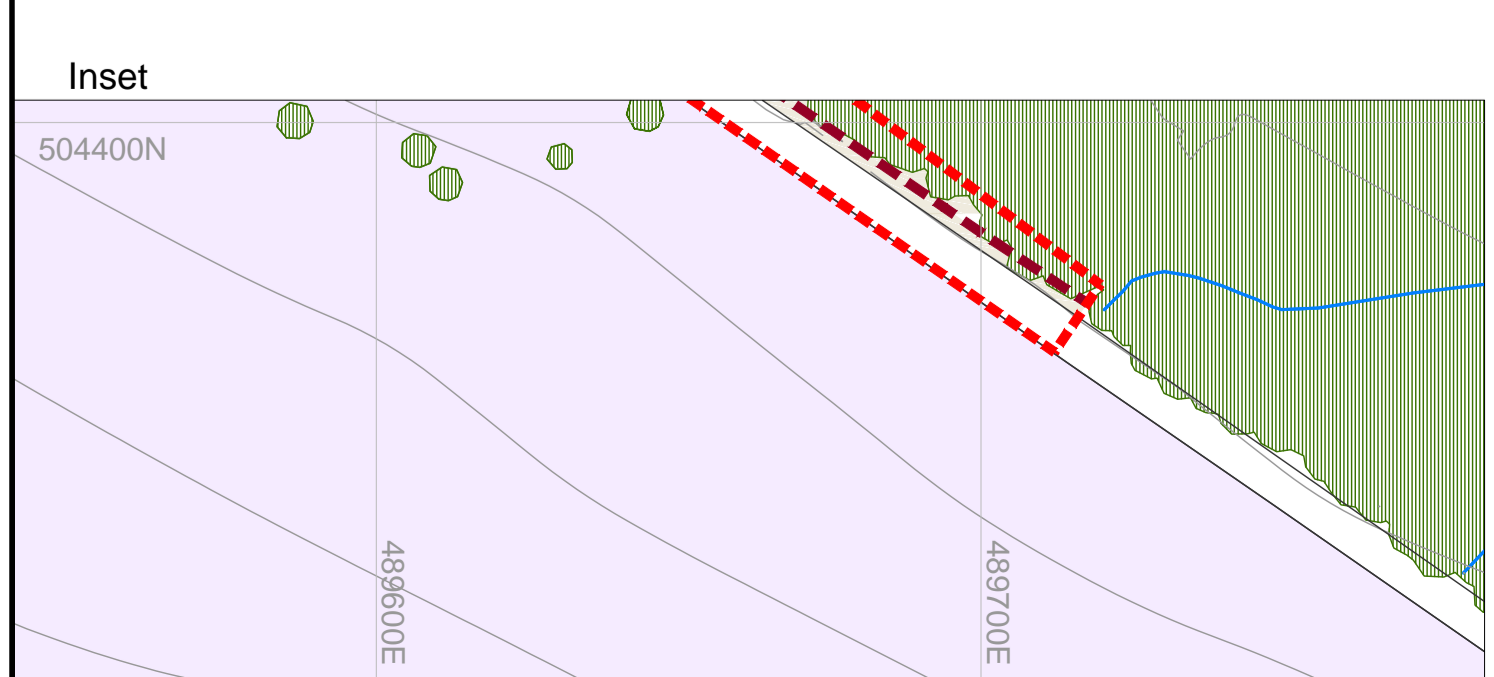


**KEY**

- Extent of works
- Existing Contours (at 1m intervals)
- Watercourses
- Buildings
- Coniferous woodland
- Broadleaf woodland and scrub
- Hedgerows
- Agricultural fields
- Rough grassland / colonising heathland
- Moorland
- Farm Tracks
- Overhead electricity lines
- Fences with gates
- Drystone walls

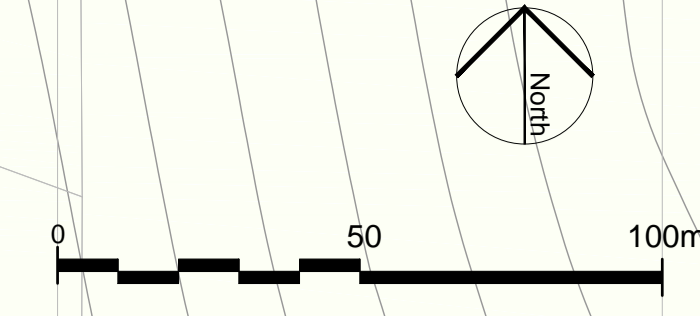

Revision 04: 28/06/2017. Label amended  
 Revision 03: 22/06/2017. Boundary amended  
 Revision 02: 03/02/2015. Boundary amended  
 Revision 01: 17/09/2014. Boundary amended

**Estell Warren**  
 Landscape Architecture  
 Estell Warren Ltd  
 20 Chace Hill  
 Leeds Road  
 Otley  
 LS21 1BT  
 Tel: +44 (0)1937 541234  
 Email: mail@estellwarren.co.uk  
 Web: www.estellwarren.co.uk

**SIRIUS**  
 MINERALS PLC

Project:  
**Woodsmith Mine**

Drawing Title:  
**Existing Landscape Features**

Drawing Number: 2309.MH01      Revision: 04

Scale: 1:1250 @ A0      Date: May 2014

Drawn: BB      Checked: SW

This drawing is copyright and should not be used, amended or reproduced without written consent.