


KEY

- Extent of works
- Existing Contours (at 1m intervals)
- Watercourses
- Buildings
- Coniferous woodland retained
- Broadleaf woodland and scrub retained
- Existing hedgerows retained
- Agricultural fields
- Rough grassland / colonising heathland
- Moorland
- Farm Tracks
- Fences with gates
- Drystone walls
- Coniferous woodland removed
- Broadleaf woodland and scrub removed
- Hedgerows removed
- Other features removed

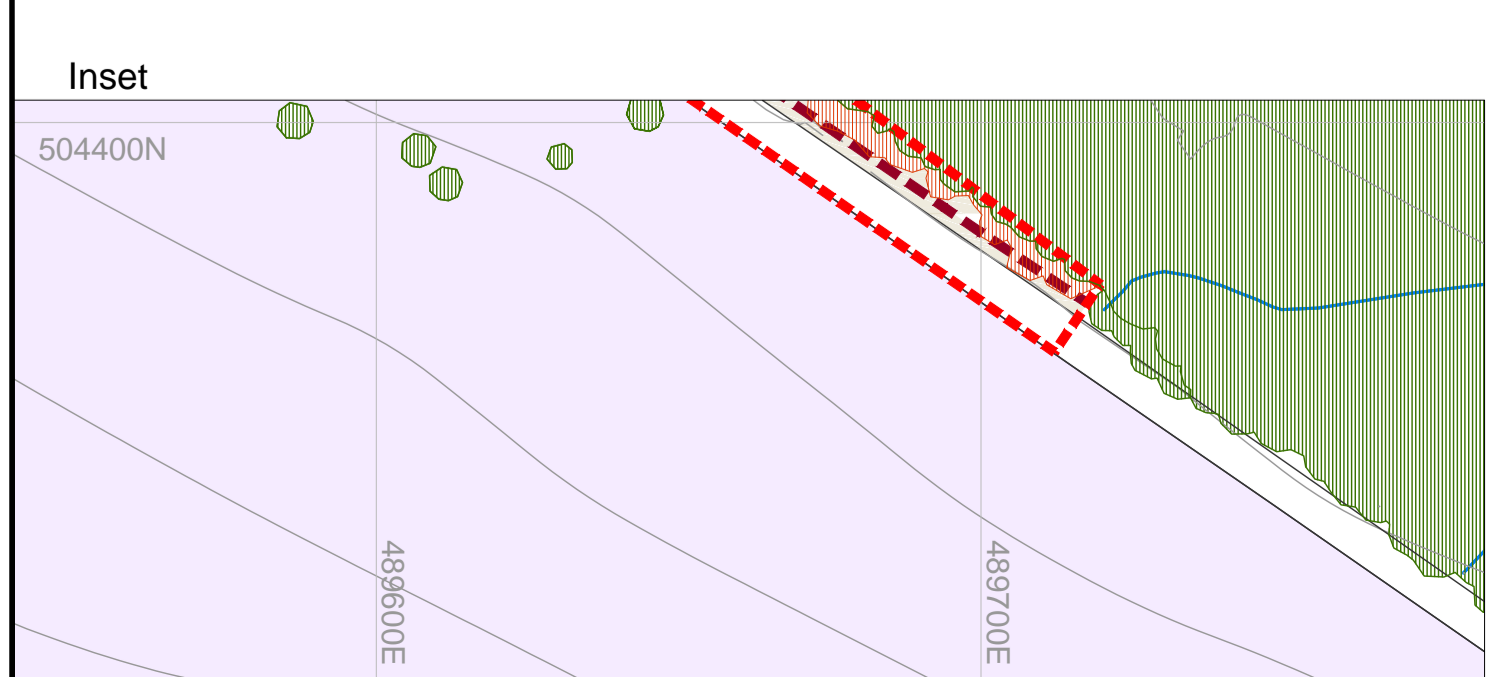

Revision 04: 28/06/2017. Label amended
 Revision 03: 22/06/2017. Boundary amended, woodland and other features to be removed amended
 Revision 02: 02/02/2015. Boundary amended, woodland and other features removed amended
 Revision 01: 17/09/2014. Boundary amended

Estell Warren
 Landscape Architecture
 Estell Warren Ltd
 50 Chace Hill
 Leeds Road
 Otley
 LS21 1BT
 Tel: 01937 541234
 Email: mail@estellwarren.co.uk
 Web: www.estellwarren.co.uk

SIRIUS
 MINERALS PLC

Project:
Woodsmith Mine

Drawing Title:
Removal of Existing Landscape Features

Drawing Number: 2309.MH02 Revision: 04
 Scale: 1:1250 @ A0 Date: May 2014
 Drawn: BB Checked: SW

This drawing is copyright and should not be used, amended or reproduced without written consent.