

KEY

- Extent of works
- Existing contours
- Proposed contours (at 2m intervals, unless otherwise indicated)
- Existing broadleaved woodland / scrub
- Existing coniferous plantation
- Existing hedgerow
- Existing watercourse
- Proposed woodland planting
- Proposed open scrub and grassland
- Proposed species rich grassland
- SuDS retention ponds & wildlife ponds
- Surface water drainage features pipes/land drains/swales
- SuDS maintenance track

Revision 07: 28/06/2017 Amendments to text.
 Revision 06: 13/06/2017 Updated to latest scheme.
 Revision 05: 03/02/2015 General amendments.
 Revision 04: 22/01/2015 General amendments.
 Revision 03: 01/08/2014 Updated to architect layout
 Revision 02: 26/06/2014 Site boundary & existing contours updated, & graphic amendments
 Revision 01: 27/05/2014 Minor amendments

Estell Warren
 Landscape Architecture

Estell Warren Ltd
 20 Chiswick Hill
 Uxbridge Road
 Uxbridge
 Middlesex UB8 3PH
 UK
 Tel: +44 (0)1895 442000
 Email: info@estellwarren.co.uk
 www.wwarrestimate.co.uk

SIRIUS
 MINERALS PLC


Project:
Woodsmith Mine

Drawing Title:
Restoration Proposals

Drawing Number: **2309.MH03** Revision: **07**

Scale: **1:1250 @ A0** Date: **June 2017**

Drawn: **ME** Checked: **SW**

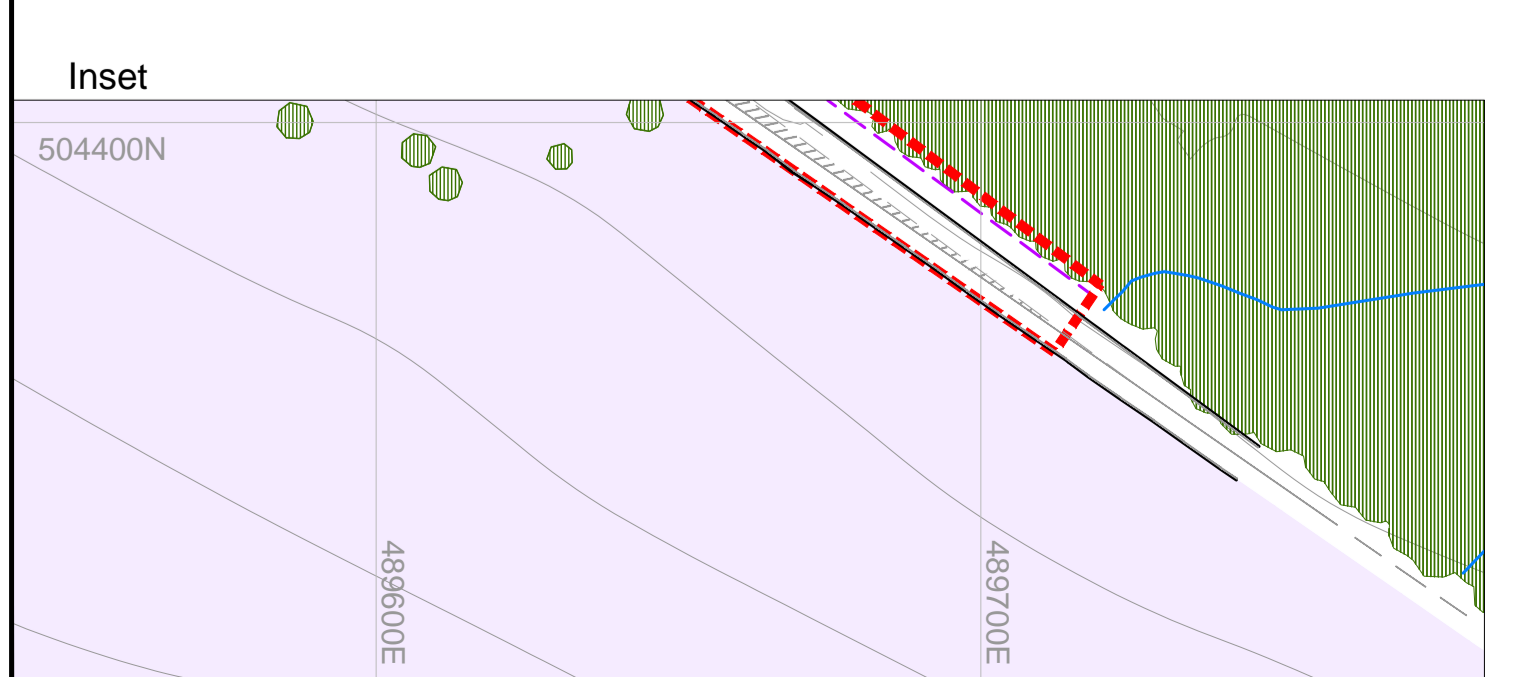

This drawing is copyright and should not be used, amended or reproduced without written consent.