


- LIST OF EQUIPMENT
- 1 LOCAL EQUIPMENT ROOM
  - 2 SATELLITE DISH
  - 3 NITROGEN CYLINDERS
  - 4 INSTRUMENT AIR COMPRESSOR
  - 5 EB-1 WELLHEAD (Existing)
  - 6 HYDRATE INHIBITOR PACKAGE
  - 7 CORROSION / SCALE INHIBITOR PACKAGE
  - 8 WELLHEAD WATER SEPARATOR
  - 9 WATER PRODUCTION & RE-INJECTION WELL
  - 10 12" GAS PIPELINE PIG LAUNCHER
  - 11 CCTV TOWER
  - 12 SURFACE WATER INTERCEPTOR PIT
  - 13 DIESEL GENERATOR

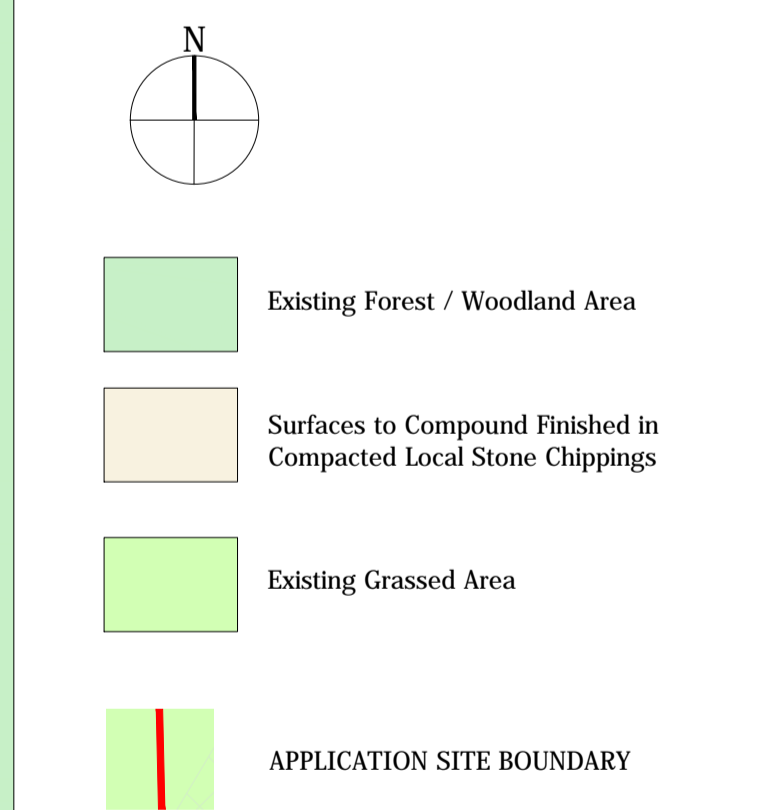

Project  
**KGS GAS PIPELINE**

Drawing Title  
**Figure 5.1 - EMS Well Site Construction Parameter Plan**

Date: July 2014 Scale: 1:500@A1 Drawn by: MD Check by: RP  
 Project No: 23428 Drawing No: P\_11 Revision: A

**BARTON WILLMORE**  
 Planning • Master Planning & Urban Design  
 Architecture • Landscape Planning & Design • Project Services  
 Environmental & Sustainability Assessment • Graphic Design

bartonwillmore.co.uk