




01 Proposed Woodsmith Mine Site Section AA  
1:500 @ A1

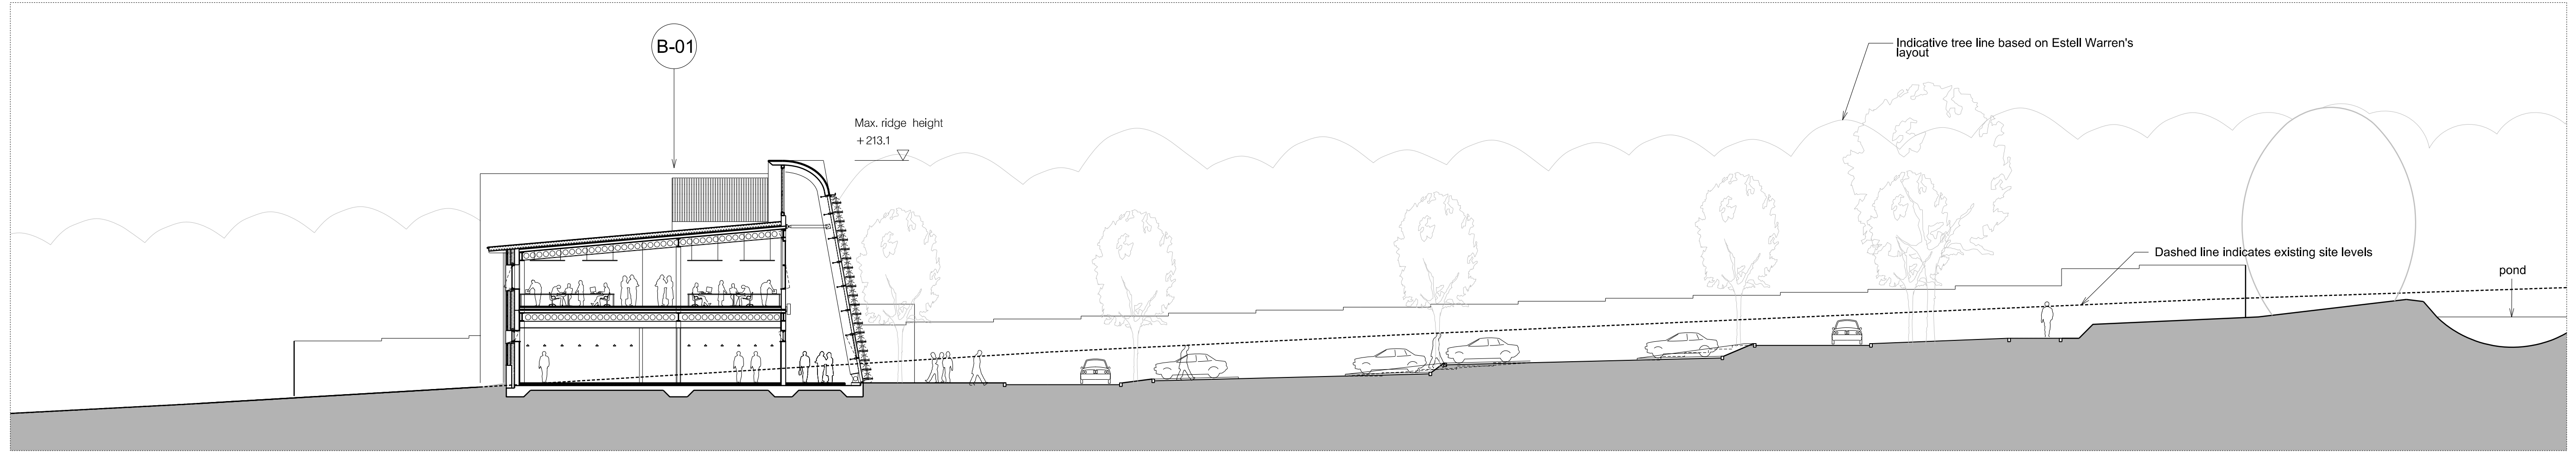

02 Proposed Woodsmith Mine Site Section AA  
1:200 @ A1

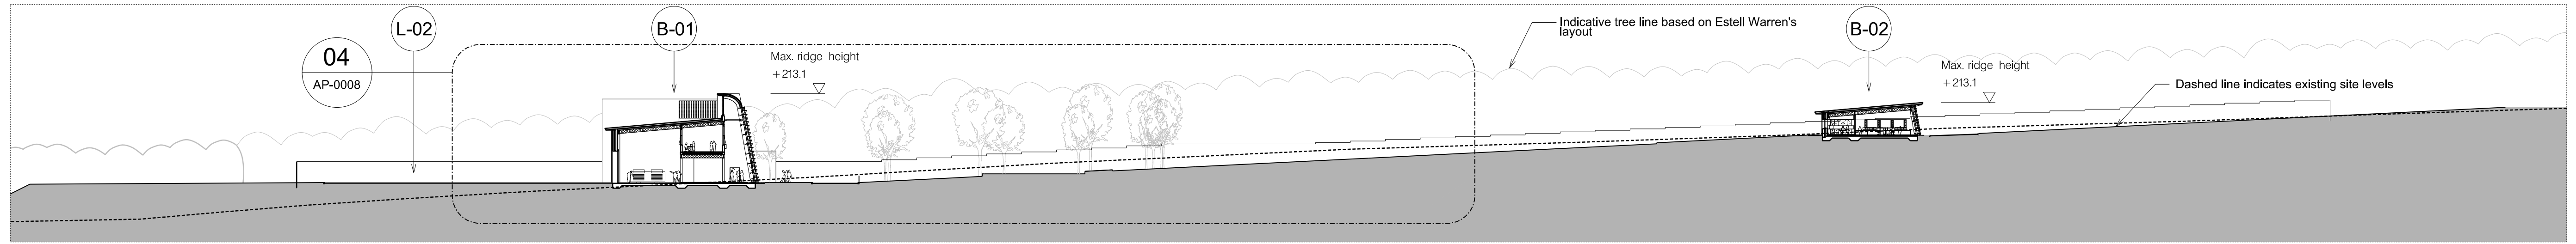

03 Proposed Woodsmith Mine Site Section BB  
1:500 @ A1

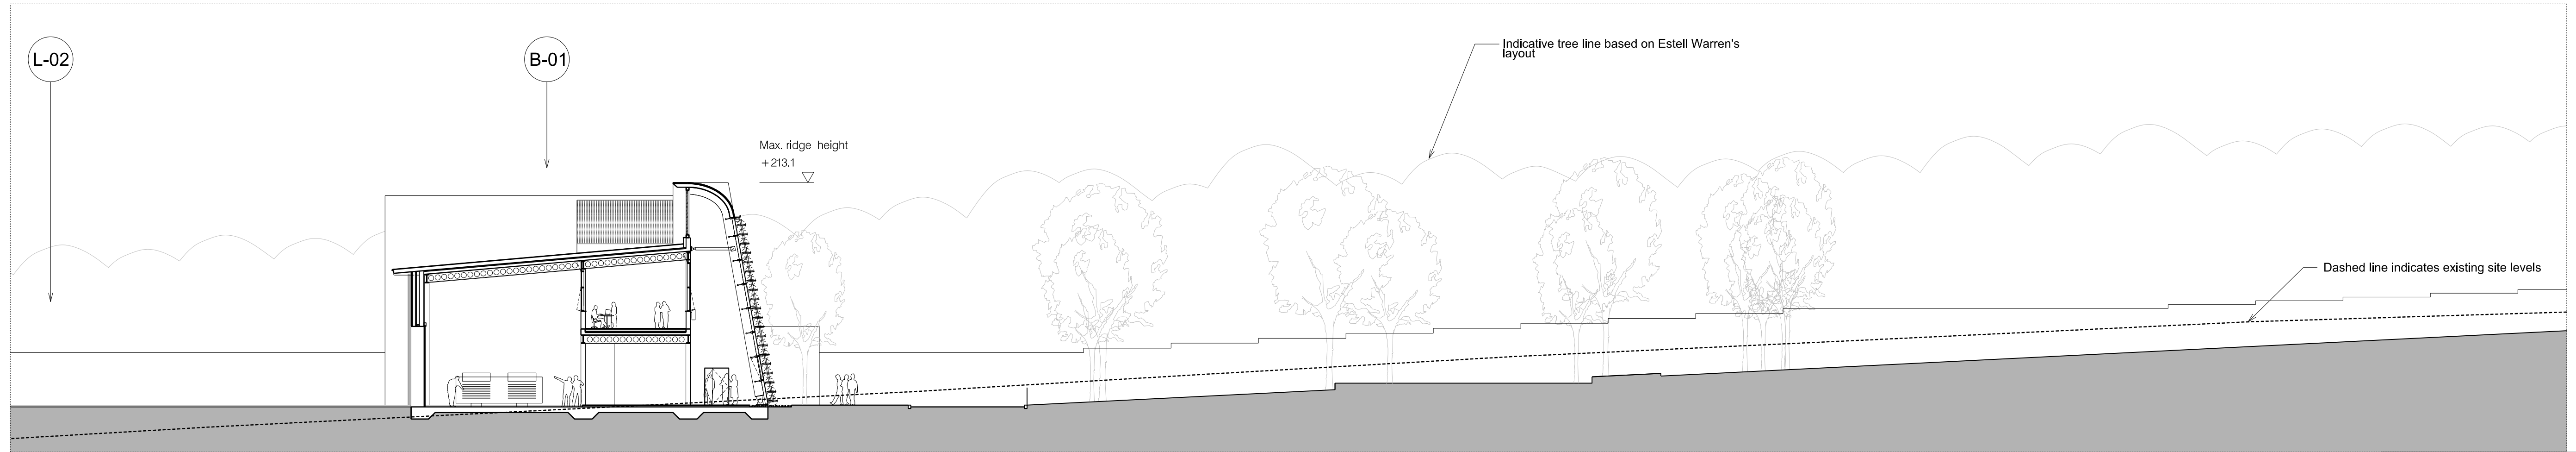

04 Proposed Woodsmith Mine Site Section BB  
1:500 @ A1

**Buildings Key**

- B-01 Welfare Building
- B-02 Gatehouse
- L-02 Laydown Area

NOTE:  
Refer to Estell Warren information for definitive  
Landscaping Plans and Restoration Plans.

**Notes:**  
Unless indicated, this drawing is for information only.  
Do not scale from this drawing for purposes other than  
planning application ref: Woodsmith Mine Section 73  
Application June 2017.  
All dimensions to be checked on site  
0 25m @ 1:500 / 10m @ 1:200  
Drwg. original size: A1

Revisions:			Revisions:		
Date:	Rev:	Note:	Check:	Date:	Rev:
25.09.14	0	Planning Issue	PC		
10.02.15	1	Updated in accordance with NLP's Schedule of Changes for the SEI submission.	IWA		
06.06.17	2	Updated for Section 73 Application June 2017, in accordance with Planning Review dated 26.05.17.	IWA		
10.07.17	3	Updated drawing references from 'Doves Nest Farm' to 'Woodsmith Mine'.	IWA		

Revisions:			Revisions:		
Date:	Rev:	Note:	Check:	Date:	Rev:

**cartwright pickard** architects  
Round Foundry Media Centre  
Foundry Street  
Leeds  
LS11 5QP  
tel 0113 394 4380  
e-mail mail@cartwrightpickard.com

Project: **653 York Potash**  
Drawing Title: Woodsmith Mine  
Proposed Site Sections Sheet 01  
Scale: 1:200 / 1:500 @ A1  
Drwg. Created: 28 September 2012

Drwg. No:	<b>653-AP-0008</b>
Status:	<b>Issue</b> (Not for Construction)
Revision:	<b>3</b>