

INDICATIVE PROPOSED MATERIALS


**A** LOCAL EQUIPMENT ROOM

Brick/Stone base plinth at least 4 brick courses high. Inner block/brick skin with cavity. Outer timber weather boarding layer - vertical joints to reflect Yorkshire Boarding. Roofs comprised of profiled cladding system in dark grey. Proposed windows and doors in aluminium system finished in grey. Construction details - downpipes etc. low profile gutters and downpipes.


**B** DIESEL GENERATOR

Finish: Galvanised base coat with a grey or dark brown finish to enclosure.


**C** All Equipment Generally, Tanks Etc to be finished in galvanised base coat with a grey or dark brown finish

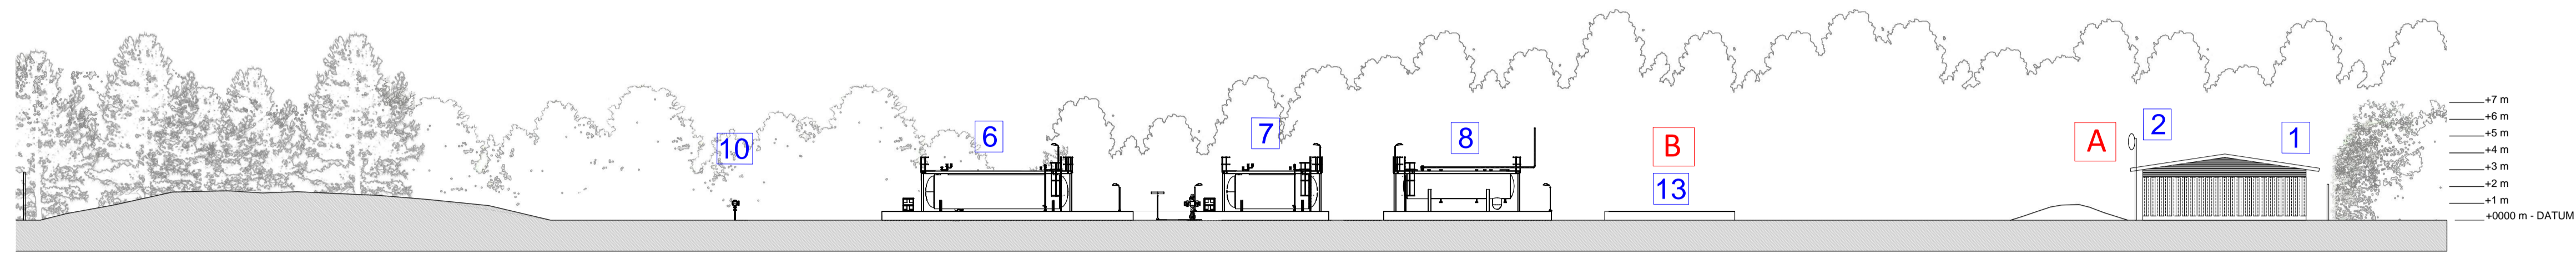


SITE SECTION AA

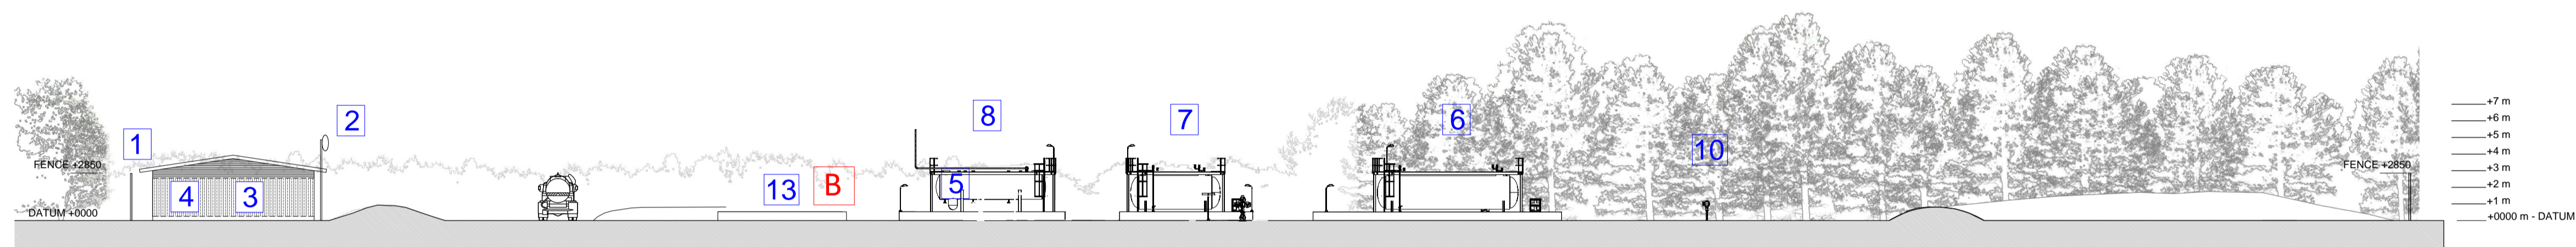

SITE SECTION BB

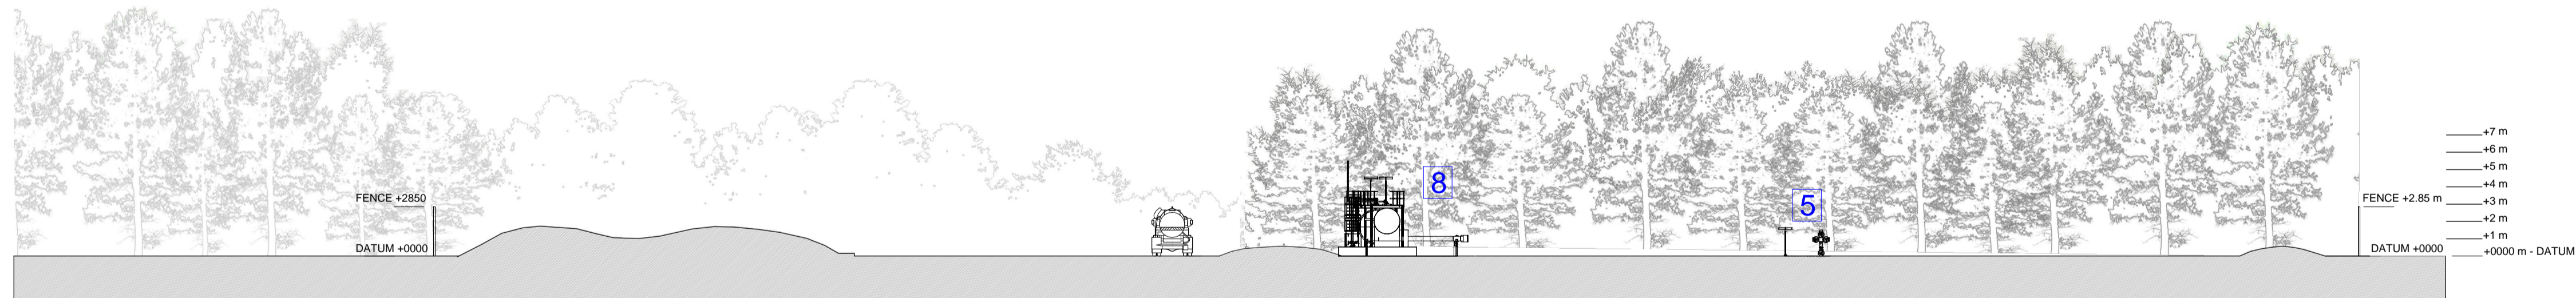

SITE SECTION CC

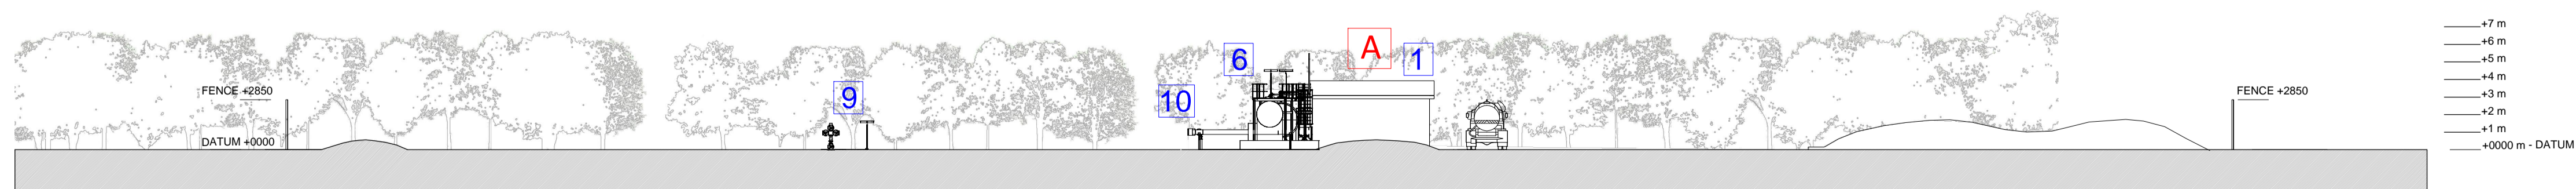

SITE SECTION DD

**1** LOCAL EQUIPMENT ROOM

**2** SATELLITE DISH

**3** NITROGEN CYLINDERS

**4** INSTRUMENT AIR COMPRESSOR

**5** EB-1 WELLHEAD (Existing)

**6** HYDRATE INHIBITOR PACKAGE

**7** CORROSION / SCALE INHIBITOR PACKAGE

**8** WELLHEAD WATER SEPARATOR

**9** WATER PRODUCTION & RE-INJECTION WELL

**10** 12" GAS PIPELINE PIG LAUNCHER

**11** CCTV TOWER

**12** SURFACE WATER INTERCEPTOR PIT

**13** DIESEL GENERATOR

Project  
**KGS GAS PIPELINE**

Drawing Title  
**PROPOSED SECTIONS**

Date	Scale	Drawn by	Check by
July 2014	1:250@A1	MD	RP
Project No	Drawing No	Revision	
23428	P_05	A	

**BARTON  
WILLMORE**

Planning • Master Planning & Urban Design  
Architecture • Landscape Planning & Design • Project Services  
Environmental & Sustainability Assessment • Graphic Design

bartonwillmore.co.uk

