



Detail 1
1:500

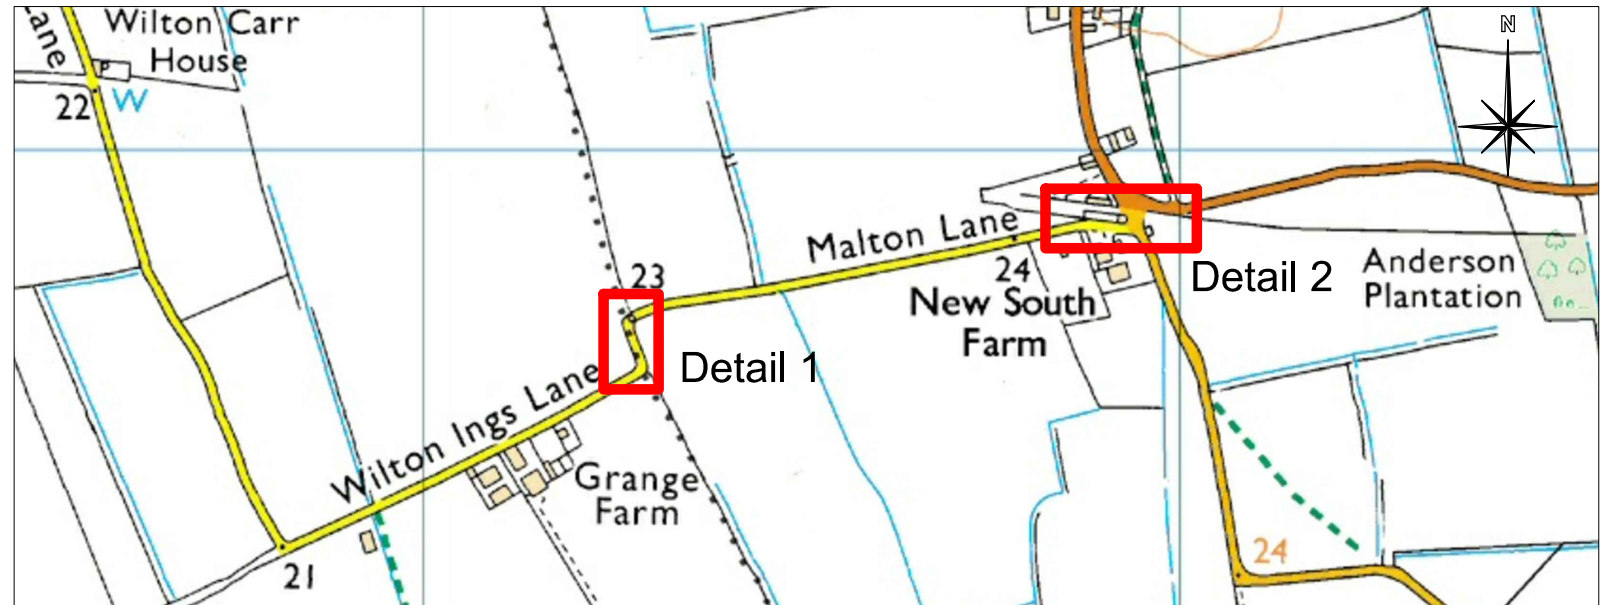

OS Plan of Malton Lane
1:10,000

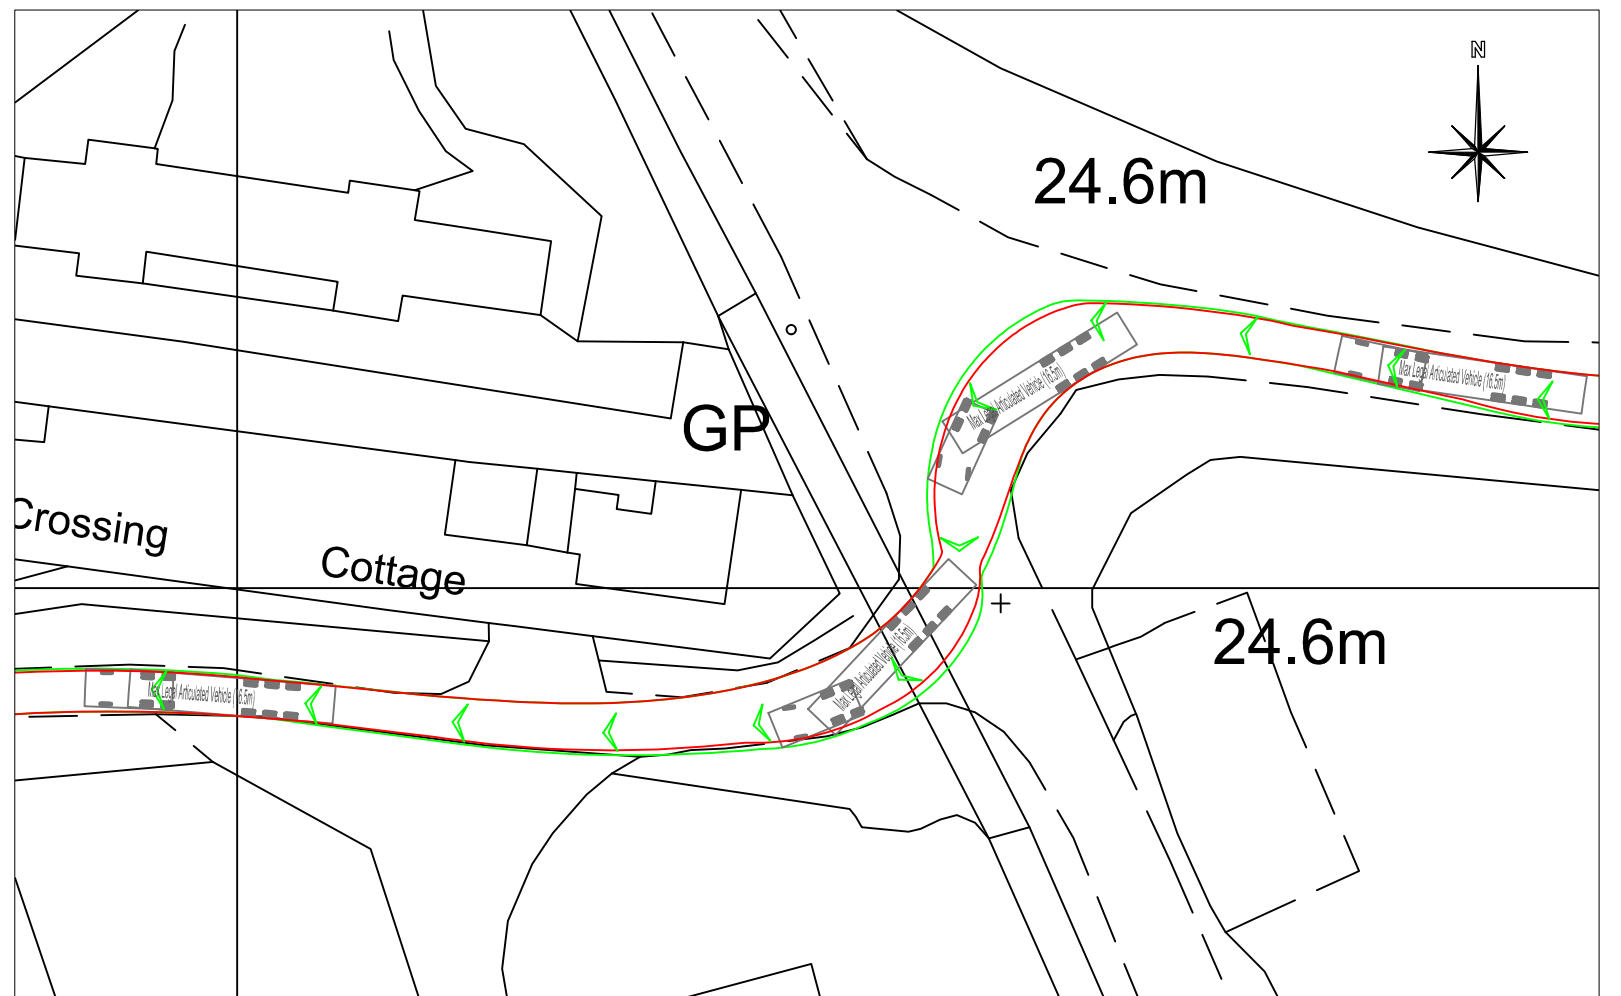

Detail 2
1:500

Figure 8.6 - HGV Swept Paths on Malton Lane

