


**Footpath Diversion Plan**

Scale 1:10,000

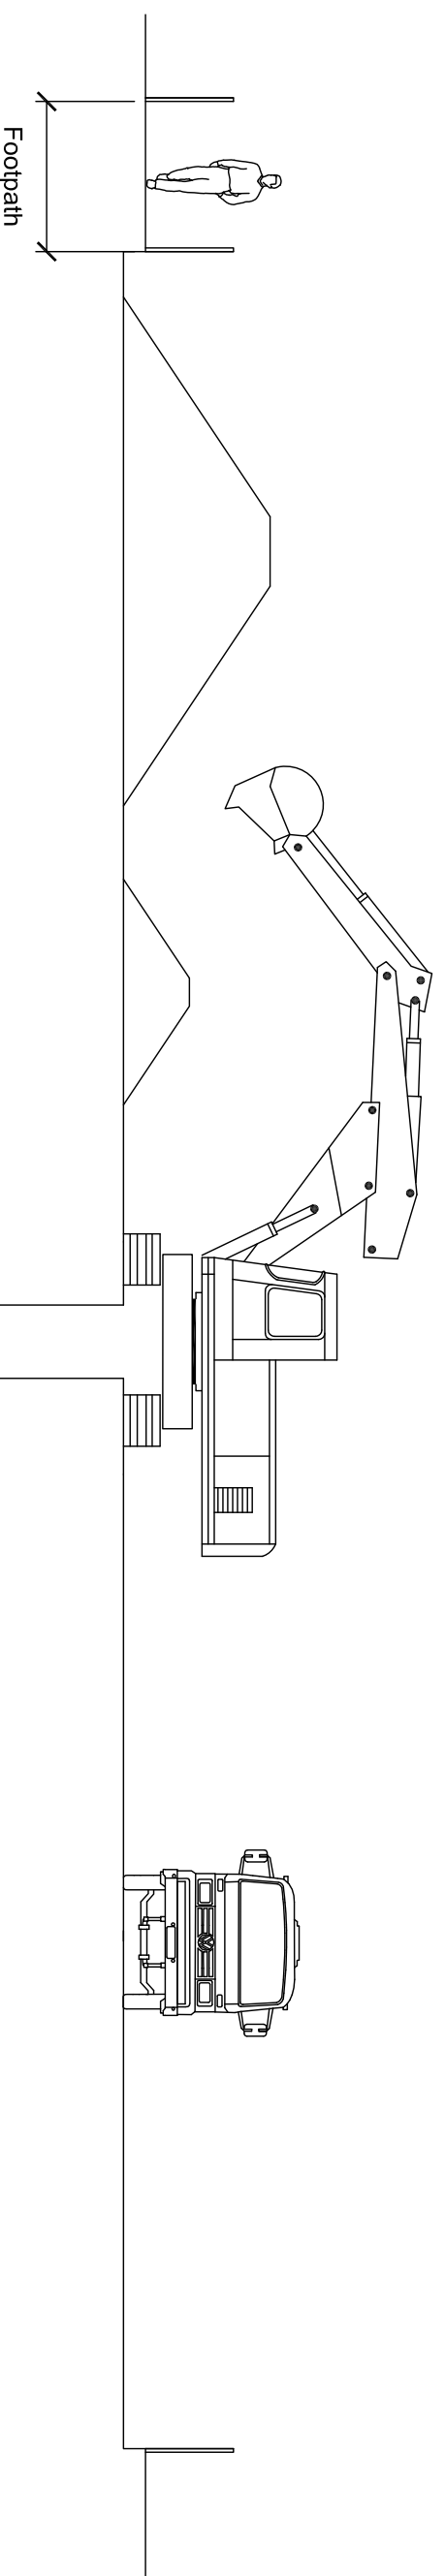

**Section through Diverted Footpath alongside Pipeline Wayleave**

Scale 1:100

**Figure 8.7 - Footpath Diversion South of Wilton Ings Lane**

