


Footpath Diversion Plan
Scale 1:10,000

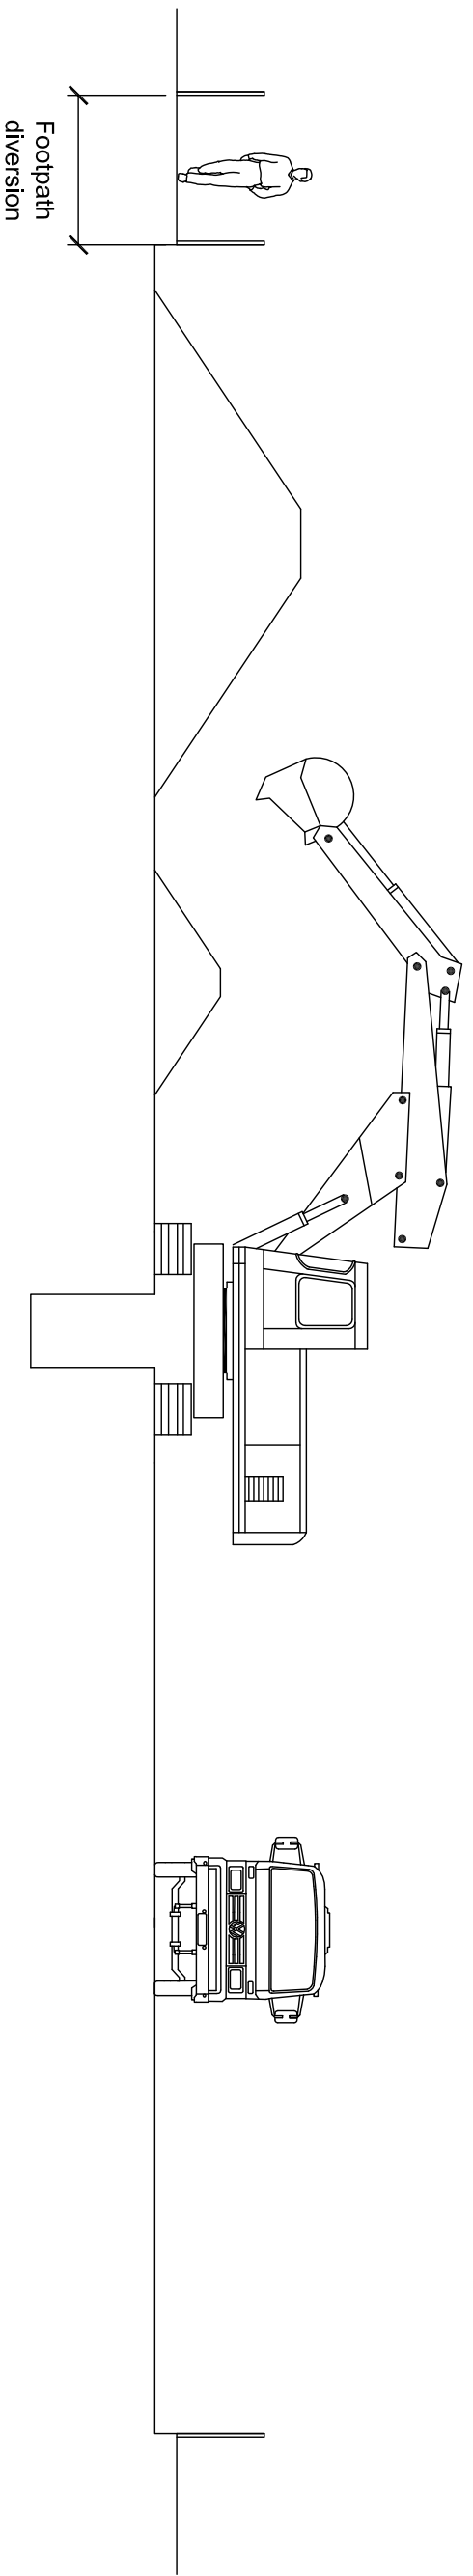

Section through Diverted Footpath alongside Pipeline Wayleave

Scale 1:100

Figure 8.7 - Footpath Diversion South of Wilton Ings Lane

