




NYMNP
21 MAR 2013

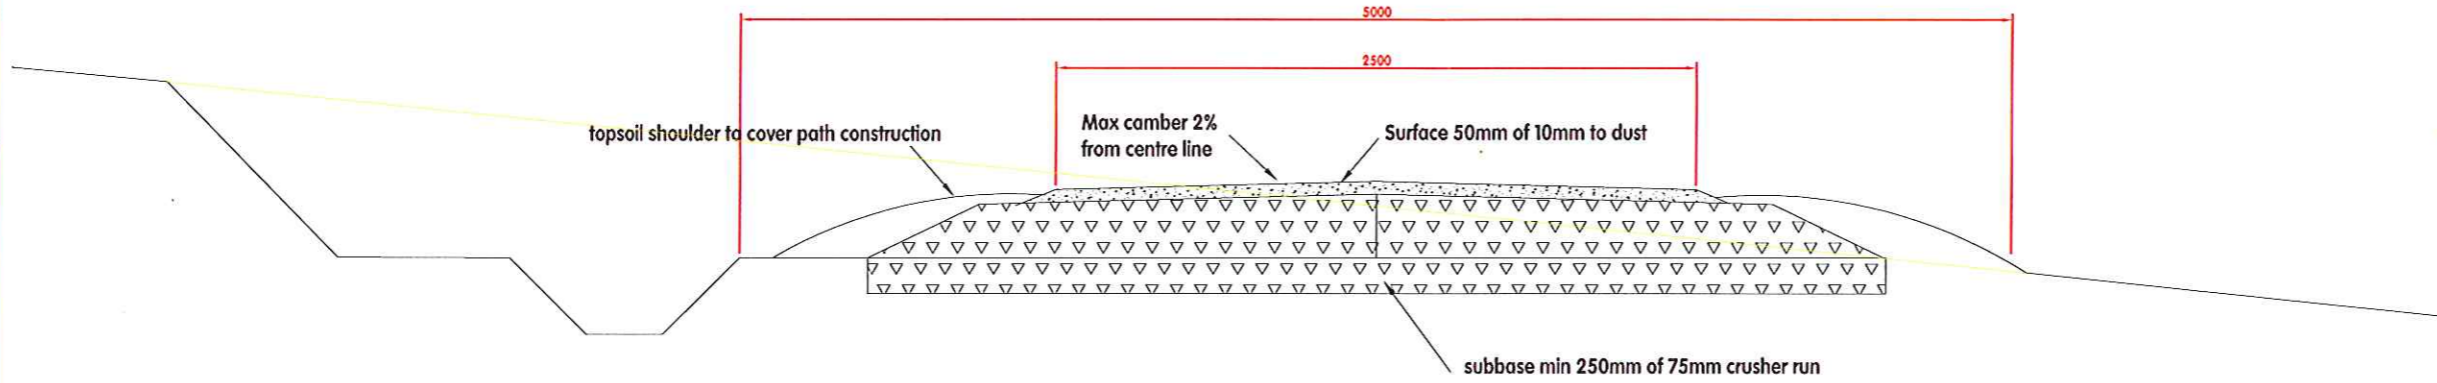

Cross Section on a Gentle Side Slope

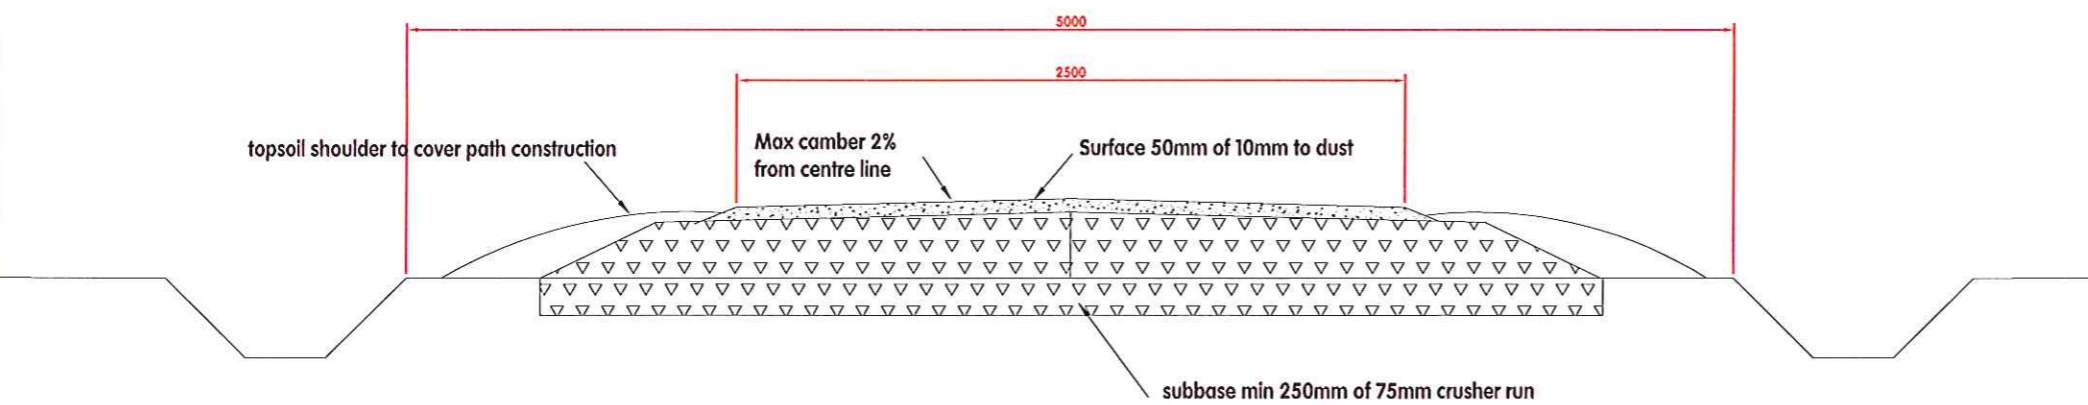

Cross Section on Flat Ground

Client		
 FORESTRY CIVIL ENGINEERING Greenside, Peebles, EH 45 8JA Tel: 01721 720448 Fax: 01721 723041		
Job Title		
Ellerburn Multiuser Trail		
Drawing Title		
Standard Cross Section		
Drawn	M O'Vastar	Chkd M O'Vastar
Date	22/10/2012	
Job No.	Scales DNS	
Drawing No.	Rev.	

FORESTRY CIVIL ENGINEERING
is part of FOREST ENTERPRISE
an agency of FORESTRY COMMISSION

DO NOT SCALE - IF IN DOUBT ASK