


NYM / 2013 / 0514 / FL

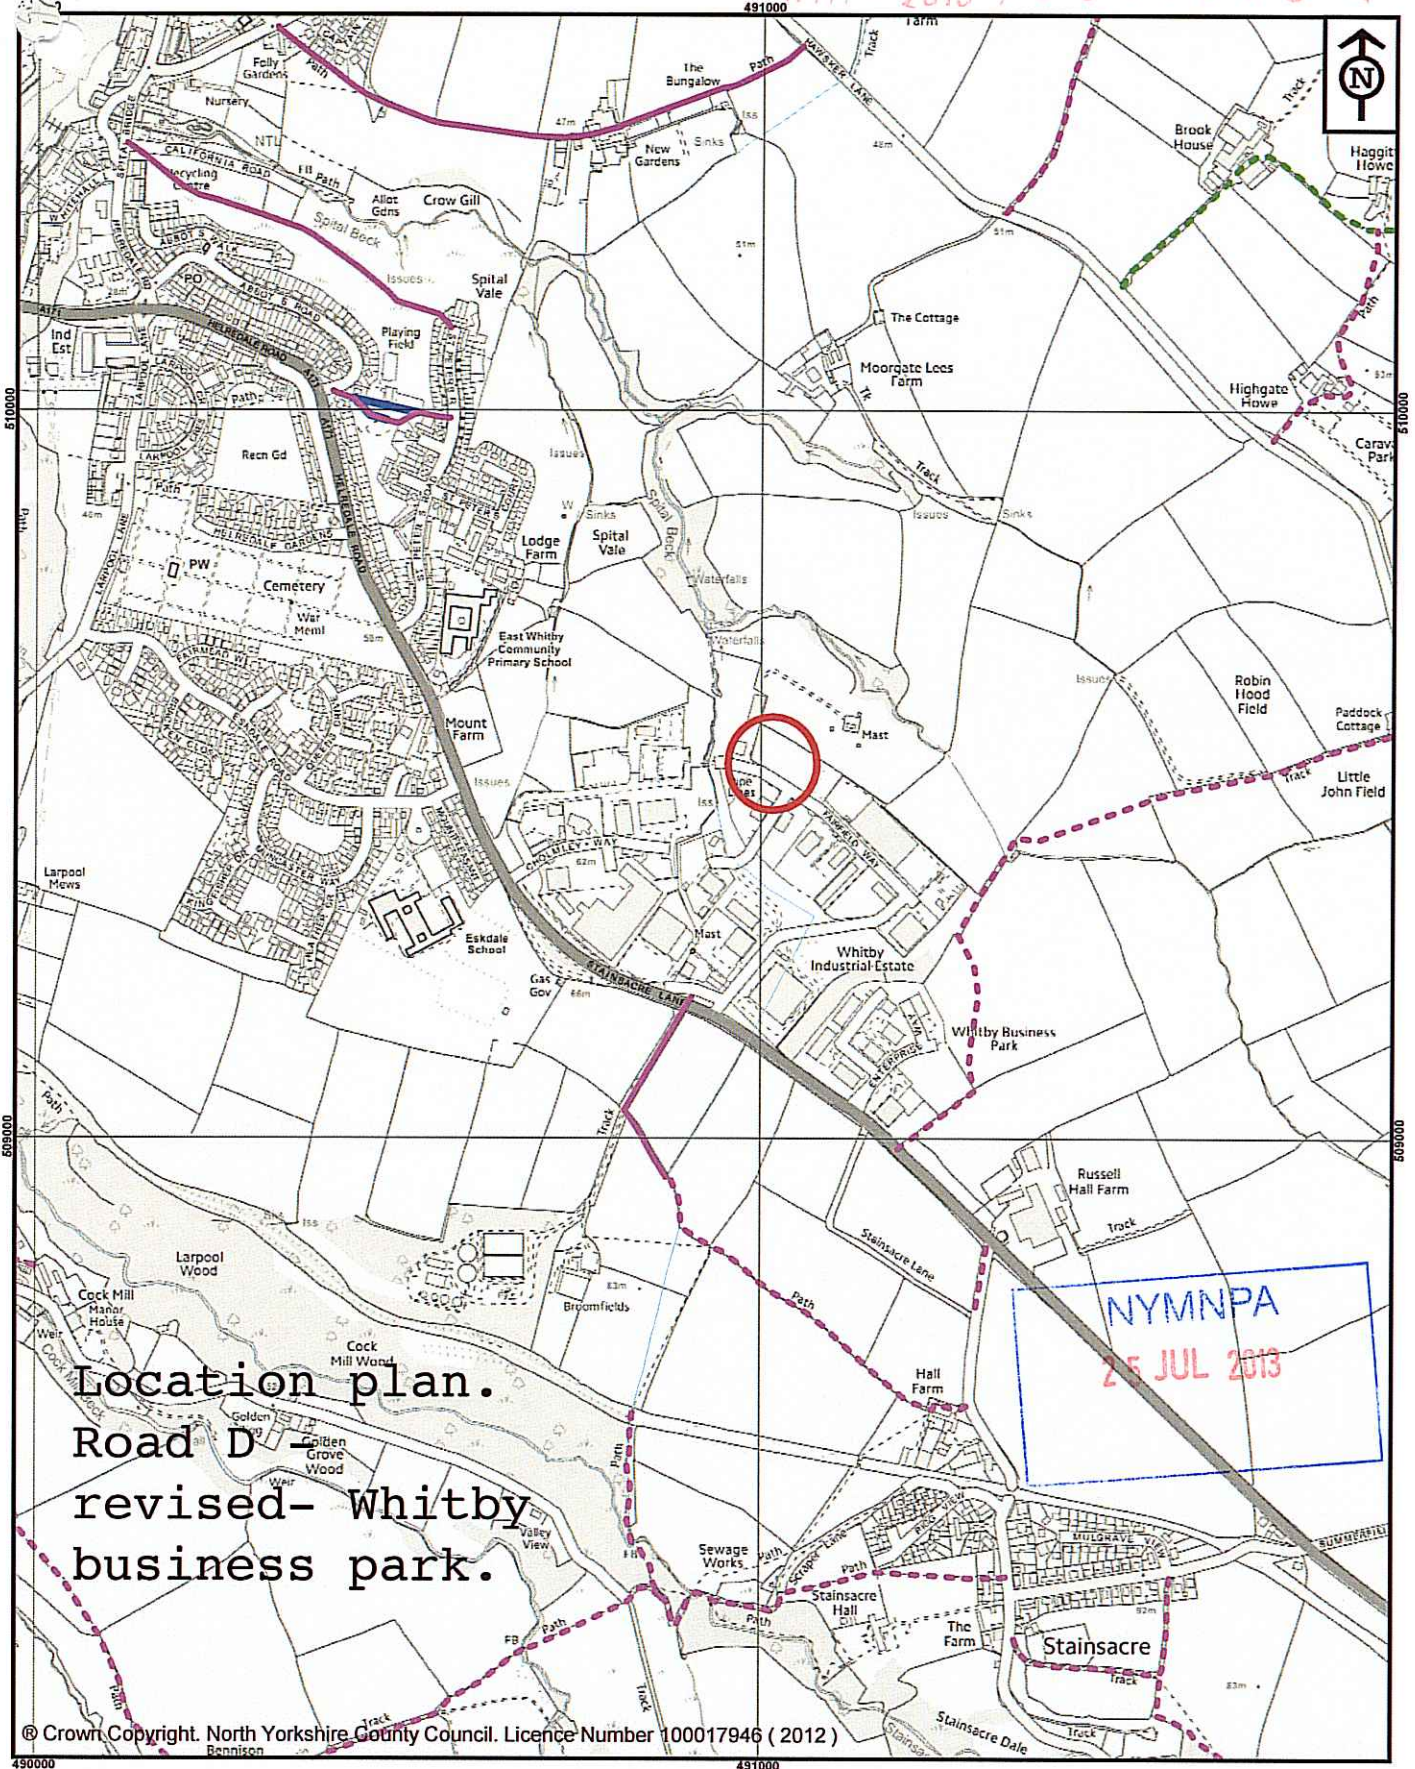

Location plan.
 Road D -
 revised- Whitby
 business park.

© Crown Copyright. North Yorkshire County Council. Licence Number 100017946 (2012)

North Yorkshire County Council

Public Rights of Way
 Waste and Countryside Services
 County Hall
 Northallerton
 DL7 8AH

Key:


- Public Footpath
- Public Bridleway
- Restricted Byway
- Byway Open to All Traffic

Map drawn on 4 October 2012
 Drawn by RJV | Scale 1:10000

North Yorkshire County Council

Computer generated extract of the
 Definitive Map of Whitby
 in Scarborough

Signed..... Date.....
 File Ref No. NY/2012/0333/FUL

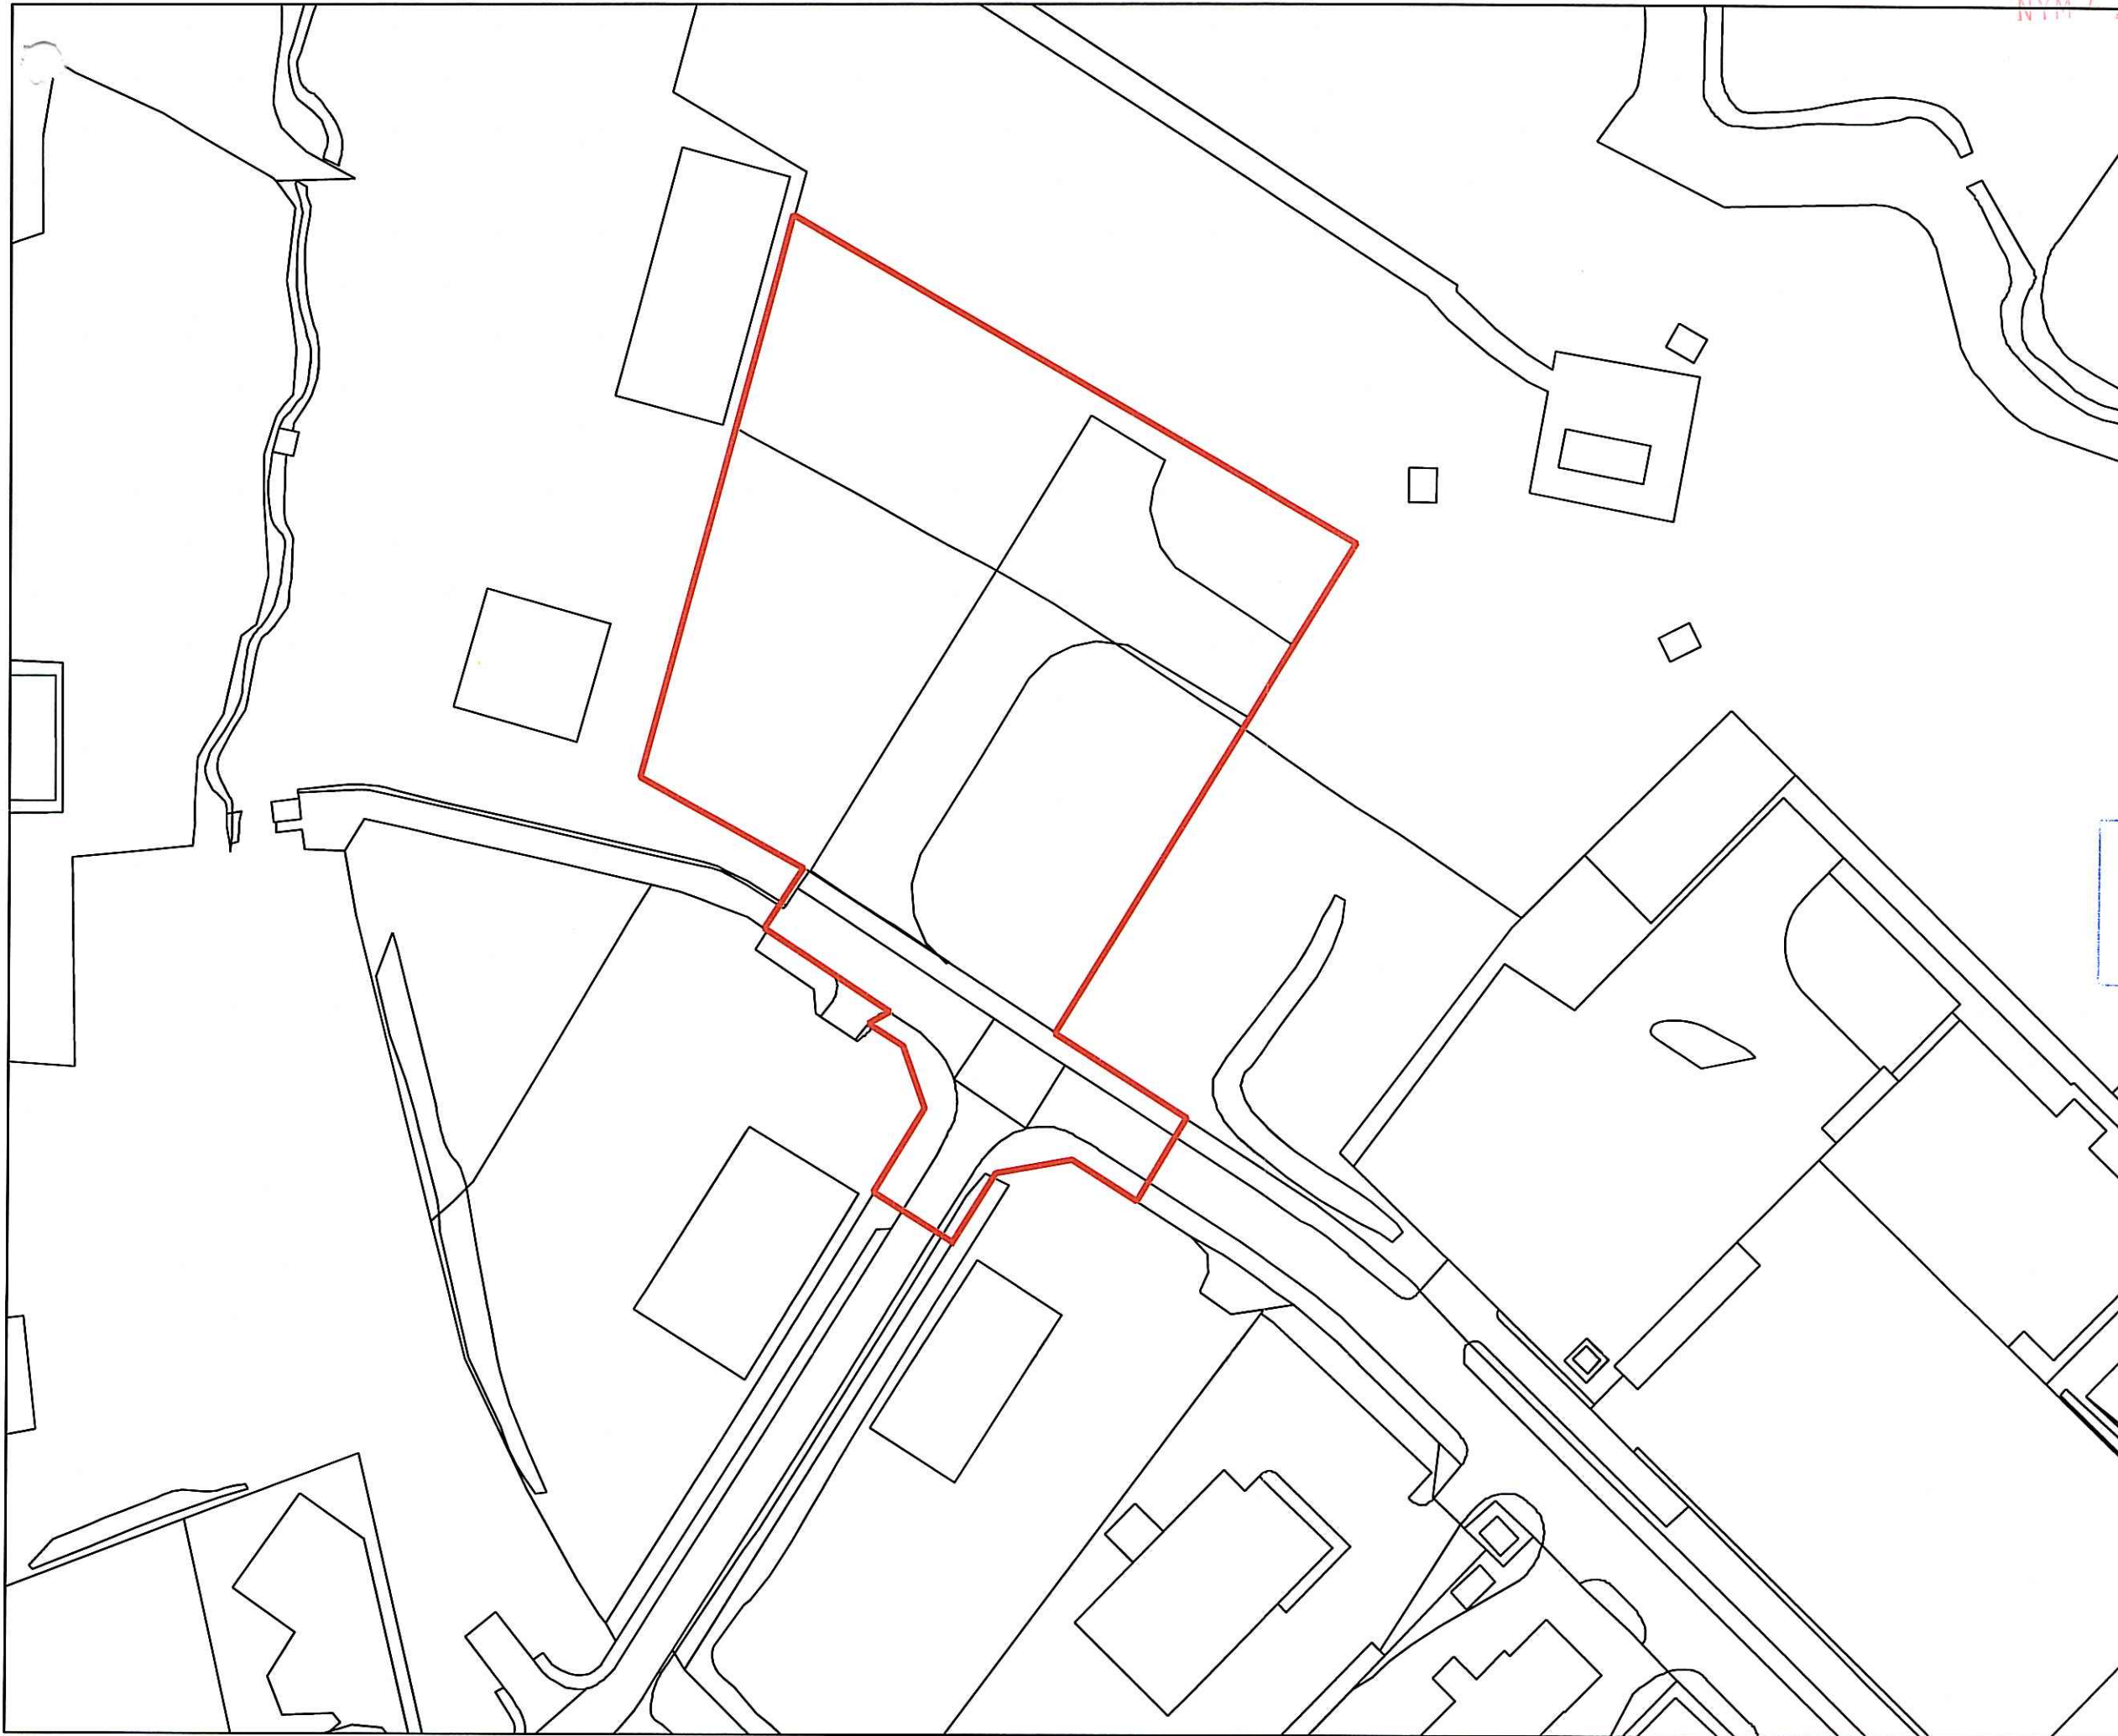

NYMNPA
25 JUL 2013

Whitby Business Park

Planning dwg. Red Line Area - Revised Road D Layout

Drawing Ref SBC-AR-01-RoadD revised

Date 05/06/2013

Scale 1:1250 at A3