

Section of new road to avoid steep gradient and tight bends on existing route

Re-align road past slip areas


New turning point

Forwarder track past landslip

KEY:

- Upgrade existing forest road - re-establish drains and re-surface
- Proposed development
- Public Right of Way
- Forestry Commission Land Management Area

Forestry Commission England		Forestry Civil Engineering	
Project: 08/09_17 Wykeham Troutsdale			
Title: Site Location Plan			
Dwg no: 08/09_17/03		Revision: B	
Scale: 1:100,000 & 1:10,000 PRINTED AT A3 SIZE		Date: 05 August 2013	
Drawn: J Harkness		Checked:	

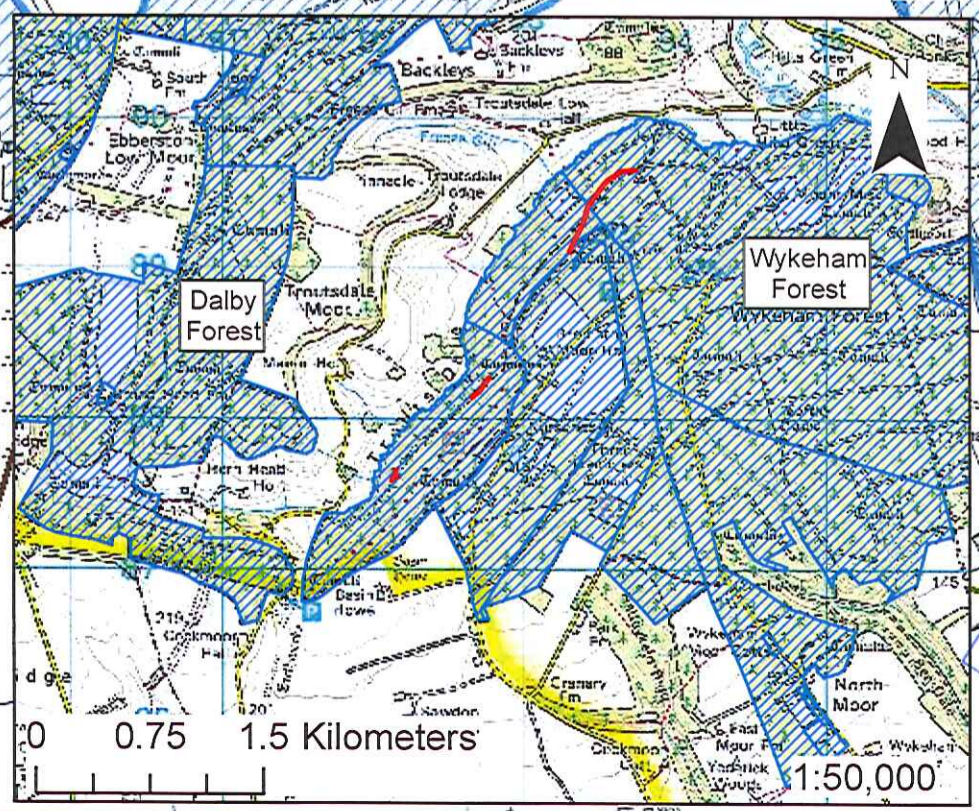

This map is reproduced from Ordnance Survey material with the permission of Ordnance Survey on behalf of the Controller of Her Majesty's Stationery Office. Crown copyright. Unauthorised reproduction infringes Crown copyright and may lead to prosecution or civil proceedings. Forestry Commission PGA 100025498 - 2012