
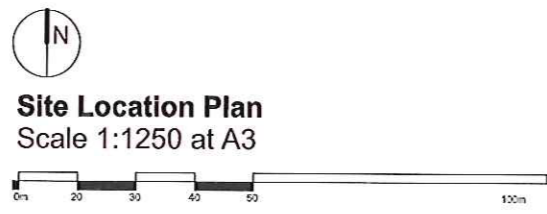


Copyright Studio Stead

NOTES:  
All dimensions to be checked on site, not scaled from this drawing.  
Any discrepancies on this drawing with other contract documents to be reported immediately to the Contract Administrator for clarification.

Key:

- Site subject of Planning application
- Land owned by the applicant

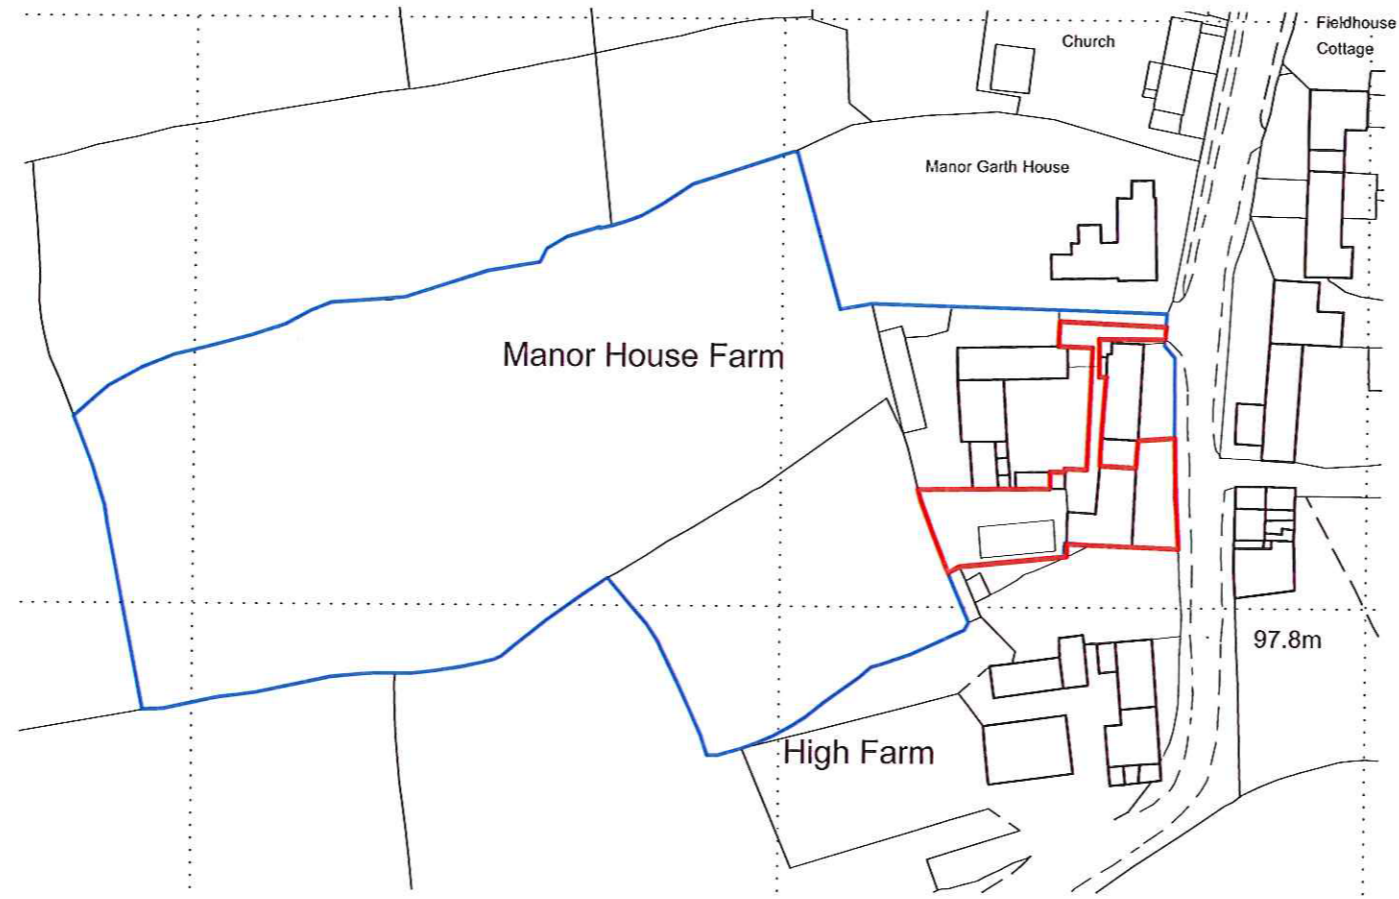

FOR PLANNING

A Aug 2013 SS Red line amended to include parking space

rev	date	by	comment	chkd

**STUDIO STEAD** Barclays Bank House, Badergate, Whitby North Yorkshire YO21 1RW

Client  
Richardson

Manor House Farm  
Barns  
Newholm  
Whitby

NYM/13/0575/01

- 9 AUG 2013

Drawing Title  
Site location plan

Scale 1:1250 @ A3

Date	Drawn	Issued	Checked
July 2012	SS	SS	

50/P01	Rev. A
--------	-----------