



1 Sectional Elevation C-C  
 Site section through Lockton Compound  
 SCALE 1:200

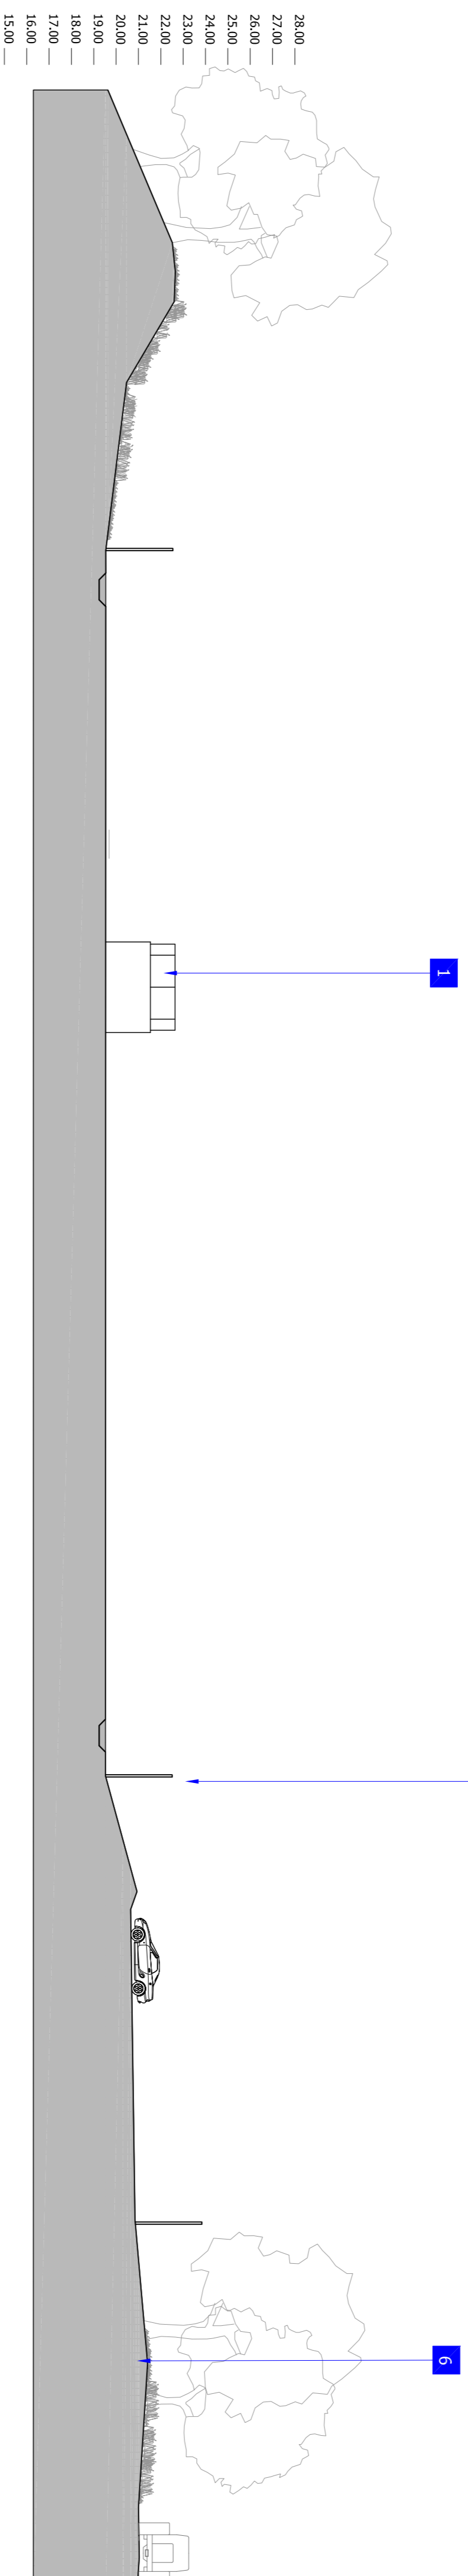

2 Sectional Elevation D-D  
 Site section through Gas Well Site  
 SCALE 1:200

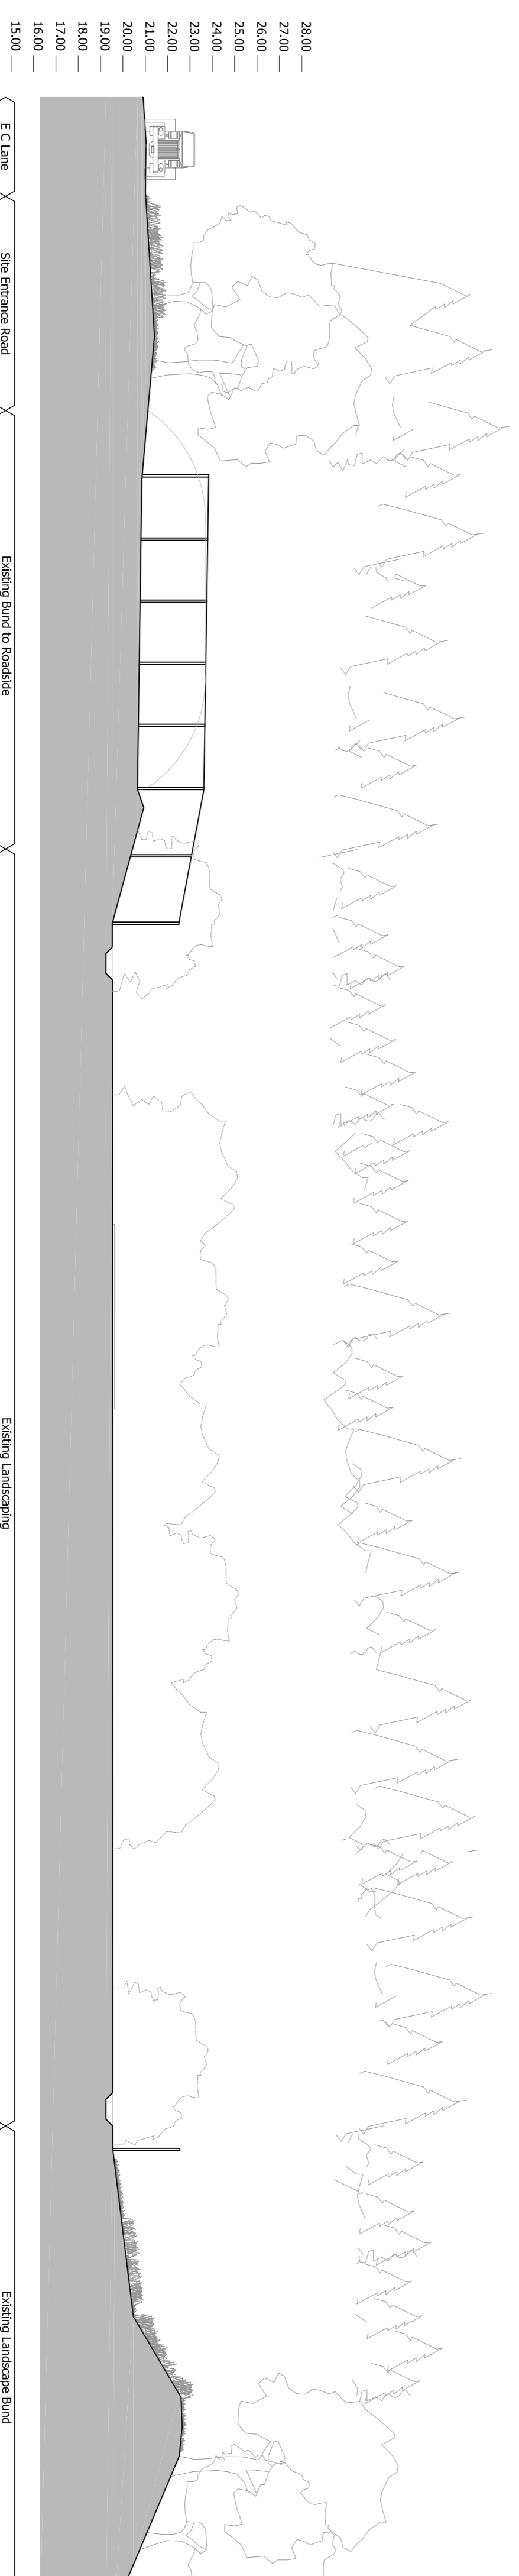

3 Sectional Elevation E-E  
 Site section through Gas Well Site to Bunds  
 SCALE 1:200

**EXISTING EQUIPMENT**

- 1 Existing Gas Well
- 2 Indicative location of existing NGN Building
- 3 Boundary to Gas well
- 4 Existing NGN Entrance
- 5 Indicative Location of existing LTZ Pipe manifold
- 6 Existing Well Site Entrance

**DRAFT**

Project  
**EBBERSTON MOOR WELL SITE TO KNAPTON GAS PIPELINE**  
 Drawing Title  
**EXISTING SITE SECTIONS - SHEET 1**  
 Date August 2013  
 Scale 1:200(9A1)  
 Project No 19819  
 Drawn by VC  
 Drawing No P\_03  
 Revision A



Planning • Master Planning & Urban Design  
 Architecture • Landscape Planning & Design • Project Services  
 Environmental & Sustainability Assessment • Ecopic Design  
 bartonwillmore.co.uk