



1A Sectional Elevation A-A
 Part Site Section through Well Site and Location Compound SCALE 1:200

EXISTING EQUIPMENT


- 1 Indicative location of Gas Well
- 2 Indicative location of Water Disposal Well
- 3 Indicative location of existing LTZ Pipe Manifold
- 4 Indicative location of existing NGN Building

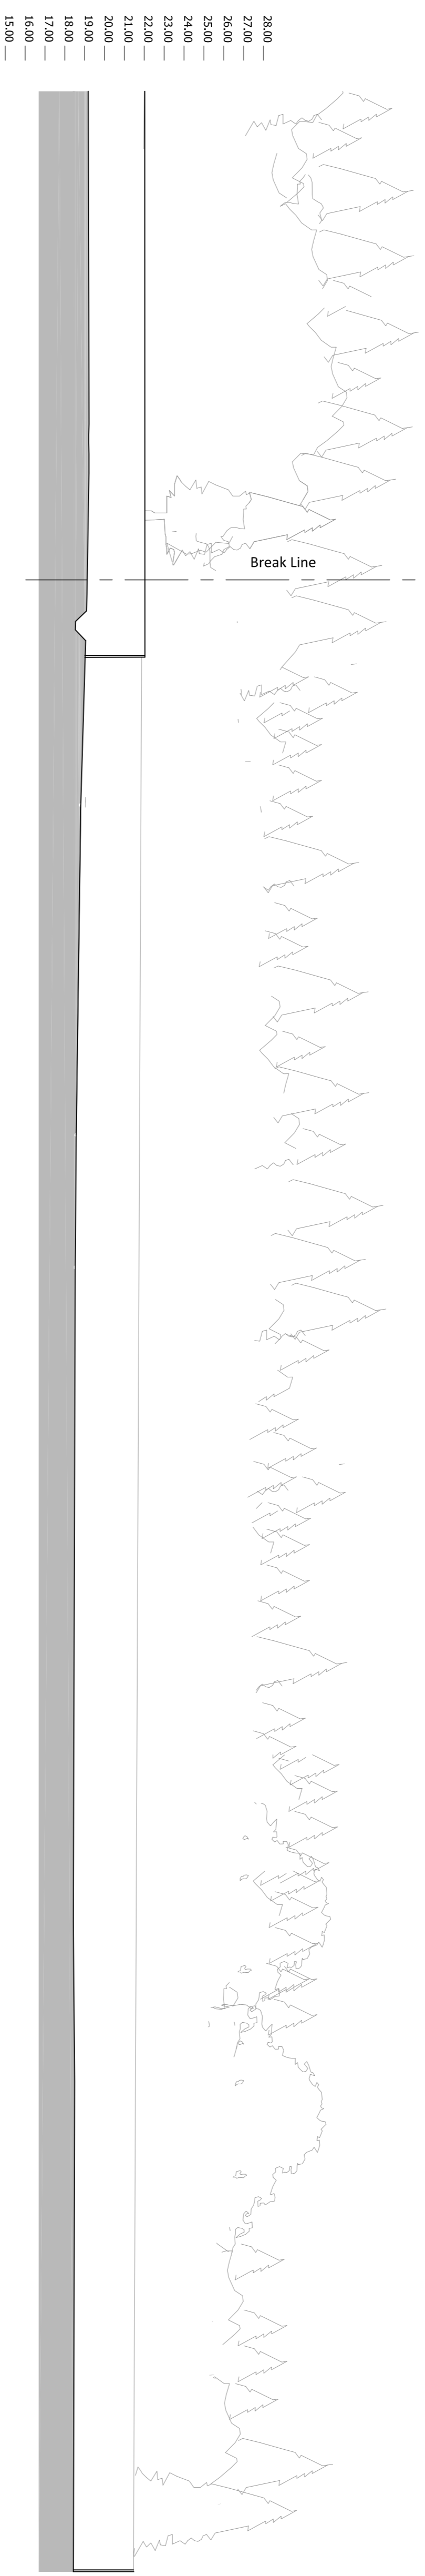

18 Sectional Elevation A-A
 Part Site Section through Well Site and Location Compound SCALE 1:200

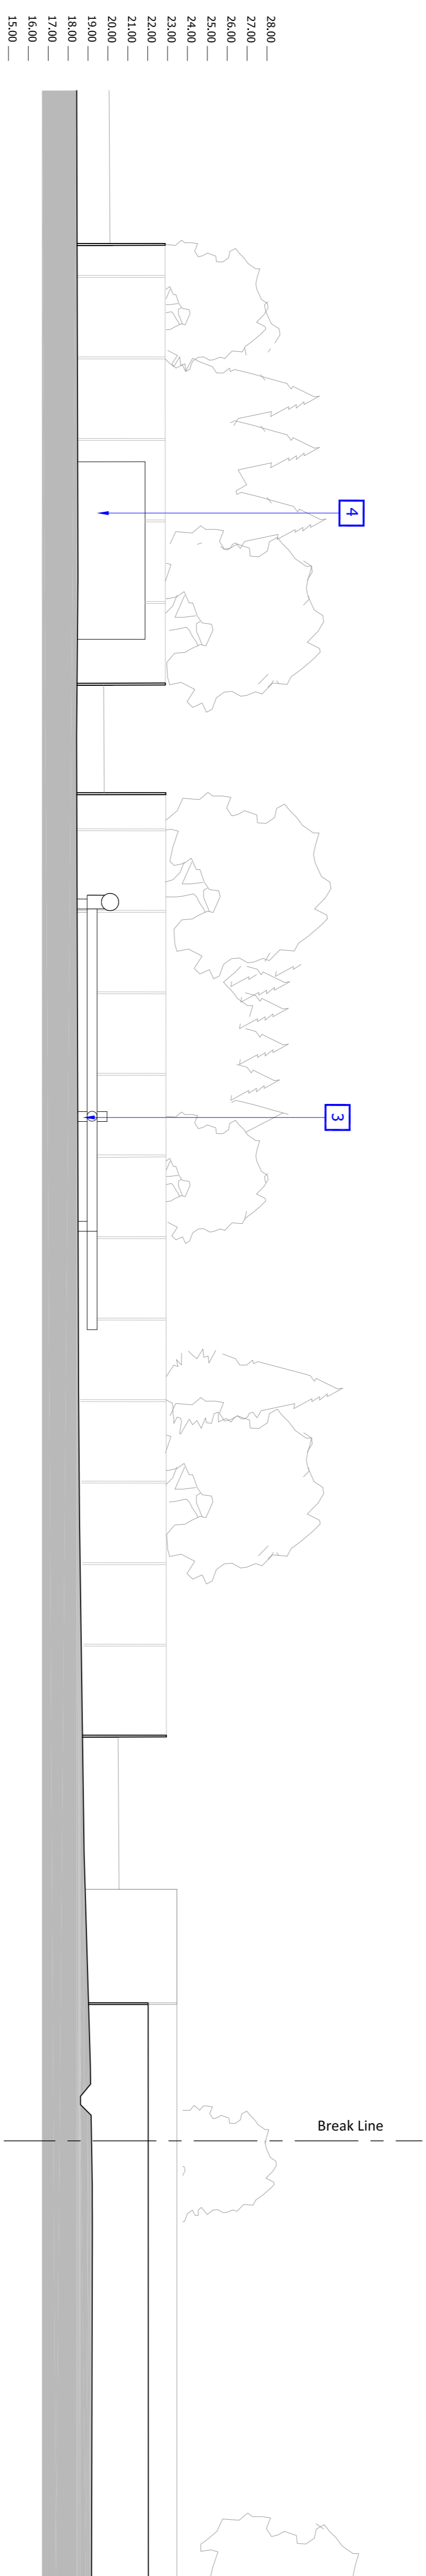

1A Sectional Elevation B-B
 Part Site Section through Well Site and Location Compound SCALE 1:200

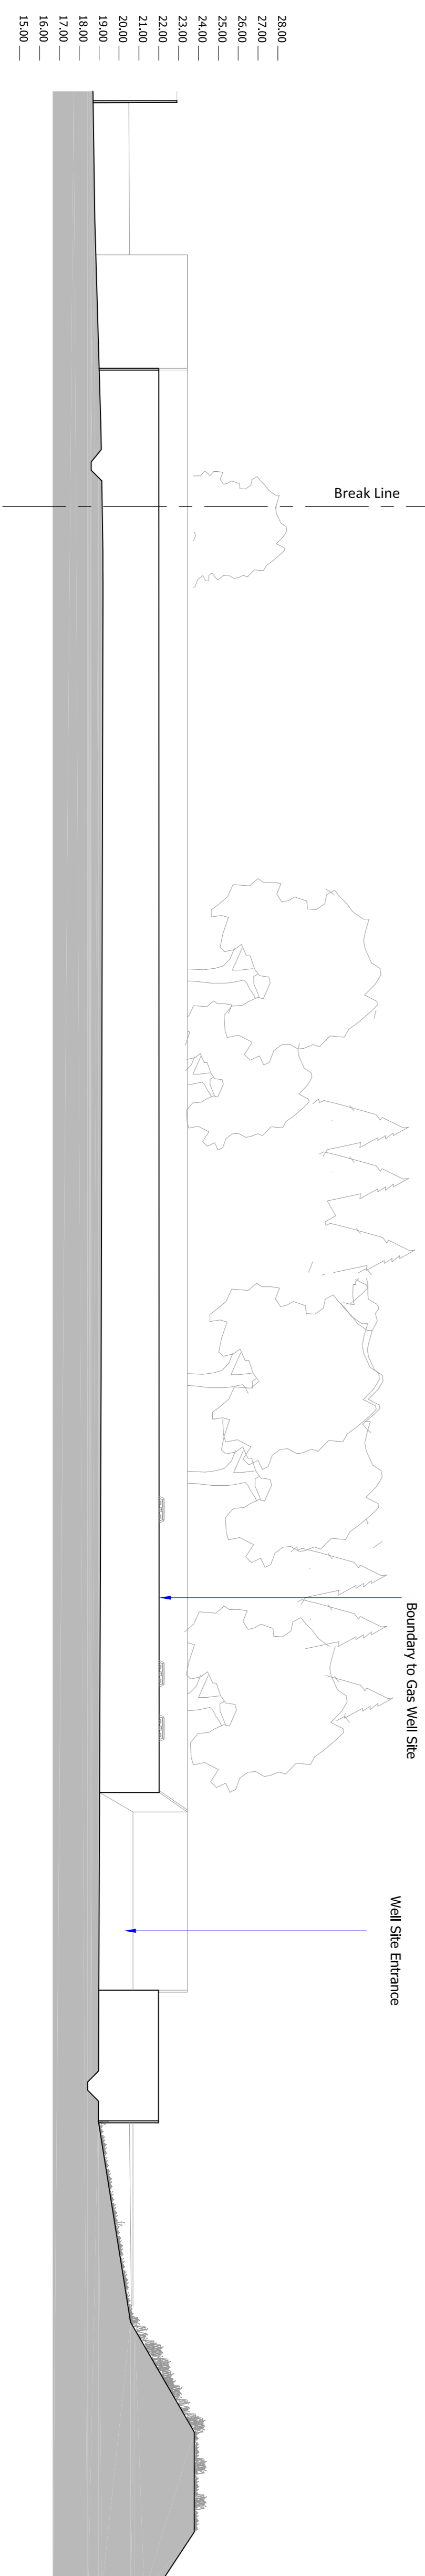

1A Sectional Elevation B-B
 Part Site Section through Well Site and Location Compound SCALE 1:200

Project
EBBERSTON MOOR WELLSITE TO KNAPTON GAS PIPELINE
 Drawing Title
EXISTING SITE SECTIONS - SHEET 2
 Date August 2013
 Scale 1:200@A1
 Project No 19819
 Drawing No P_04
 Drawn by YC
 Revision A