



1 Sectional Elevation C-C
 Site section through Lockton Compound
 SCALE 1:200

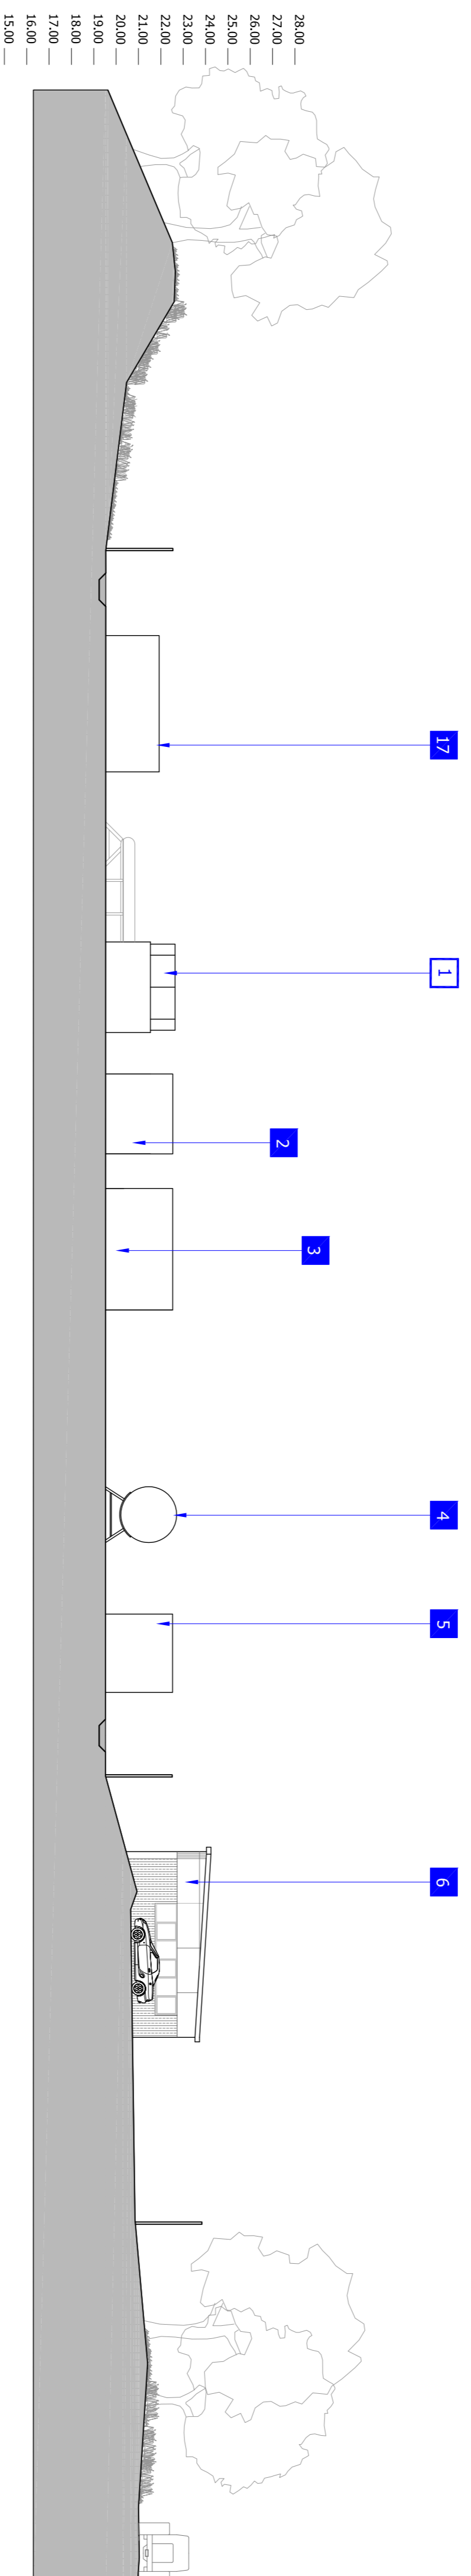

2 Sectional Elevation D-D
 Site section through Gas Well Site
 SCALE 1:200

EQUIPMENT

- 1 Indicative location of Gas Well
- 2 Gas Fired Heater
- 3 Water Separator Building
- 4 Fire Water Tank: 50 Cubic Meters
- 5 Gas Generator
- 6 Water/Administration Building: Trolleys, meeting space for 6 x, kitchen, Motor Control Centre, Office.
- 7 Water Storage Tank
- 8 Indicative location of existing LTZ Pipe Manifold
- 9 Indicative location of existing NGN Building

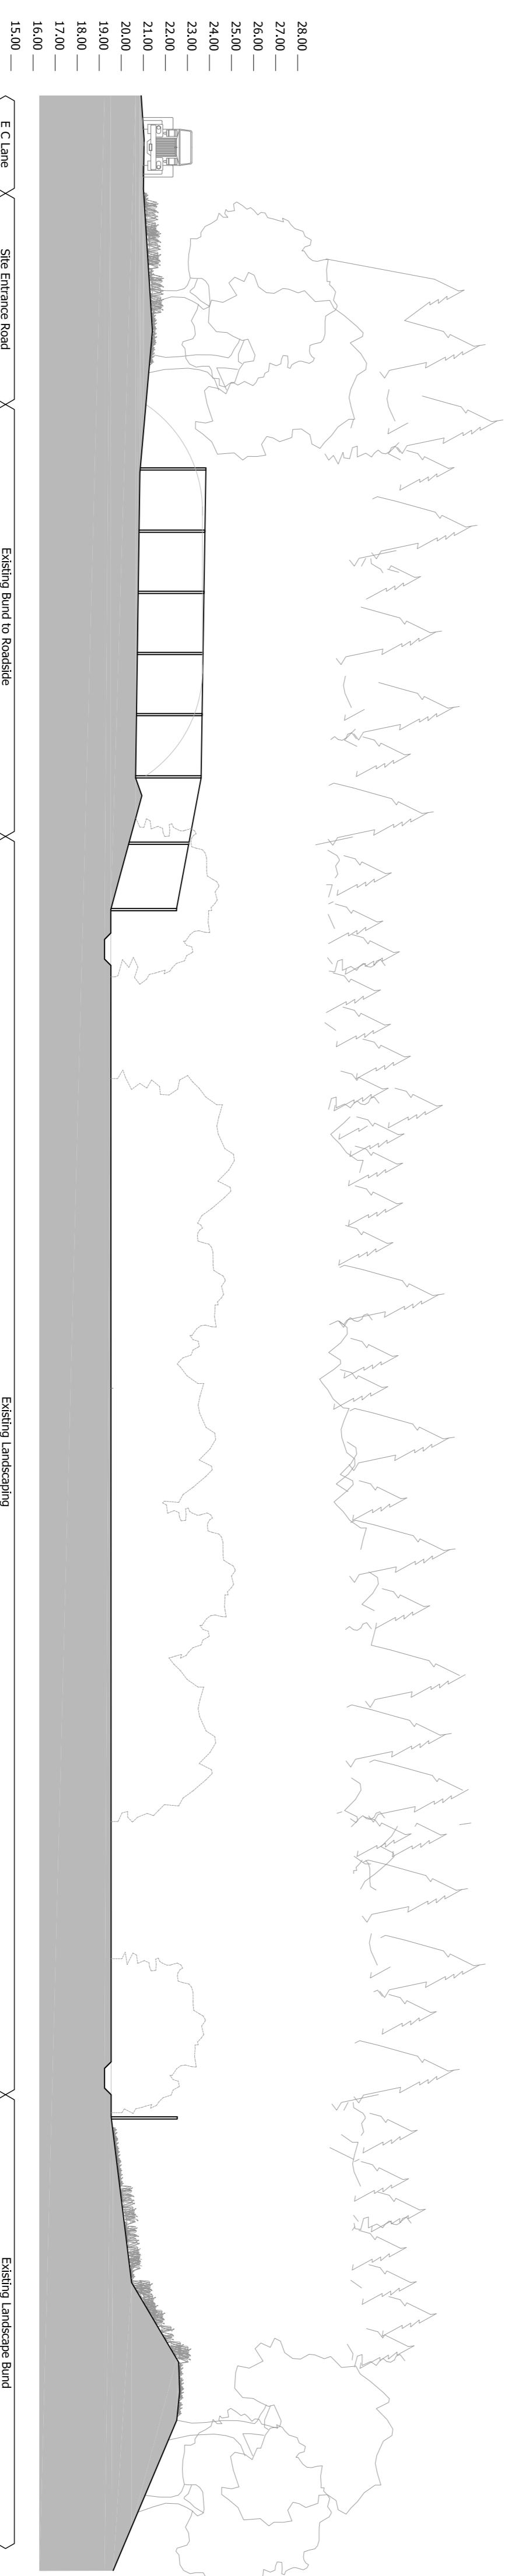

3 Sectional Elevation E-E
 Site section through Gas Well Site to Burd
 SCALE 1:200

Project
EBBERSTON MOOR WELL SITE TO KNAPTUN GAS PIPELINE

Drawing Title
PROPOSED SITE ELEVATIONAL SECTIONS - SHEET 1

Scale
 August 2013 1:200(9A1)

Drawn by
 VC

Project No
 19819

Drawing No
 P_06

Revision
 A