




1A Sectional Elevation A-A
 Part Site Section through Well Site and Lockon Compound SCALE 1:200

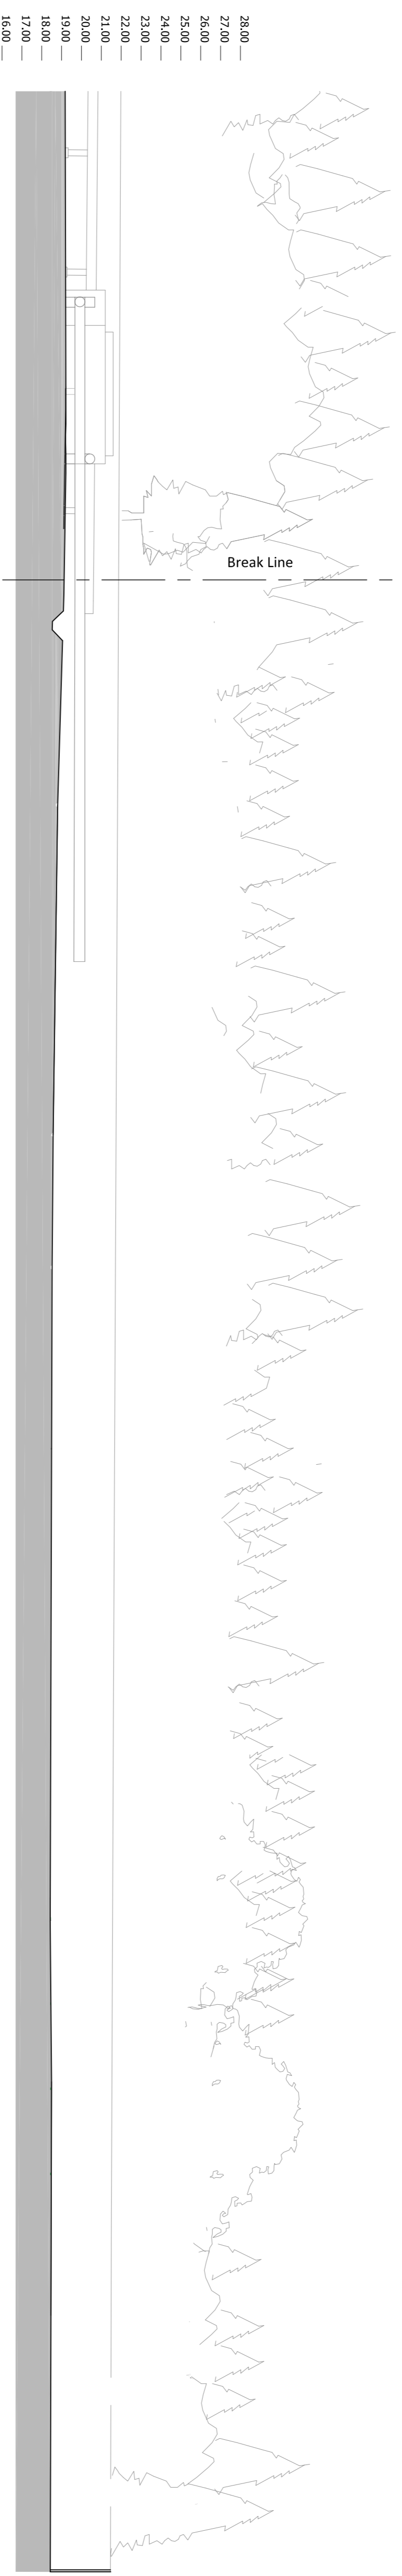

18 Sectional Elevation A-A
 Part Site Section through Well Site and Lockon Compound SCALE 1:200

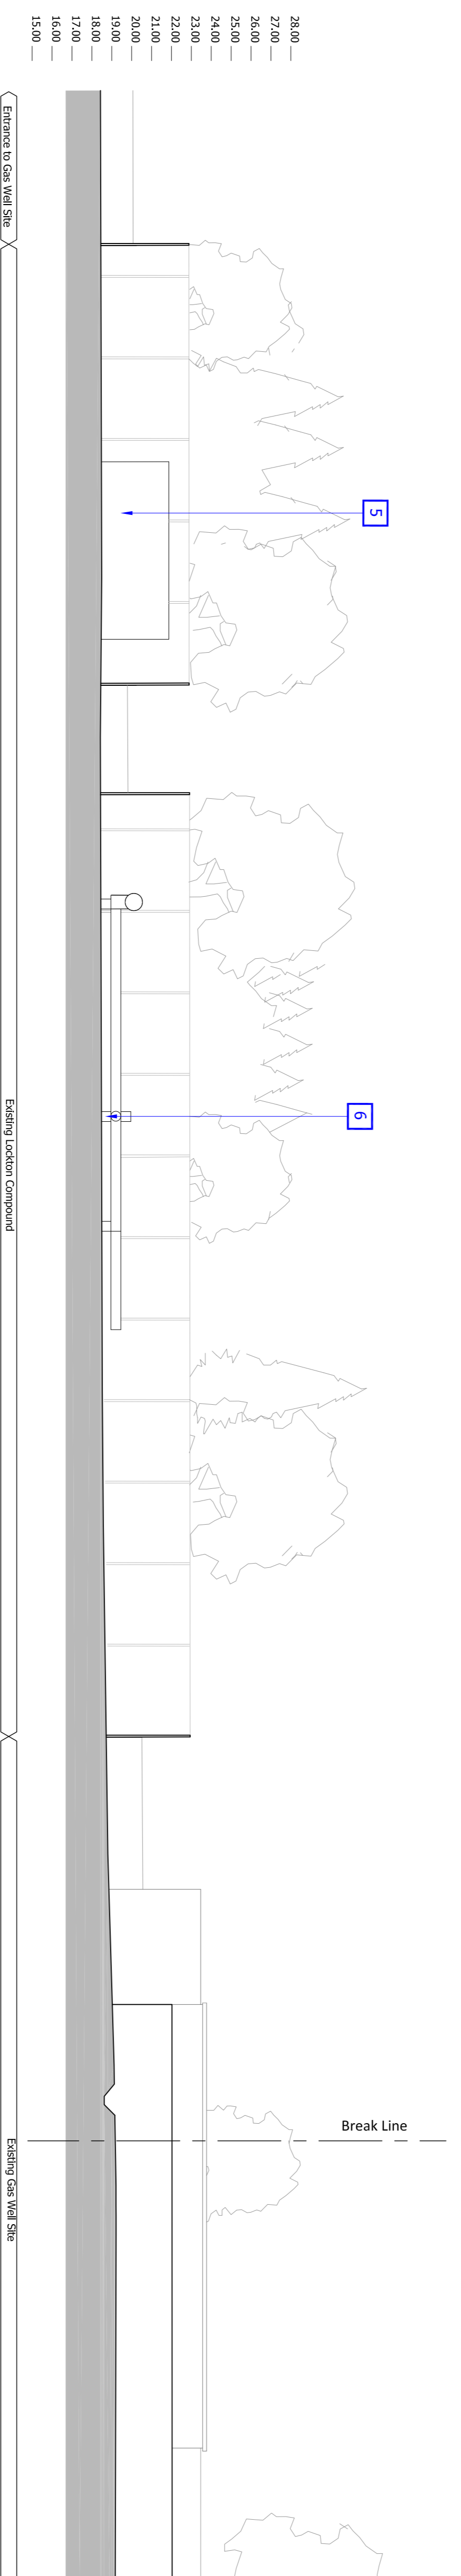

1A Sectional Elevation B-B
 Part Site Section through Well Site and Lockon Compound SCALE 1:200

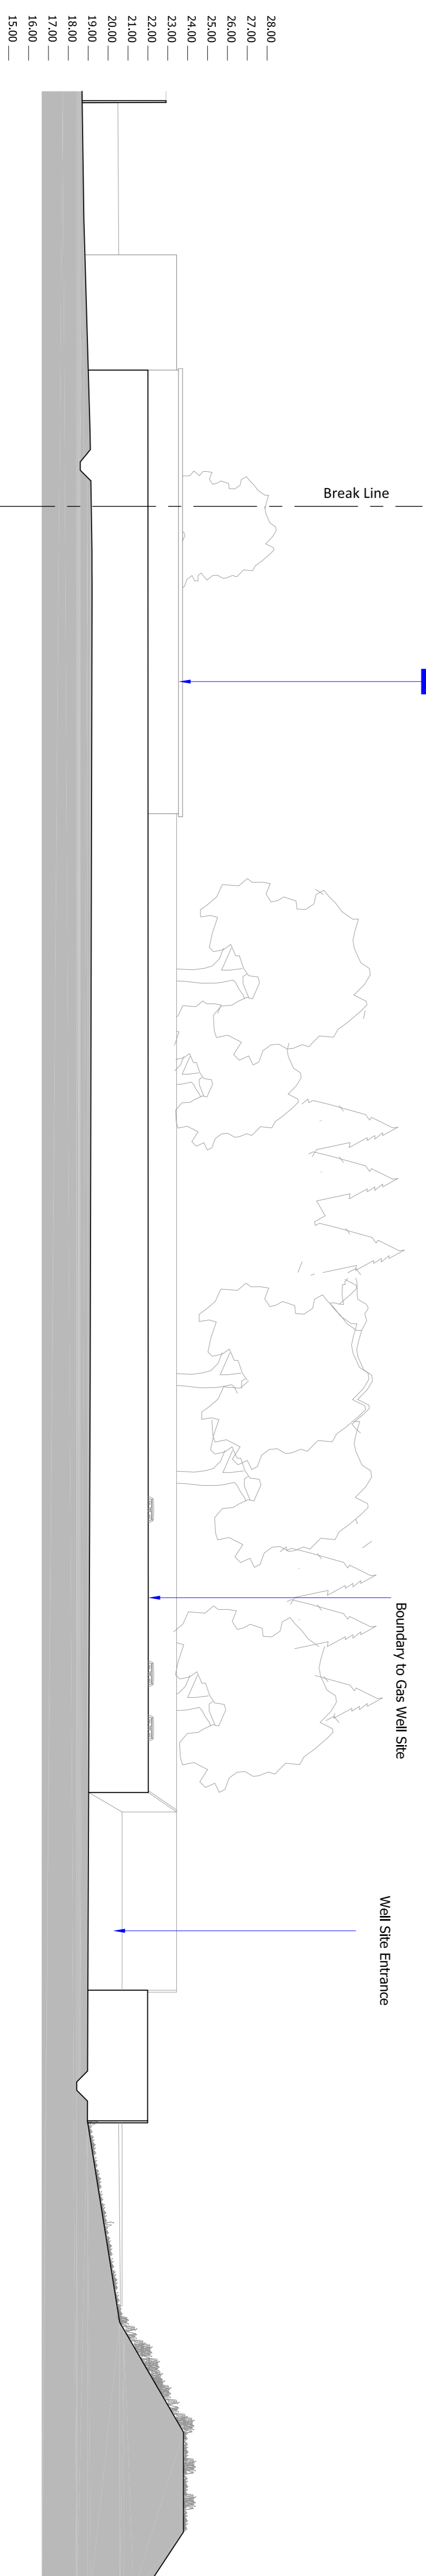

1A Sectional Elevation B-B
 Part Site Section through Well Site and Lockon Compound SCALE 1:200

EQUIPMENT

- 1 Indicative location of Gas Well
- 2 Indicative location of Water Disposal Well
- 3 Gas Fired Heater
- 4 Water Separator Building
- 5 Indicative location of existing NGN Building
- 6 Indicative location of existing LTZ Pipe Manifold
- 7 Welfare/Administration Building: Toilets, meeting space for 6 + Kitchen, Moor Control Centre, Office.

Project
EBBERSTON MOOR WELL SITE TO KNAPTON GAS PIPELINE
 Drawing Title
PROPOSED SITE ELEVATIONAL SECTIONS - SHEET 2
 Date August 2013
 Drawn by 1:2008/PA1 YC
 Project No 19819
 Drawing No P_07
 Revision A