



Location Plan : Whitby Holiday Park

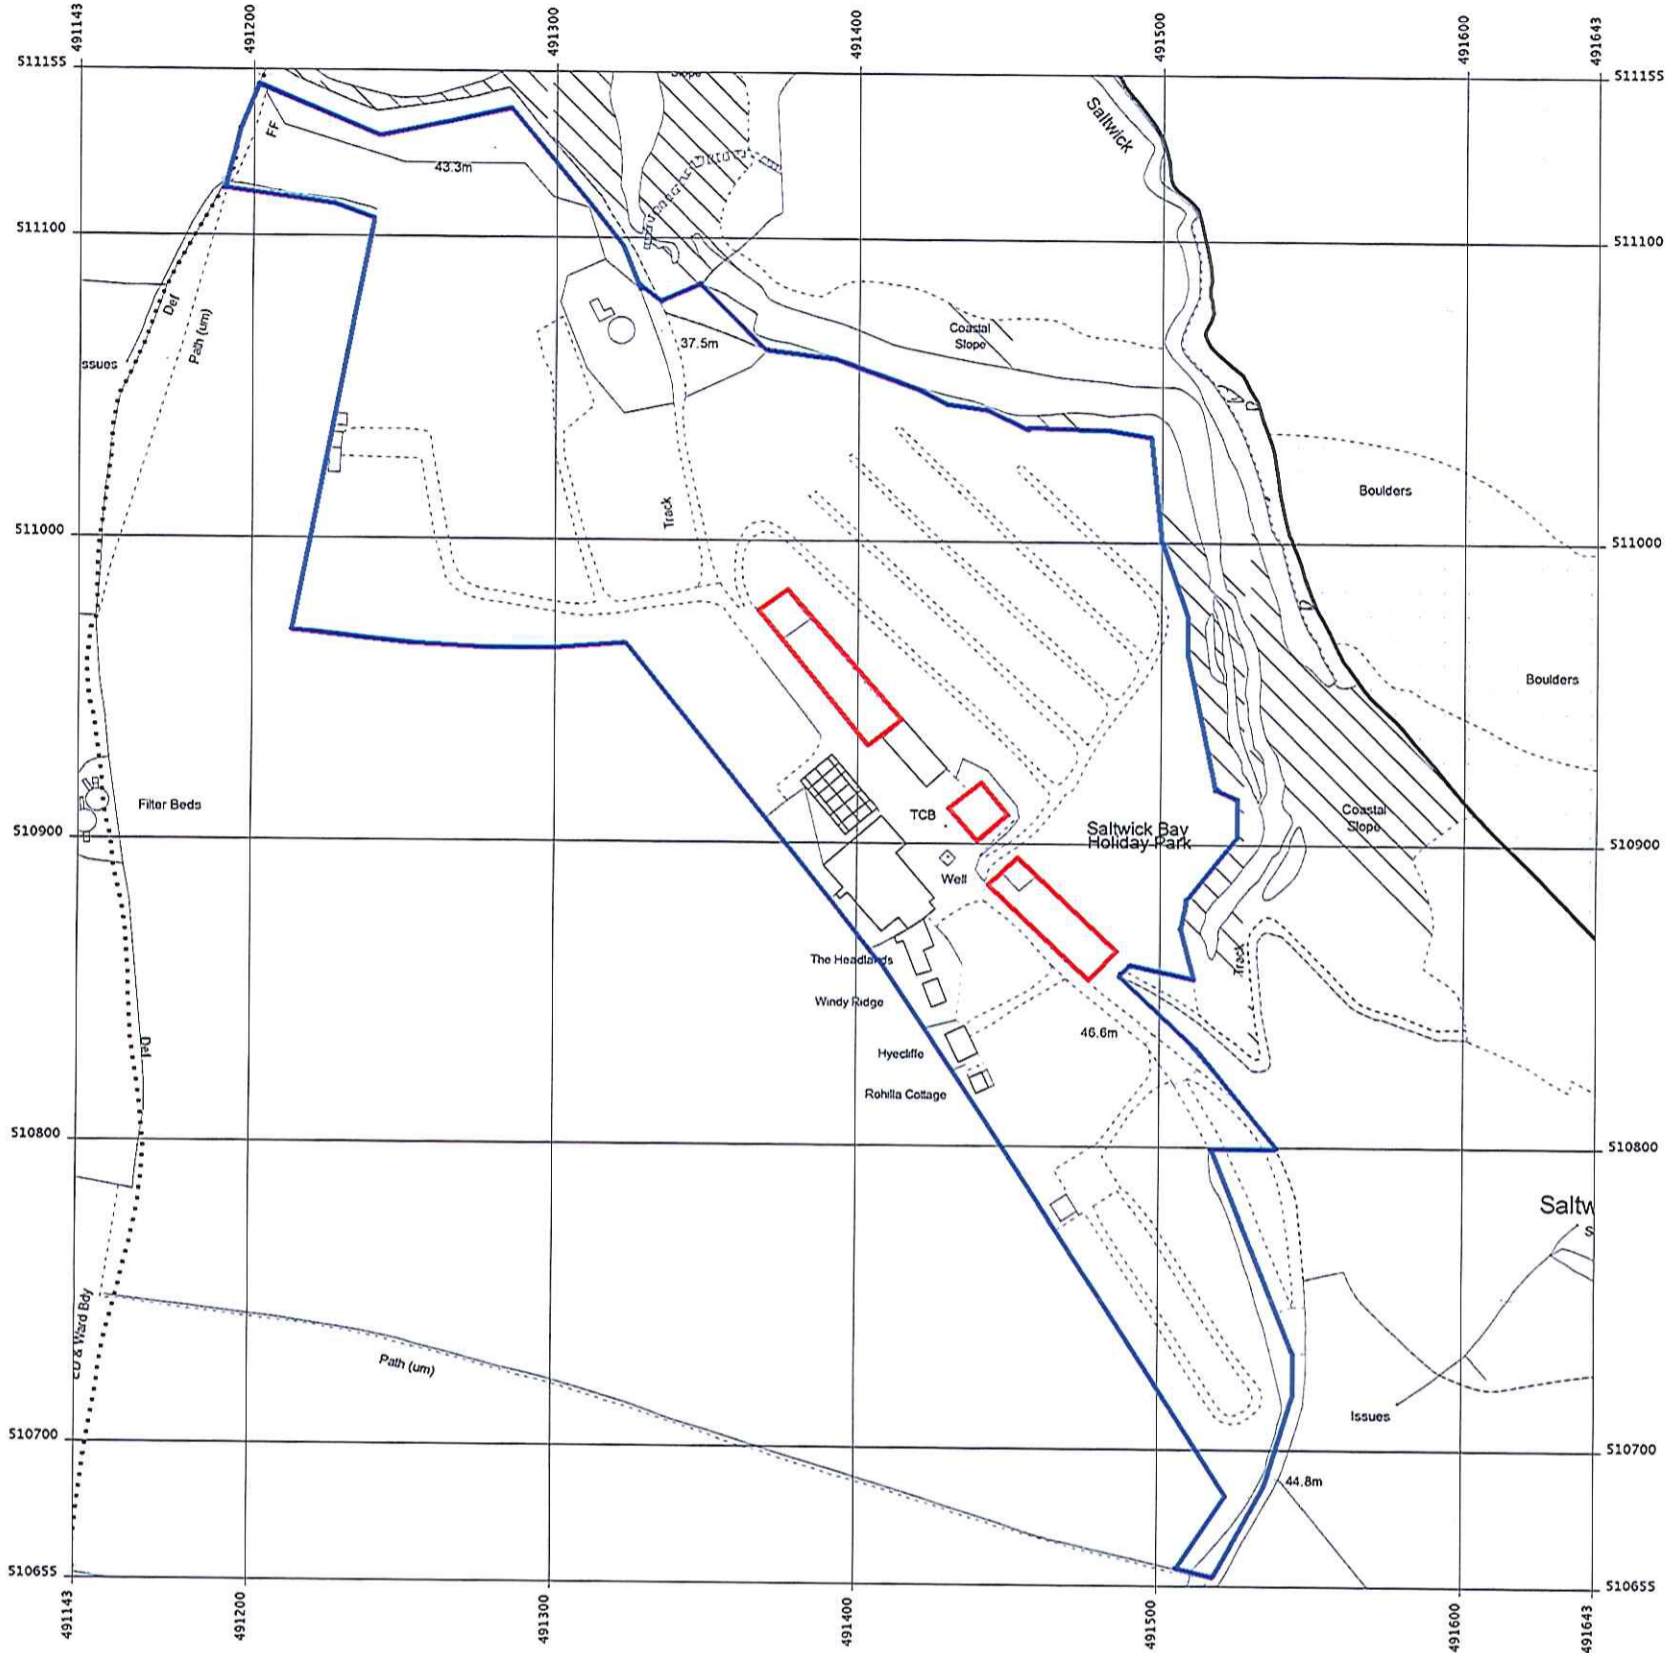

Proposed Upgrading and Restructuring of Facilities at Whitby Holiday Park, Whitby. YO22 4JX.

Client :- Mr Peter Brewer, Normanhurst Enterprises Ltd, 9 Burscough Street, Ormskirk, Lancashire L39 2EG

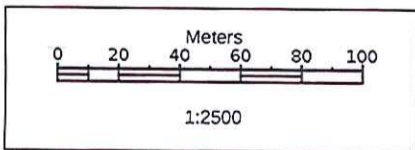

Supplied by: Stanfords
Reference: OI415876
Centre coordinates: 491393 510905

Produced 08 May 2012 from the Ordnance Survey National Geographic Database and incorporating surveyed revision available at this date. Reproduction in whole or part is prohibited without the prior permission of Ordnance Survey. © Crown Copyright 2012.

Ordnance Survey and the OS Symbol are registered trademarks of Ordnance Survey, the national mapping agency of Great Britain.

The representation of a road, track or path is no evidence of a right of way. The representation of features as lines is no evidence of a property boundary.

Version 1.0 13705:13707MS PDF

NYMANIPA
 20 AUG 2013



Lambe Planning & Design Ltd

Consultants for Planning, Design and Landscape

Galeri
Victoria Dock
Caernarfon
Gwynedd LL55 1SQ



Date: 12th August 2013
Drq No: LP Scale: 1:2500 @ A3

© Copyright

NYM / 2013 / 0602 / FL