


NYMIPA
7 MAY 2009

Replace existing casement window
with wooden Fabio doors. Maintain
existing width 1.2m. Height 2m.

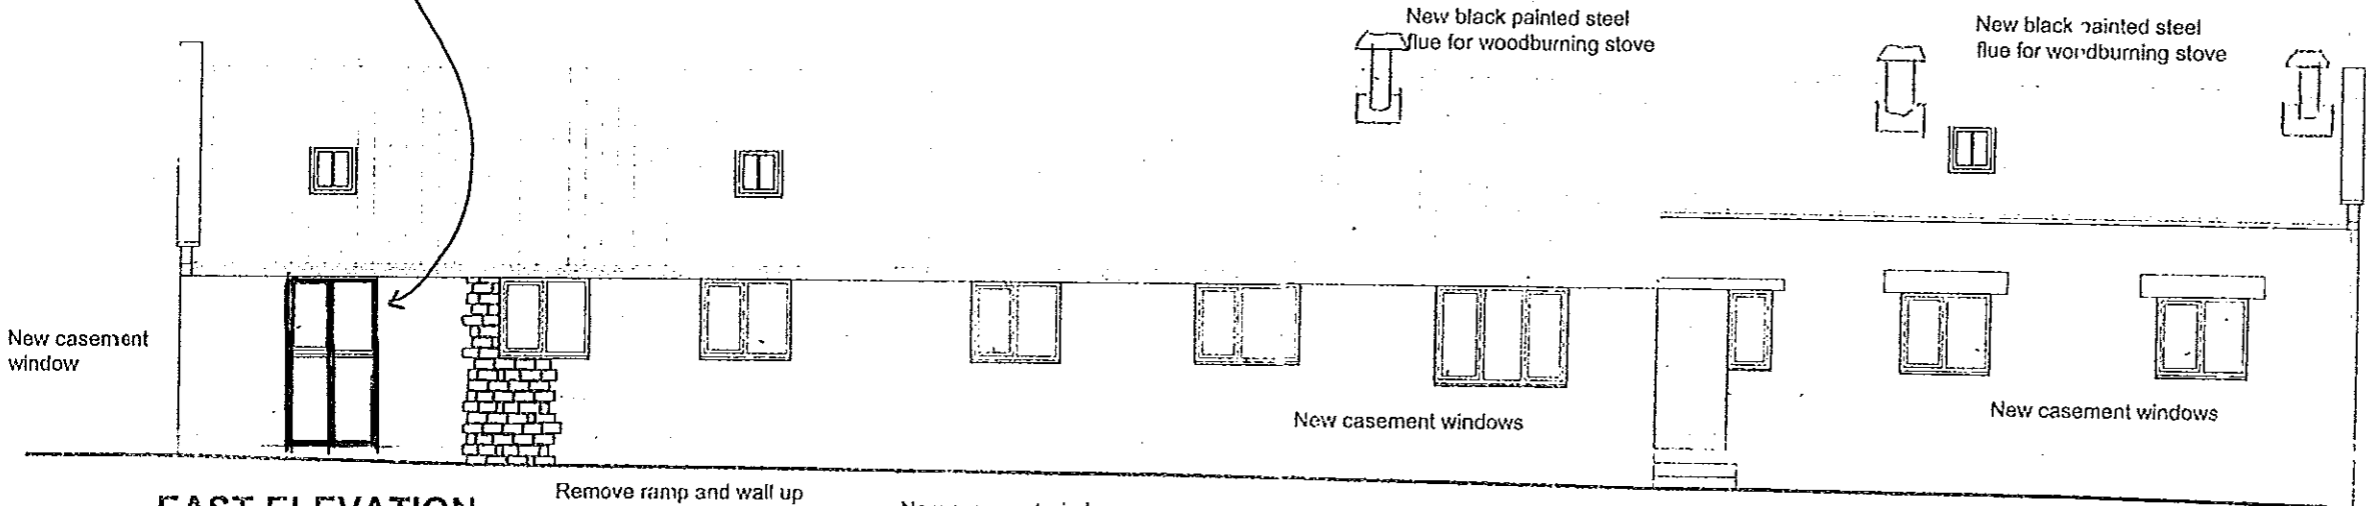

EAST ELEVATION

Remove ramp and wall up
former door opening to
suit new window

New casement windows


New casement windows

New stable door and
casement window

New casement windows

AMENDED
Notes

NYMIPA
21 AUG 2013

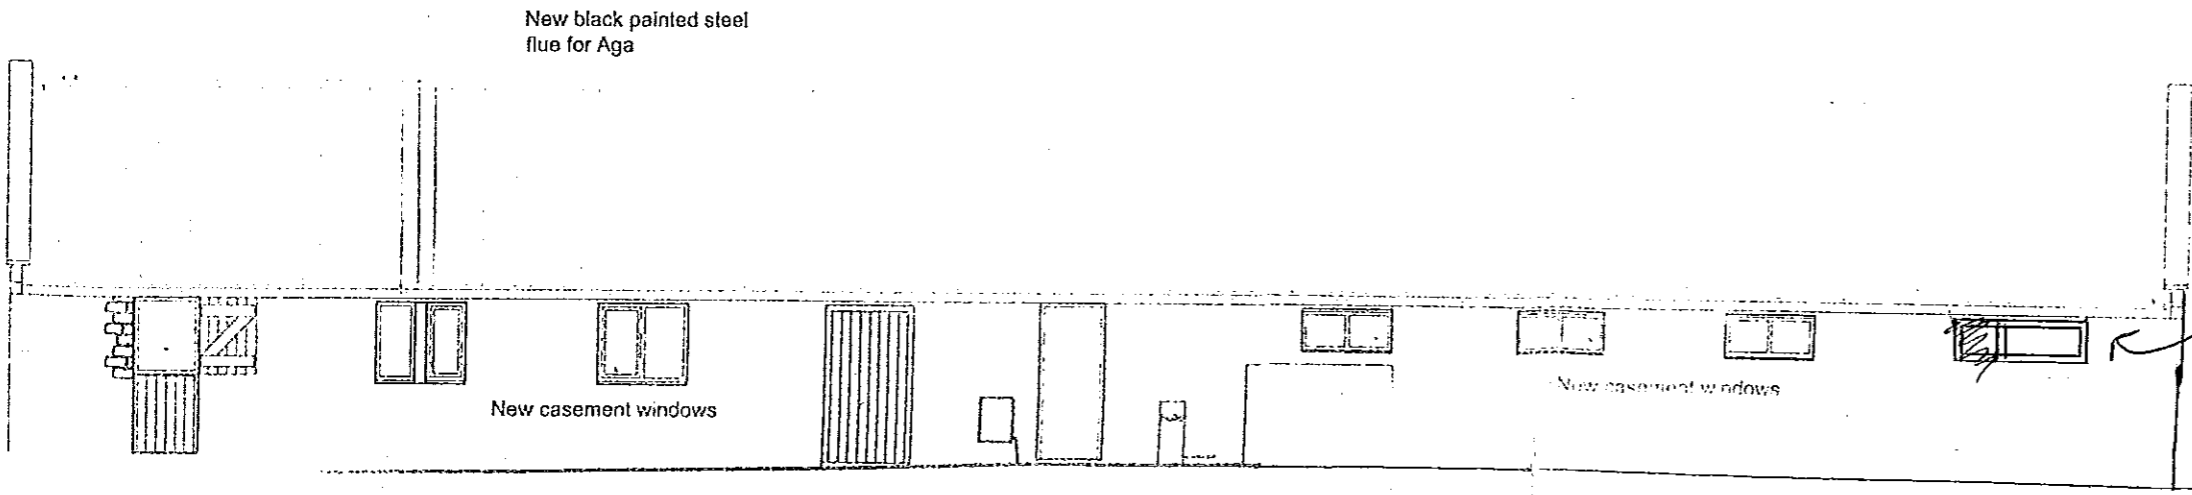

New black painted steel
flue for Aga

New casement windows

New casement windows

Additional Casement Window
1.2m x 0.45m Softwood.
Painted pastel green to match
existing & fitted with
obscure glass. This window
is approx 1.8m above ffl
internal.