



russell lumb dip arch riba • architecture • interiors • landscape

joby cottage, west lane, snainton,
north yorkshire, YO13 9AR
01723 850626 t & f
07768 645062 m
russell_lumb@yahoo.co.uk

client
project
job no = drg no • title
scale
date

MR & MRS S TOTT
STOUBE BROW FARM
2009.03 • 01B • LOCATION PLAN
1: 1250
JULY 2010


B-10 10 2010

01

NYM / 2010 / 07 53 / FL 1

LEGEND

1. GRAVEL ACCESS DRIVE.
2. PARKING X 6
3. HOUSE.
4. HOLIDAY LET - PEAR TREE COTTAGE.
5. BARN 1.
6. DERELICT BARN, RETAINED WALLS.
7. BARN 2.
8. WATER SUPPLY FILTER AND PUMP.
9. GRAVEL TERRACE.
10. MOWN GRASS.
11. PLANTING.
12. PONDED STREAM.
13. FOUL DRAINAGE TO SEPTIC TANK.

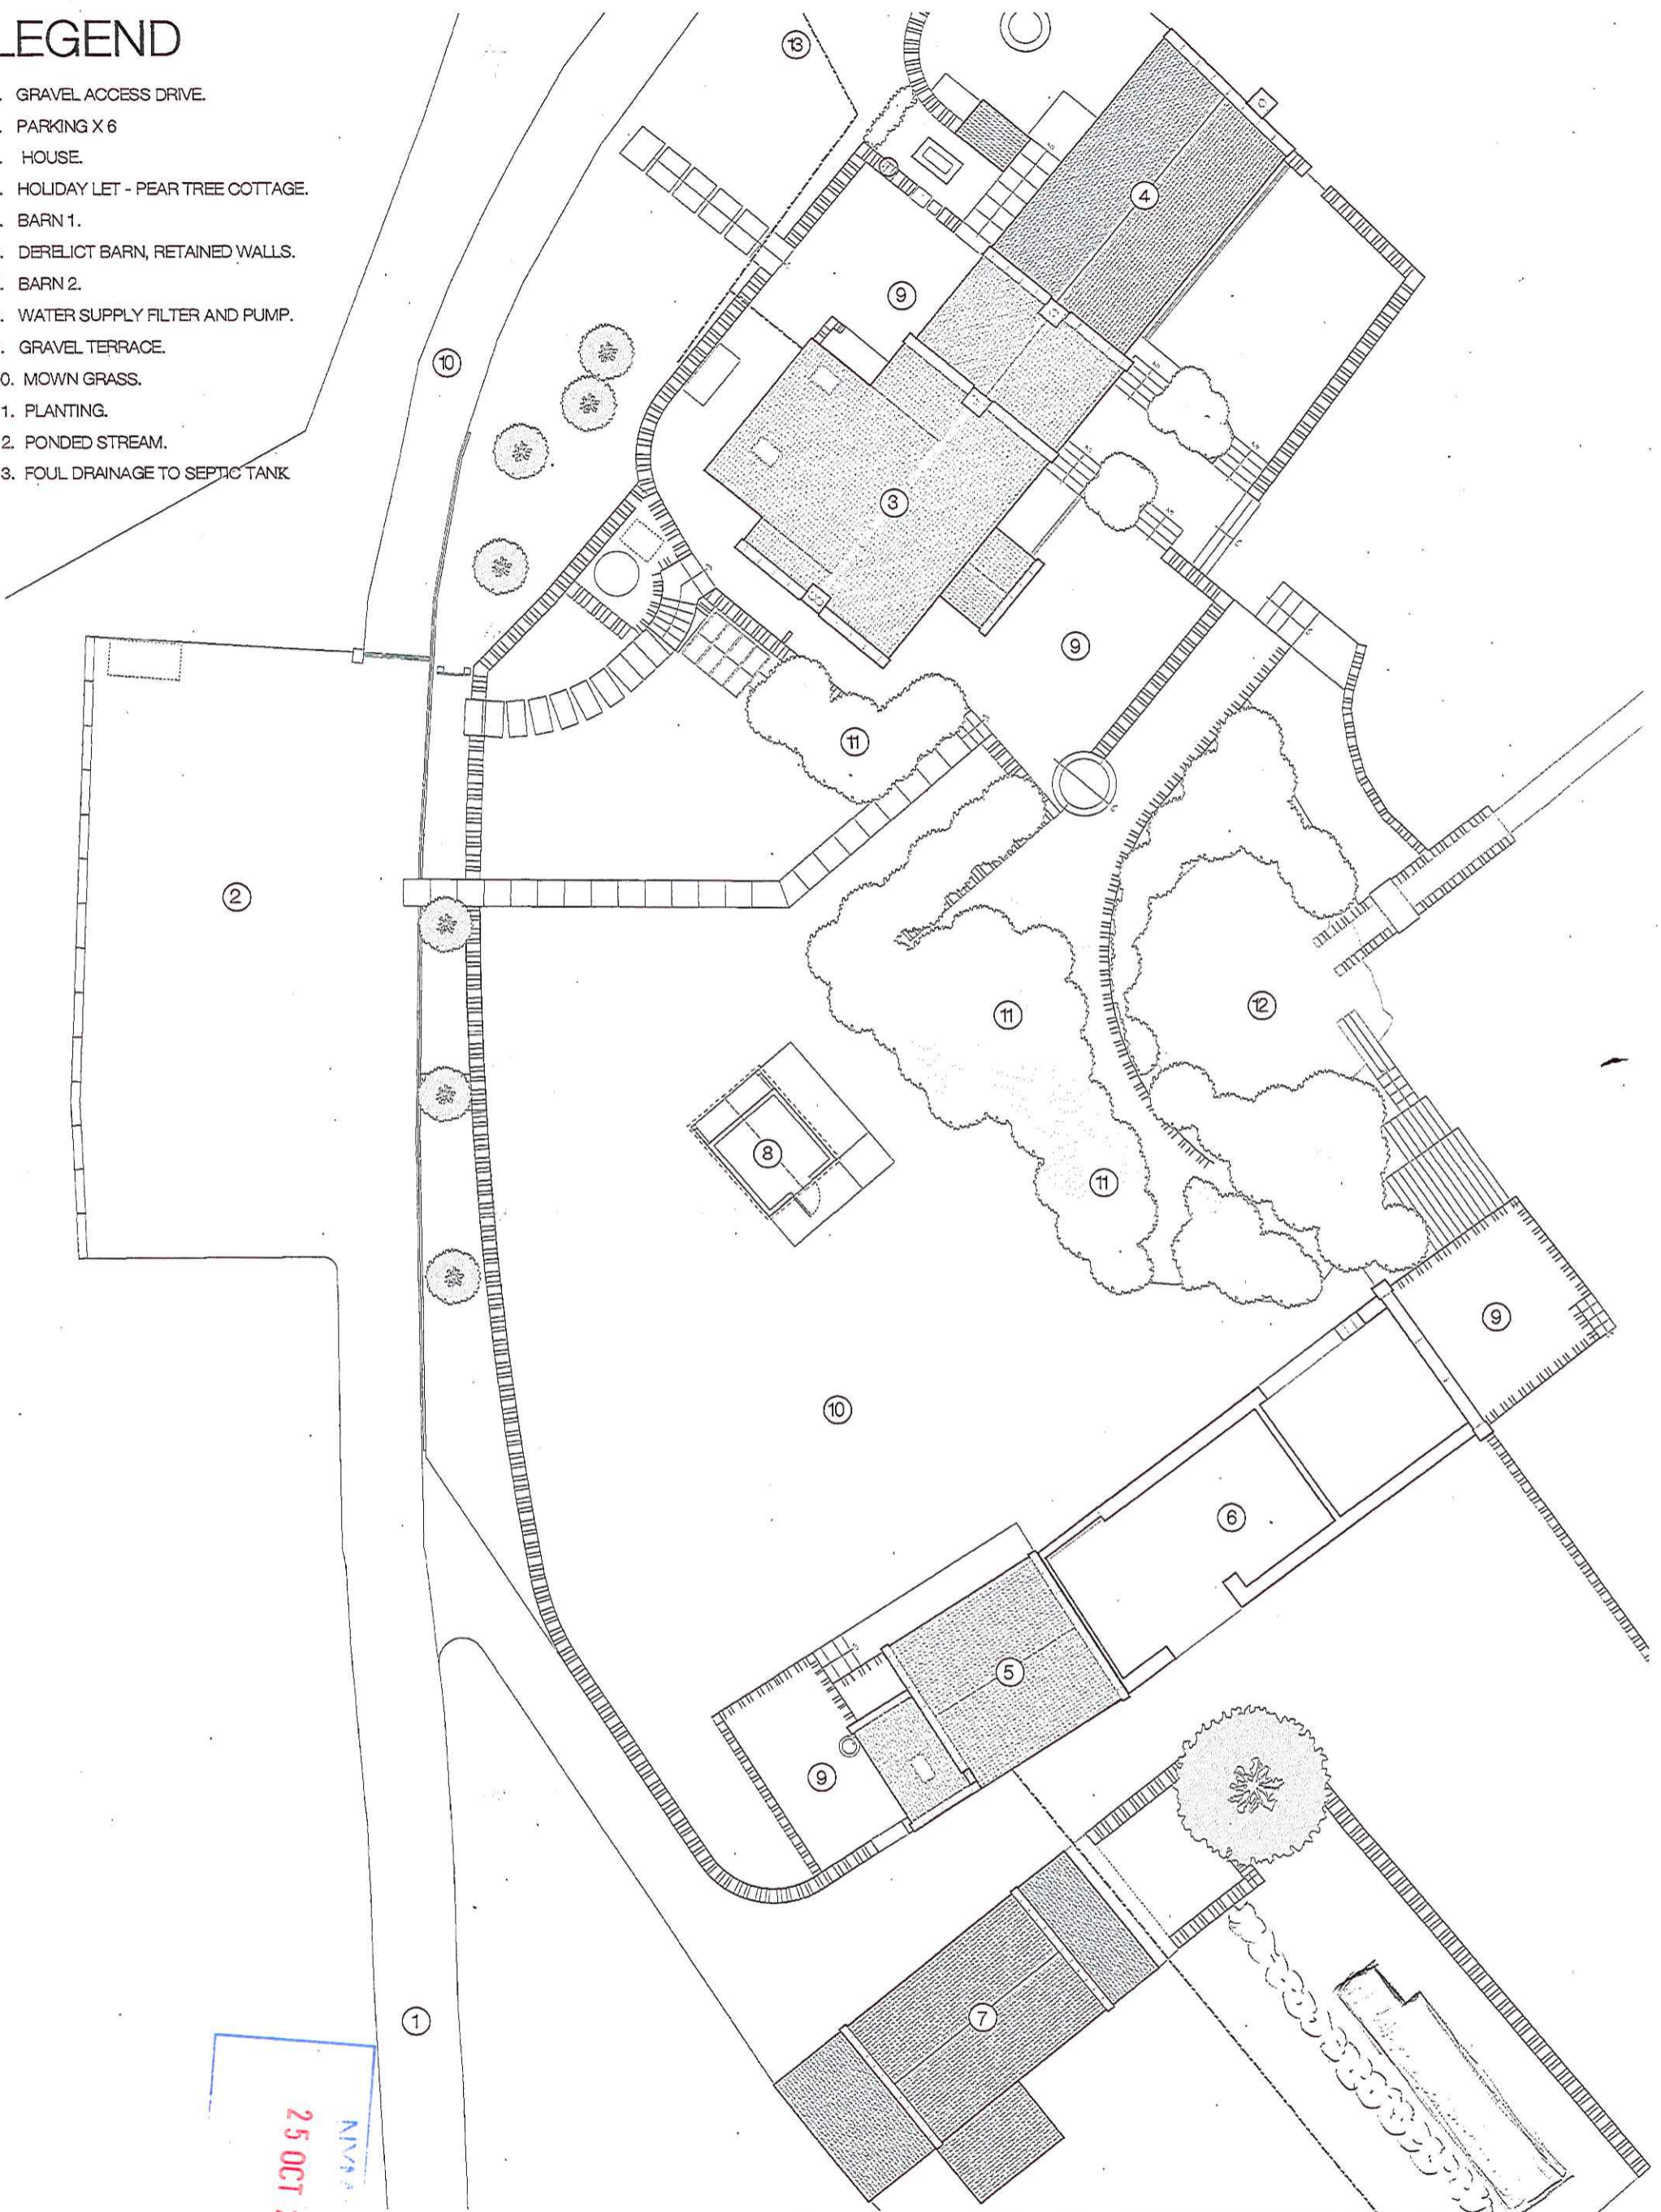

25 OCT 2013

NVA



russell lumb dip arch riba • architecture • interiors • landscape


joby cottage, west lane, snainton,
north yorkshire, YO13 9AR
01723 850626 t & f
07768 645062 m
russell_lumb@yahoo.co.uk

client
project
job no • drg no • title
scale
date

MR & MRS S TOTTY
STOUPE BROW FARM
2009.03 • 02 • SITE LAYOUT, EXISTING
1: 200
JULY 2010

02

NVM / 2013 / 0753 / FL 4

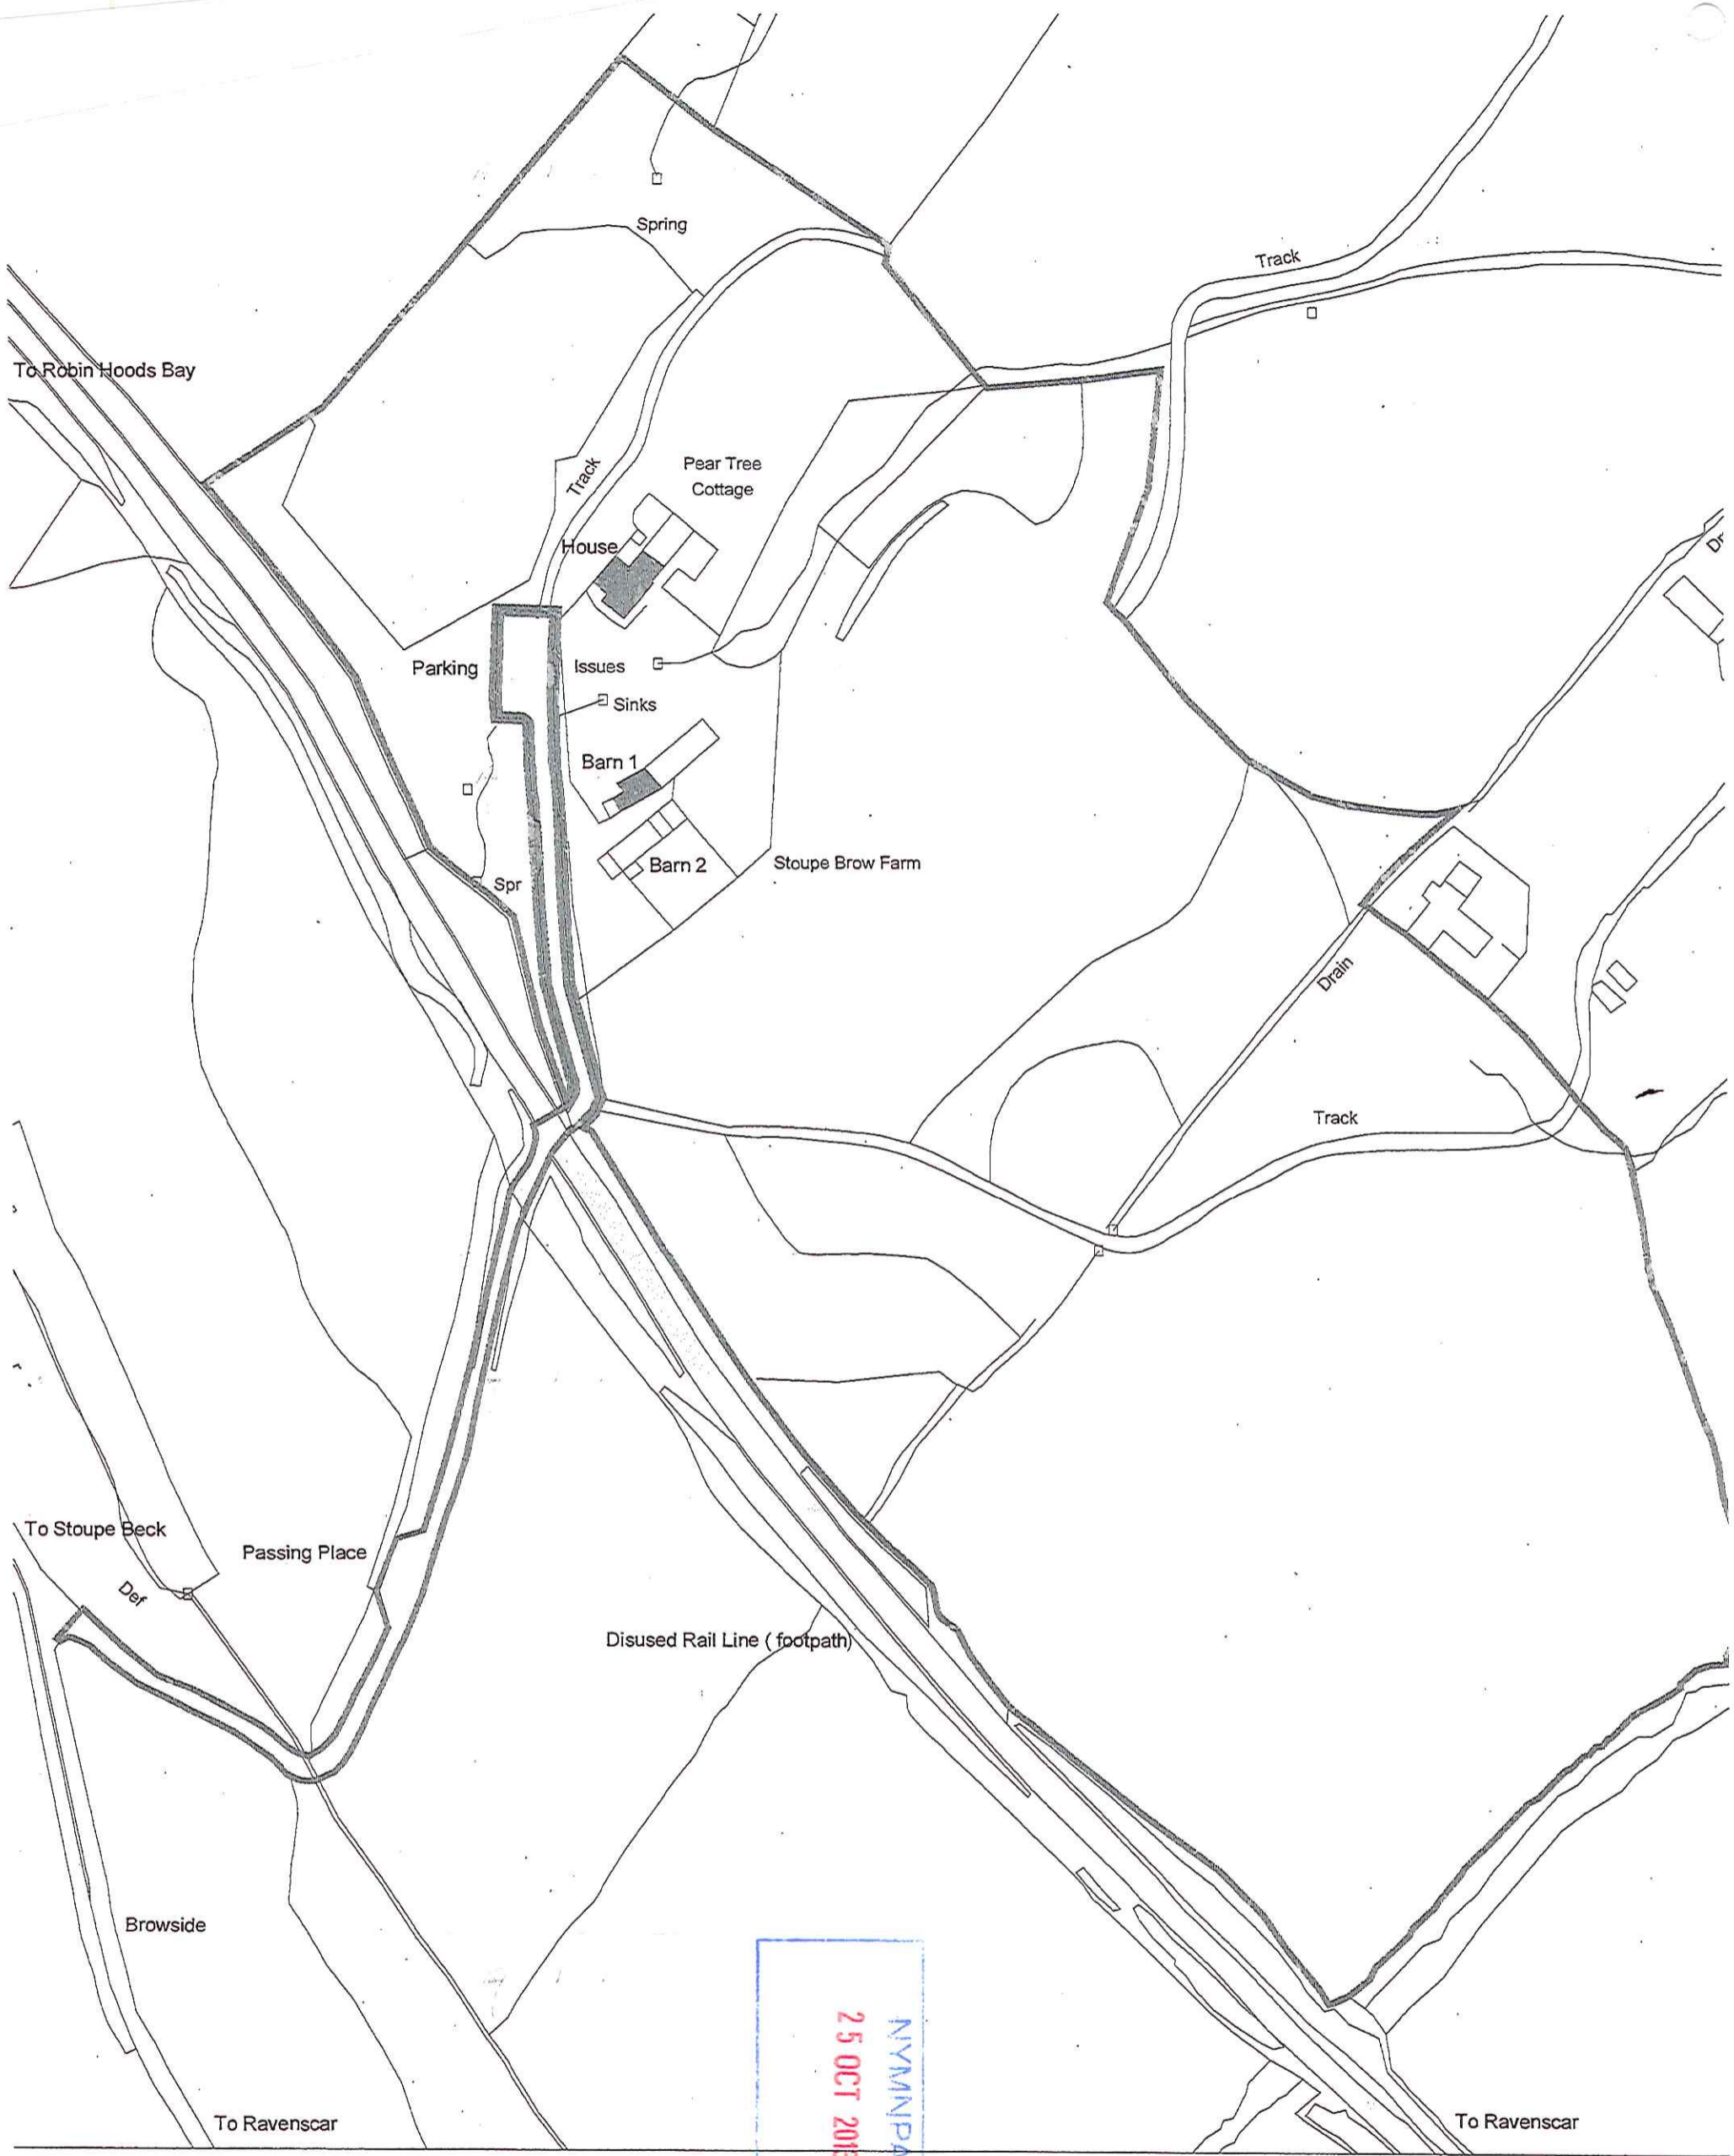

NYM/NPA
25 OCT 2013

NYM / 2013 / 0752461



russell lumb dip arch riba • architecture • interiors • landscape
 joby cottage, west lane, snainton,
 north yorkshire, YO13 9AR
 01723 850626 t & f
 07768 645062 m
 russell_lumb@yahoo.co.uk

client
 project
 job no • drg no • title
 scale
 date

MR & MRS S TOTTY
 STOUPE BROW FARM
 2009.03 • 01B • LOCATION PLAN
 1: 1250
 JULY 2010

B-10 10 2010

01