



NYM / 2013 / 0789 / FL

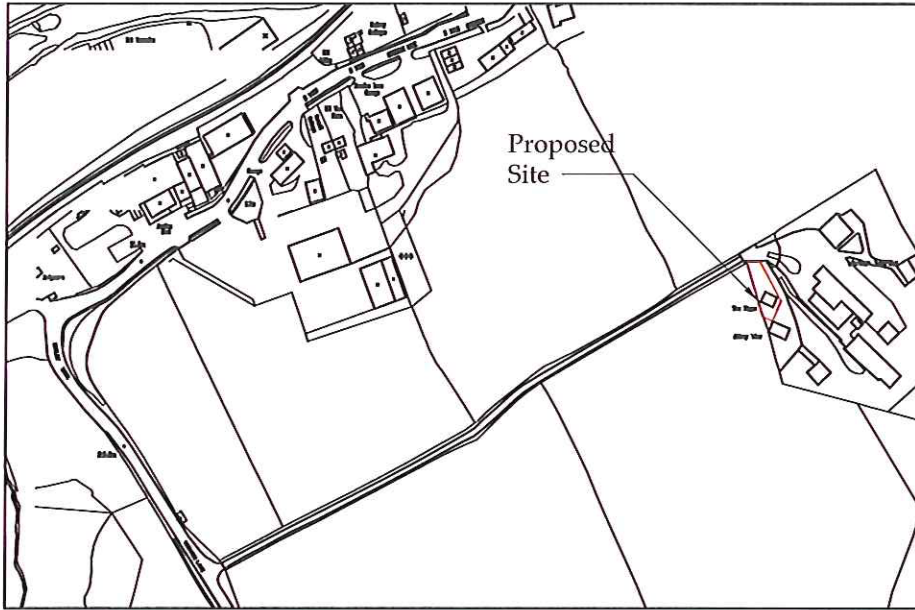

Site Location Plan

SCALE: 1:5000

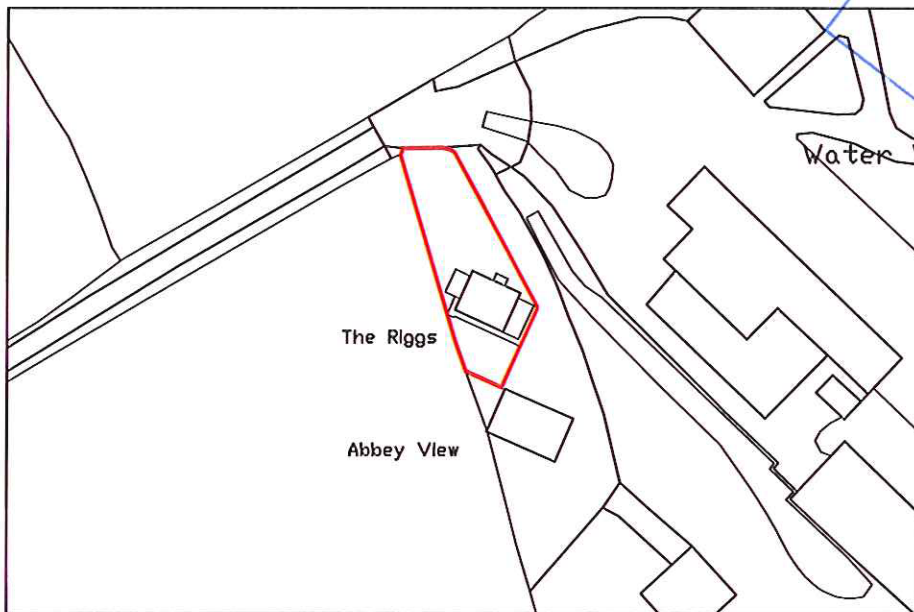

NYMNP
18 NOV 2013

Site Location Plan

SCALE: 1:1250

b h d partnership <small>Airy Hill Manor, Whitby, North Yorkshire, UK. YO21 1QB. Fax: 01947-600010</small>				CLIENT: Mr R. Nixon		DRAWING TITLE: Site Location Plan	
				PROJECT: Extension to The Riggs, Sneaton Lane, Ruswarp		A4 DRN: D.Cairns DATE: 15/11/13 SCALE: As Shown ISSUE: Preliminary	
A	15/11/13	DC	Issued for approval		DRAWING NR: D10349-01		REV: A
REV	DATE	BY	AMENDMENT	CHKD	APVD		