


Site Location Plan


Scale 1:1250

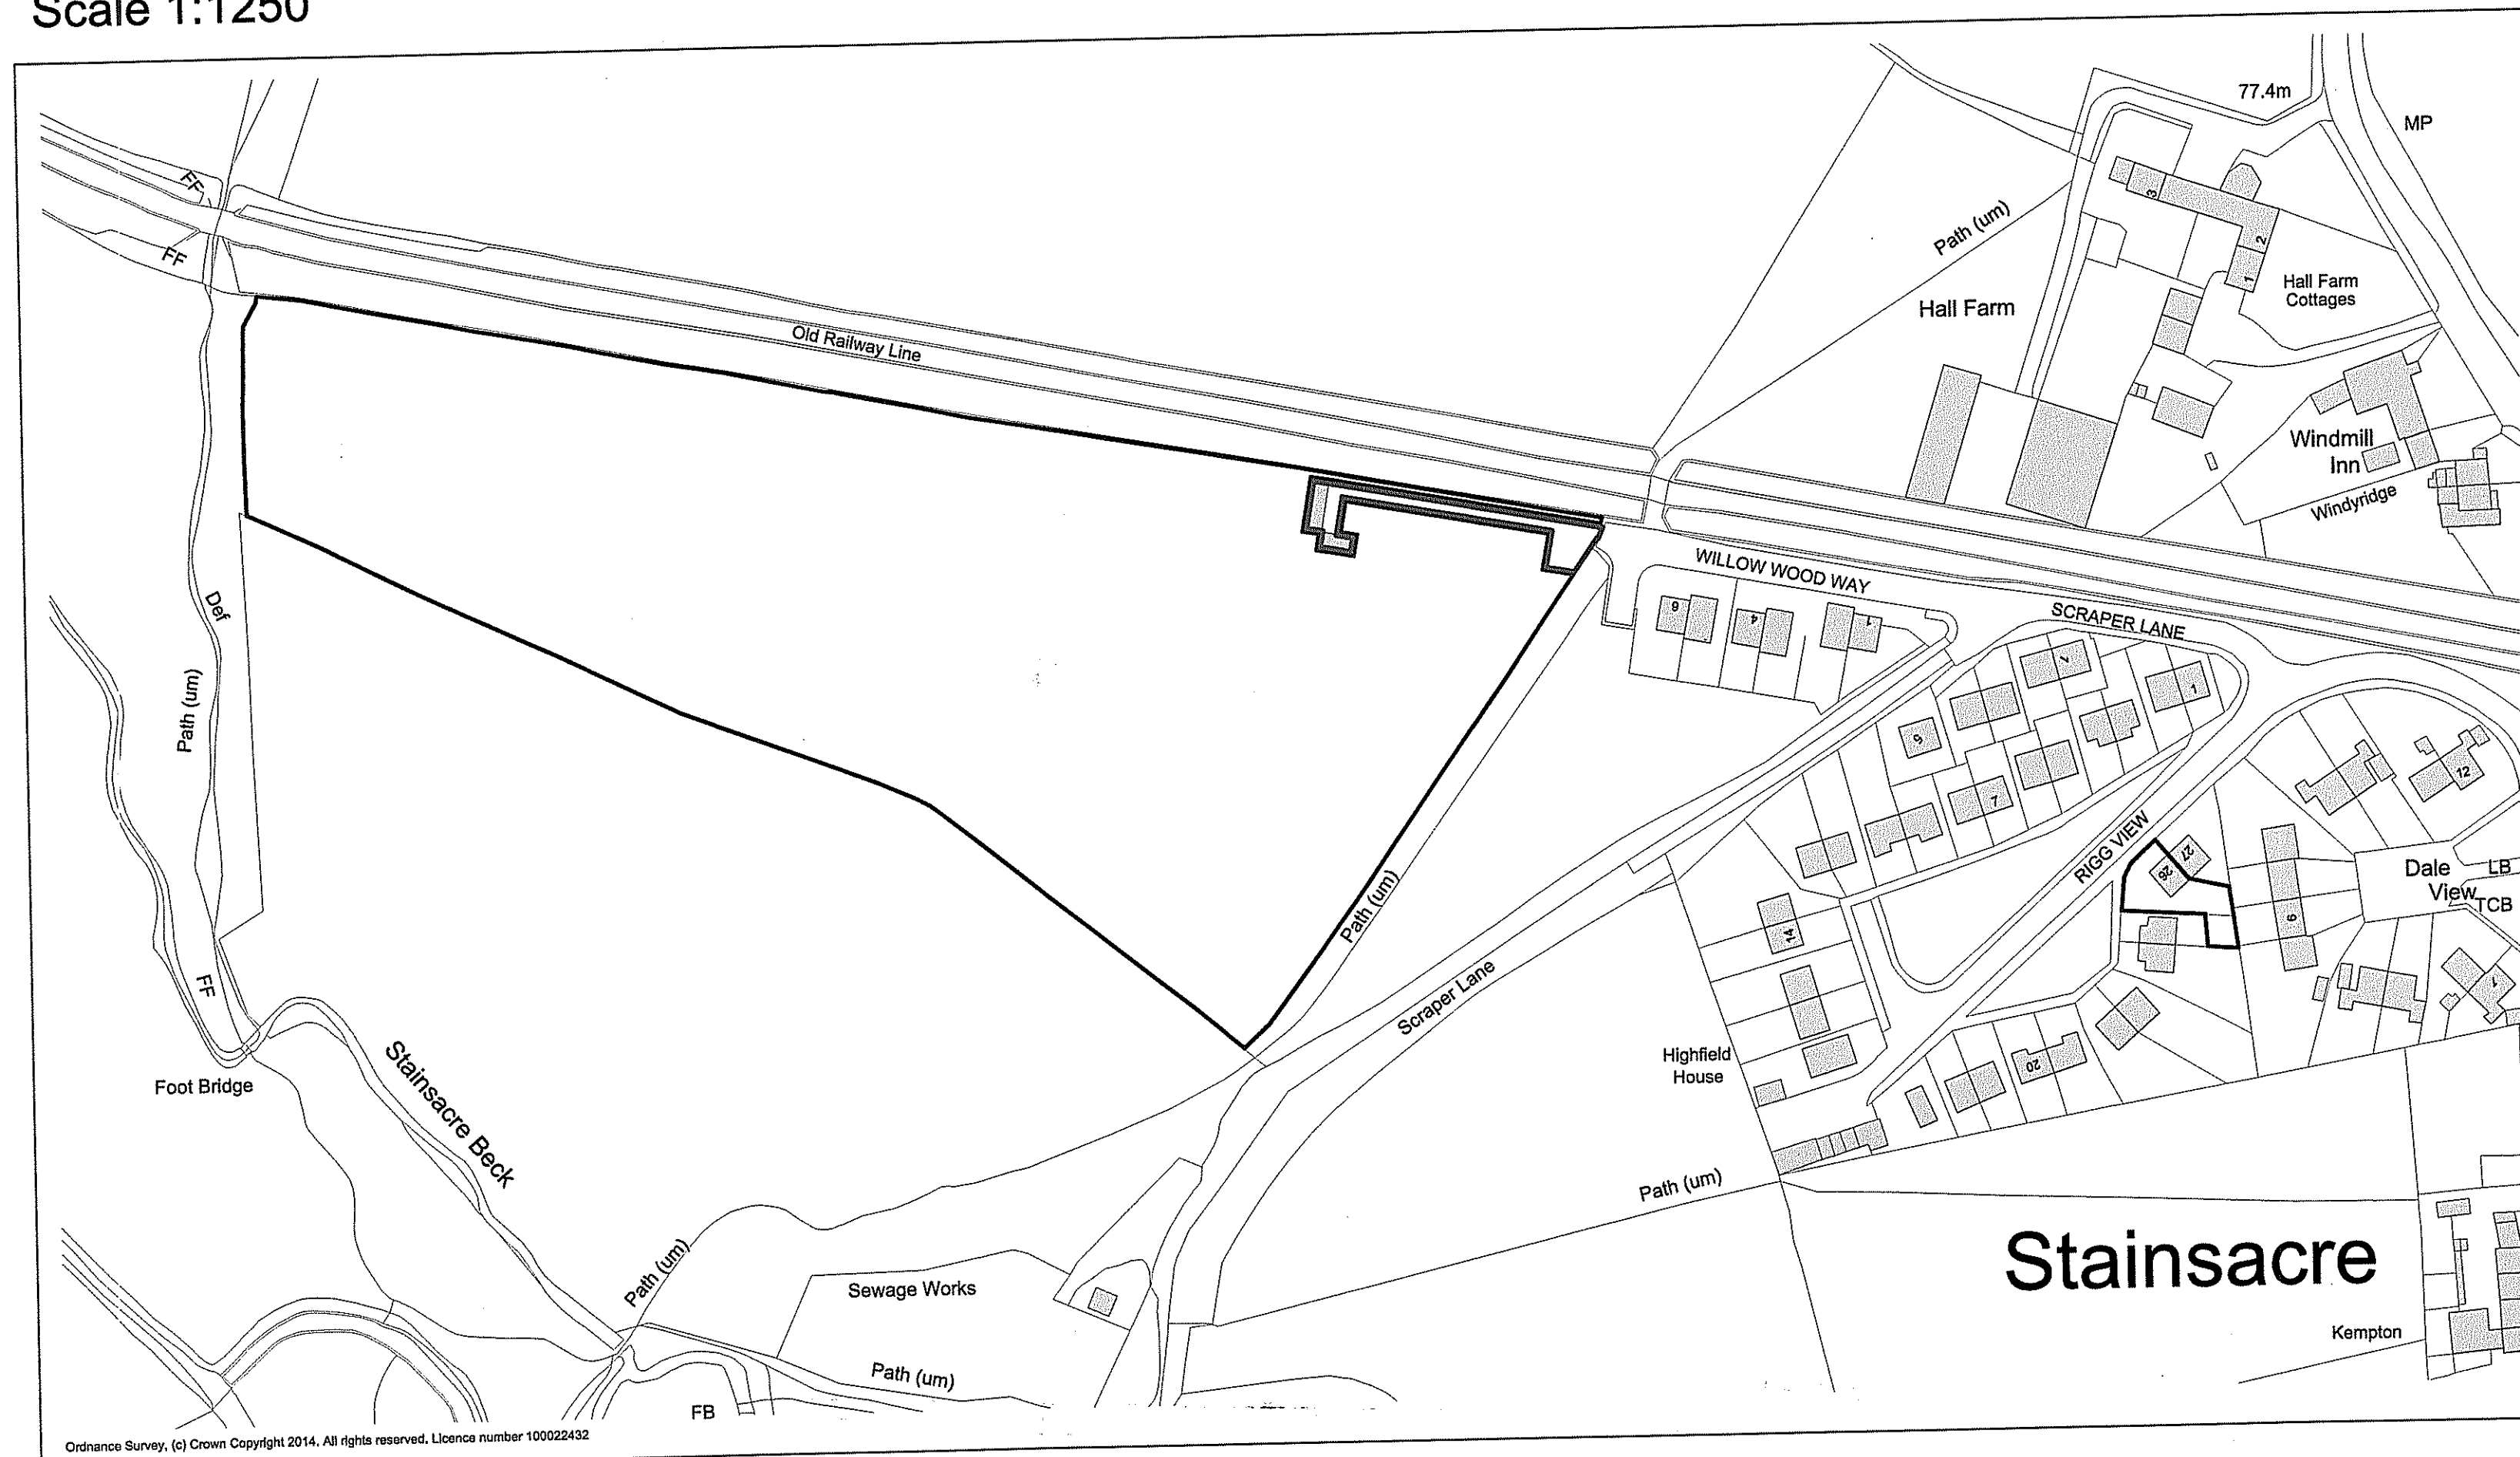

Ordnance Survey, (c) Crown Copyright 2014. All rights reserved. Licence number 100022432

Site Block Plan


Scale 1:500

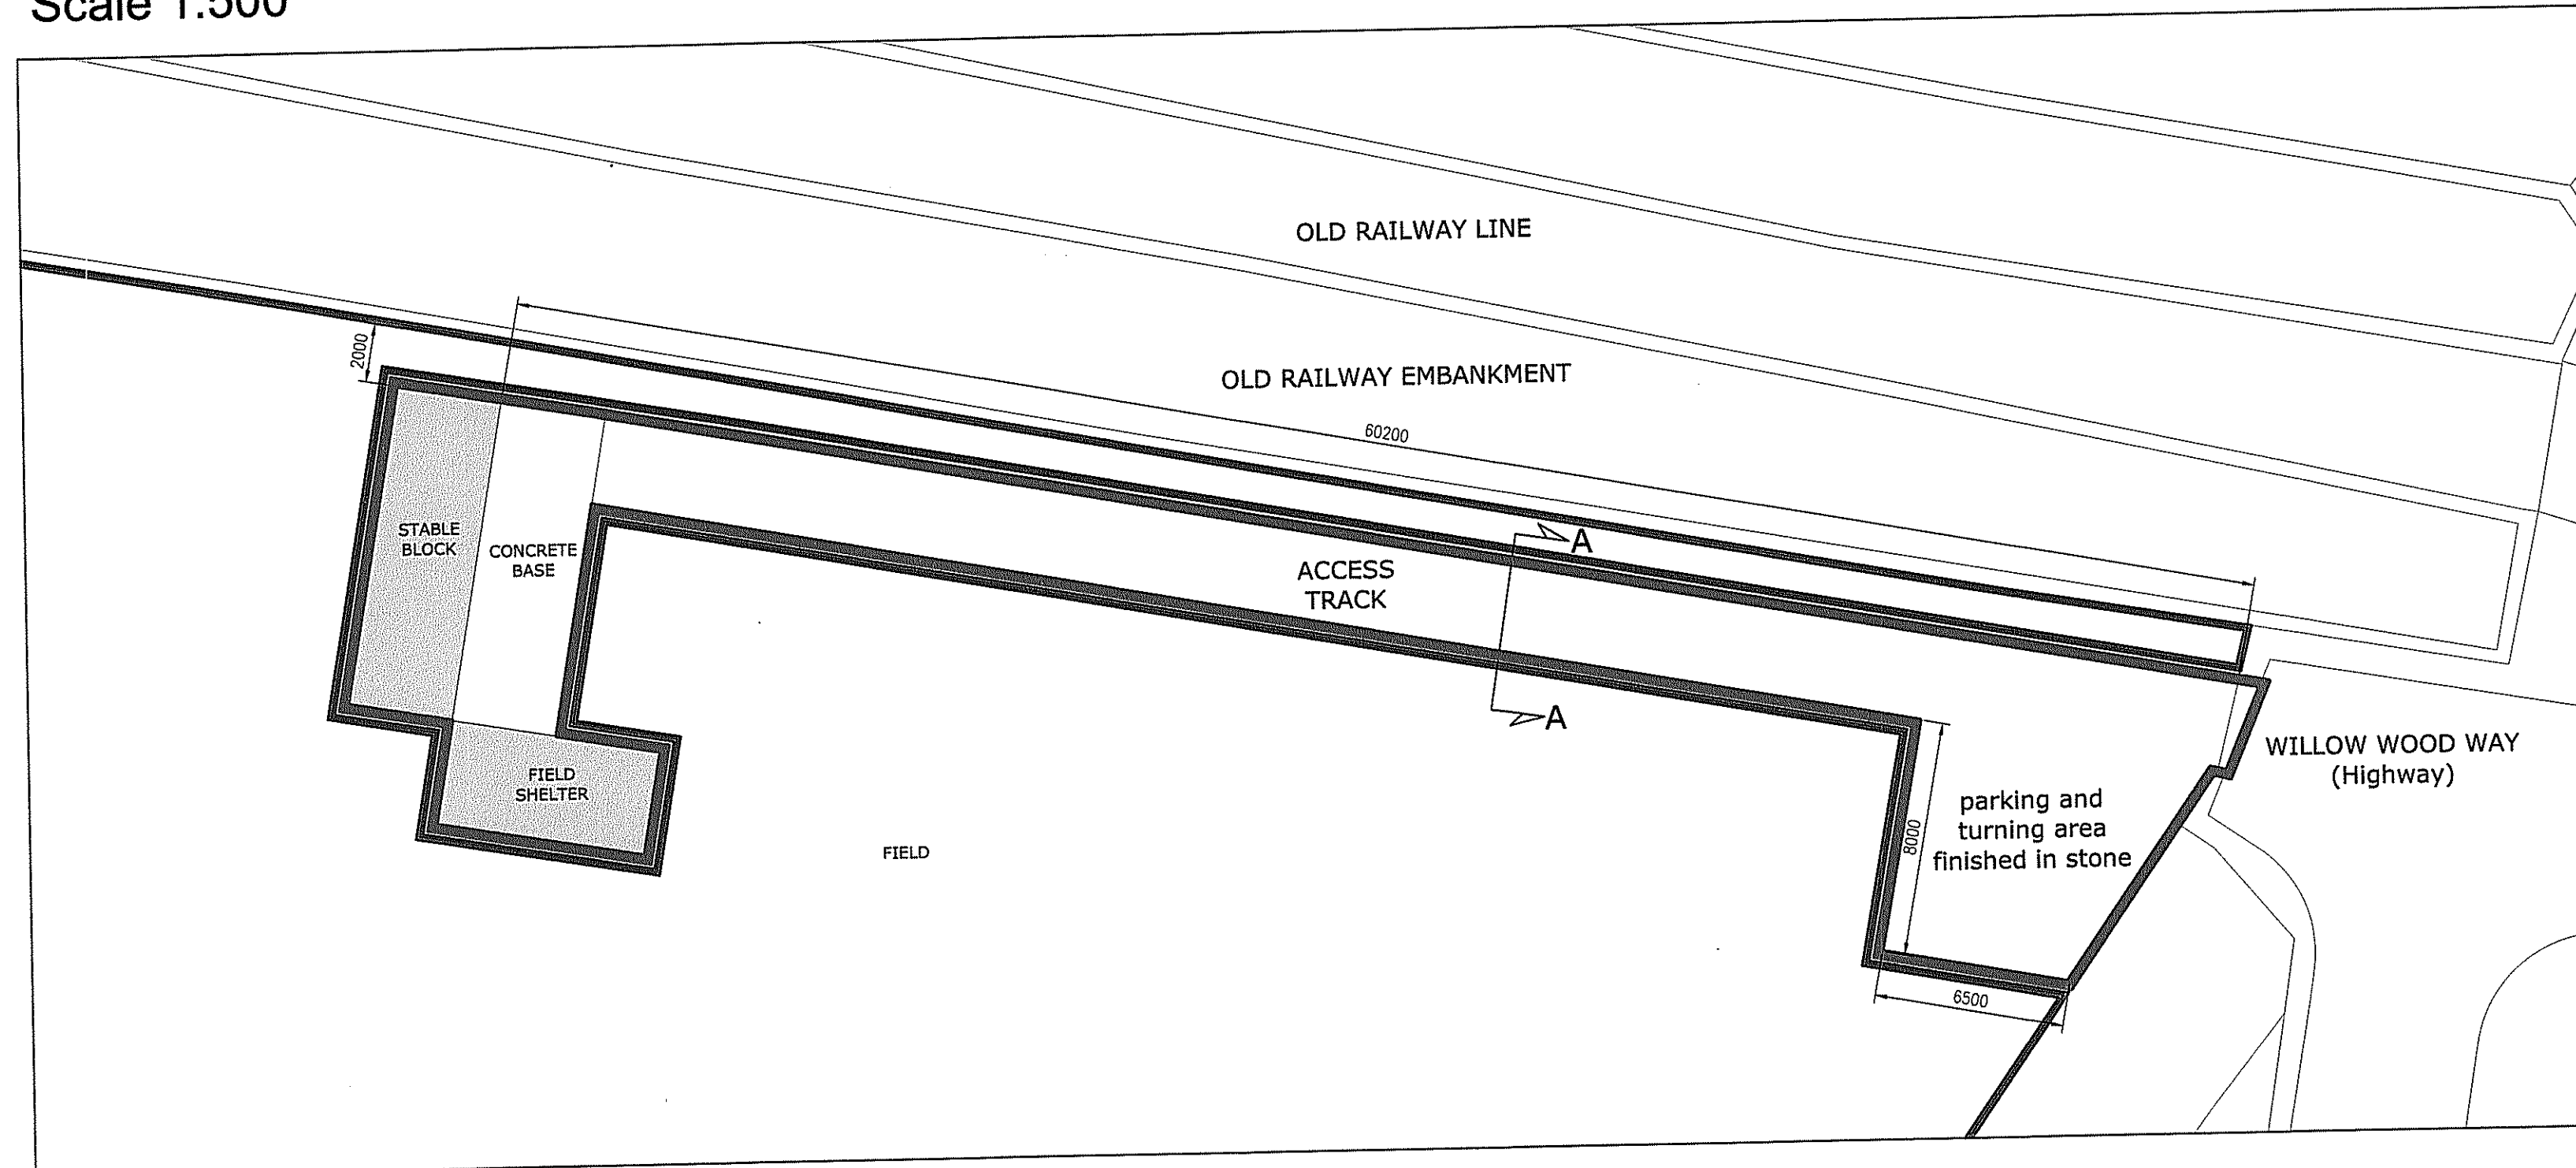

100mm at A1

Section Through Access Track A-A

Scale 1:20 - Twin trod with stone finish

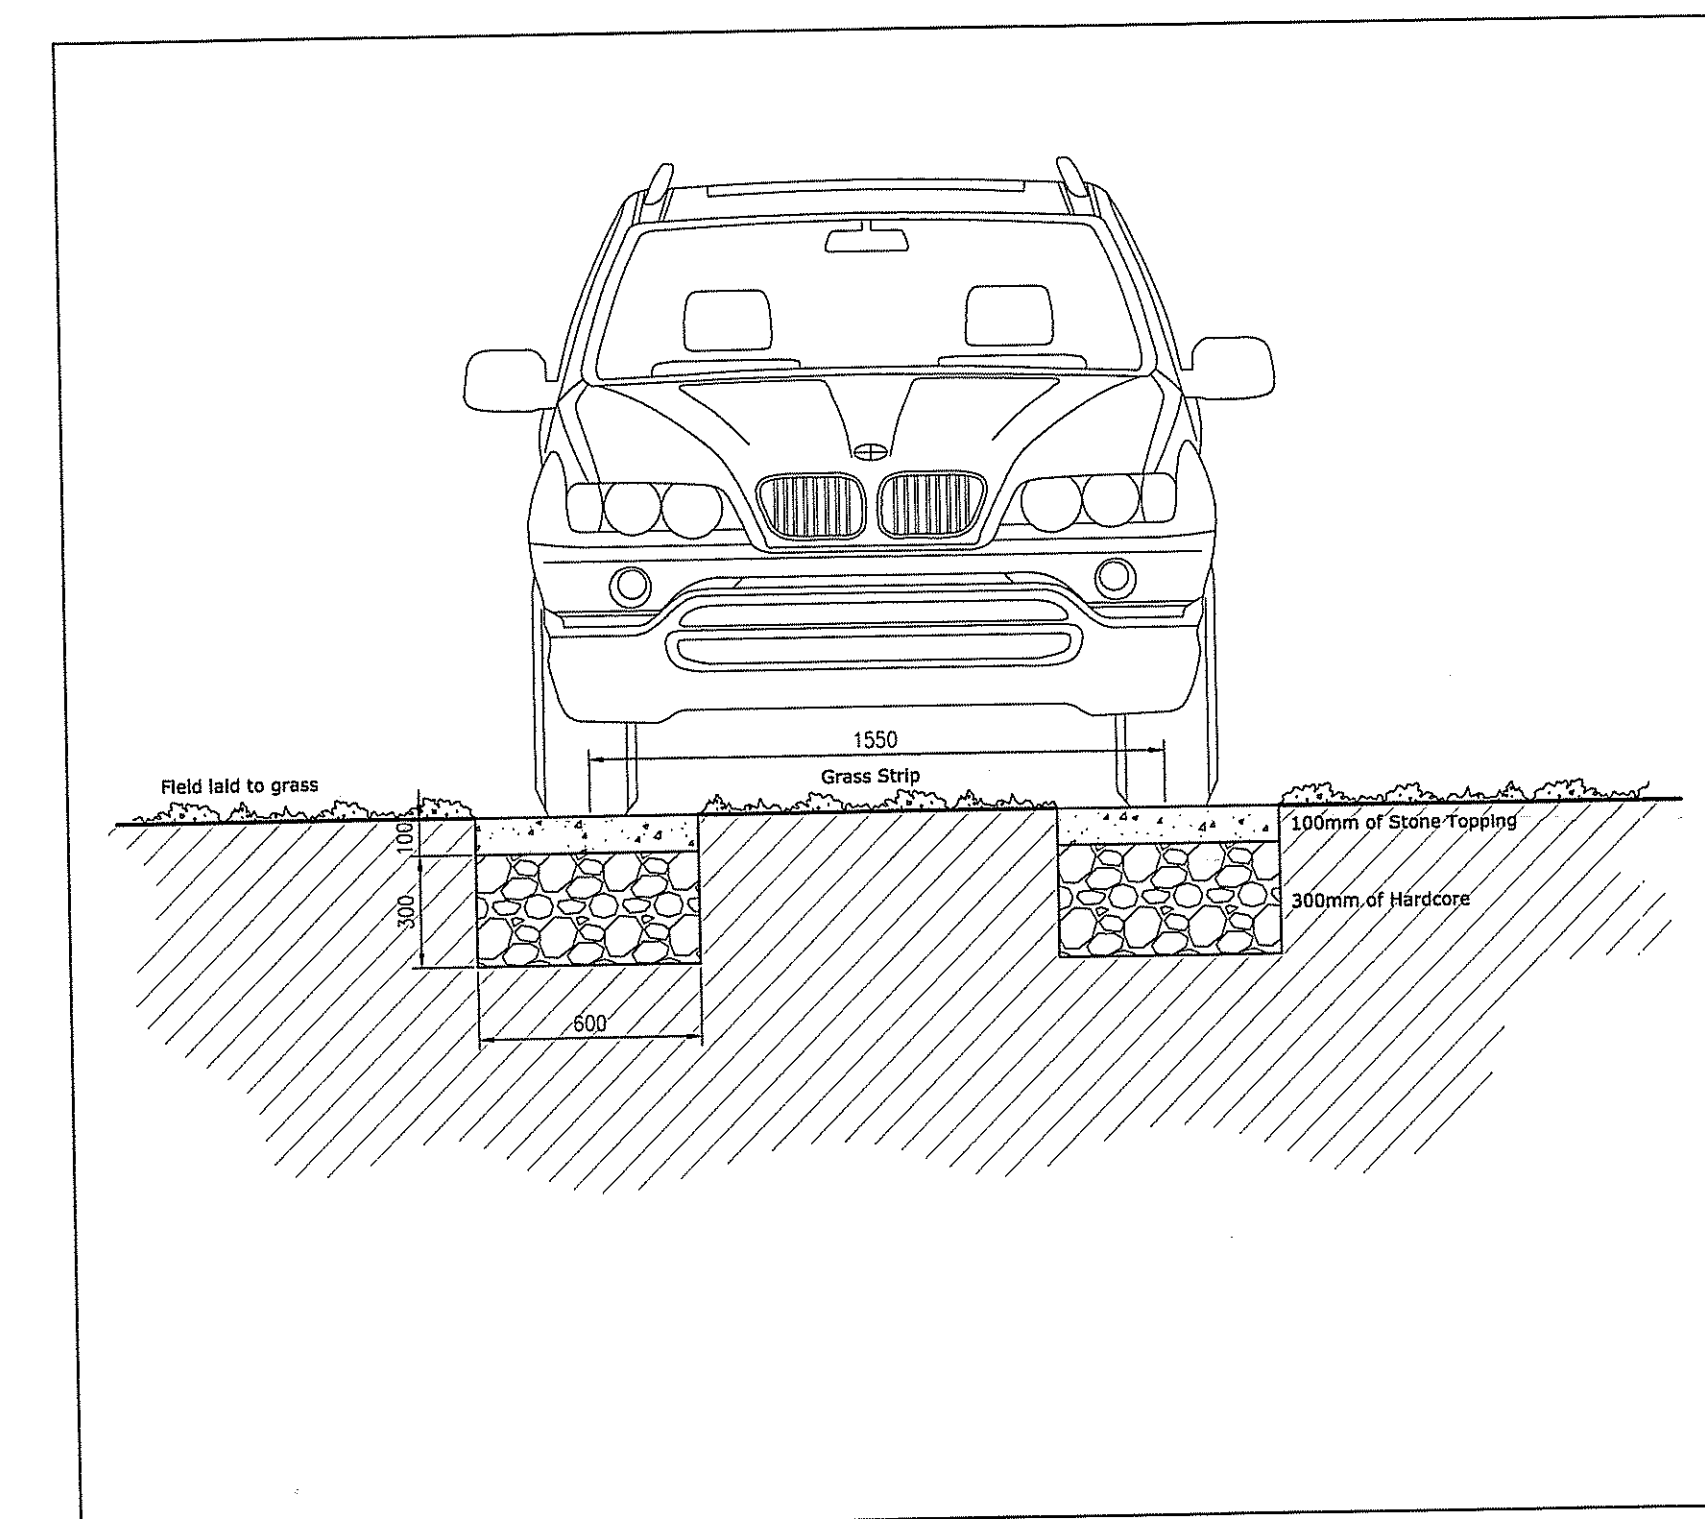

Notes

- A01. These notes are intended to augment drawings and specifications. Where conflict of requirements exists the order of precedence shall be as shown in the specification. Otherwise the strictest provision shall govern.
- A02. This drawing to be read in conjunction with all other relevant engineers and architects drawings.
- A03. Drawings not to be scaled. All dimensions to be checked on site by the contractor. Any discrepancies to be notified to the Engineer and further instructions obtained before work is commenced.

No part of this drawing may be reproduced, stored in a retrieval system or transmitted in any form or by any means without prior permission in writing from Bell Snoxell Building Consultants Ltd.

Rev.	Description	Date	CHK
B	handstanding near gate added	03.03.2014	LS
A	Layout changed	16.01.2014	LS

Bell Snoxell Building Consultants Ltd



Bell Snoxell Building Consultants Ltd
Barclays Bank House
Baxtergate
Whitby
North Yorkshire
T. 01947 820262
F. 01947 820644
info@bell-snoxell.co.uk

NYMNP
06 AUG 2014
NYMNP
06 AUG 2014

Project: Land at Willow Wood Way
Stainsacre
Nr. Whitby

Client: Mr & Mrs Knaggs

Drawing: Location Plan, Block Plan &
Access Track Section


Date: Jan 2014 Scale@A1: see plan

Drawn By: LS Check By: LS Approved By: -


Drawing Status: **Planning**

Job. no. 8286 Dwg. no. 01 Rev. B



Site Location Plan
Scale 1:1250

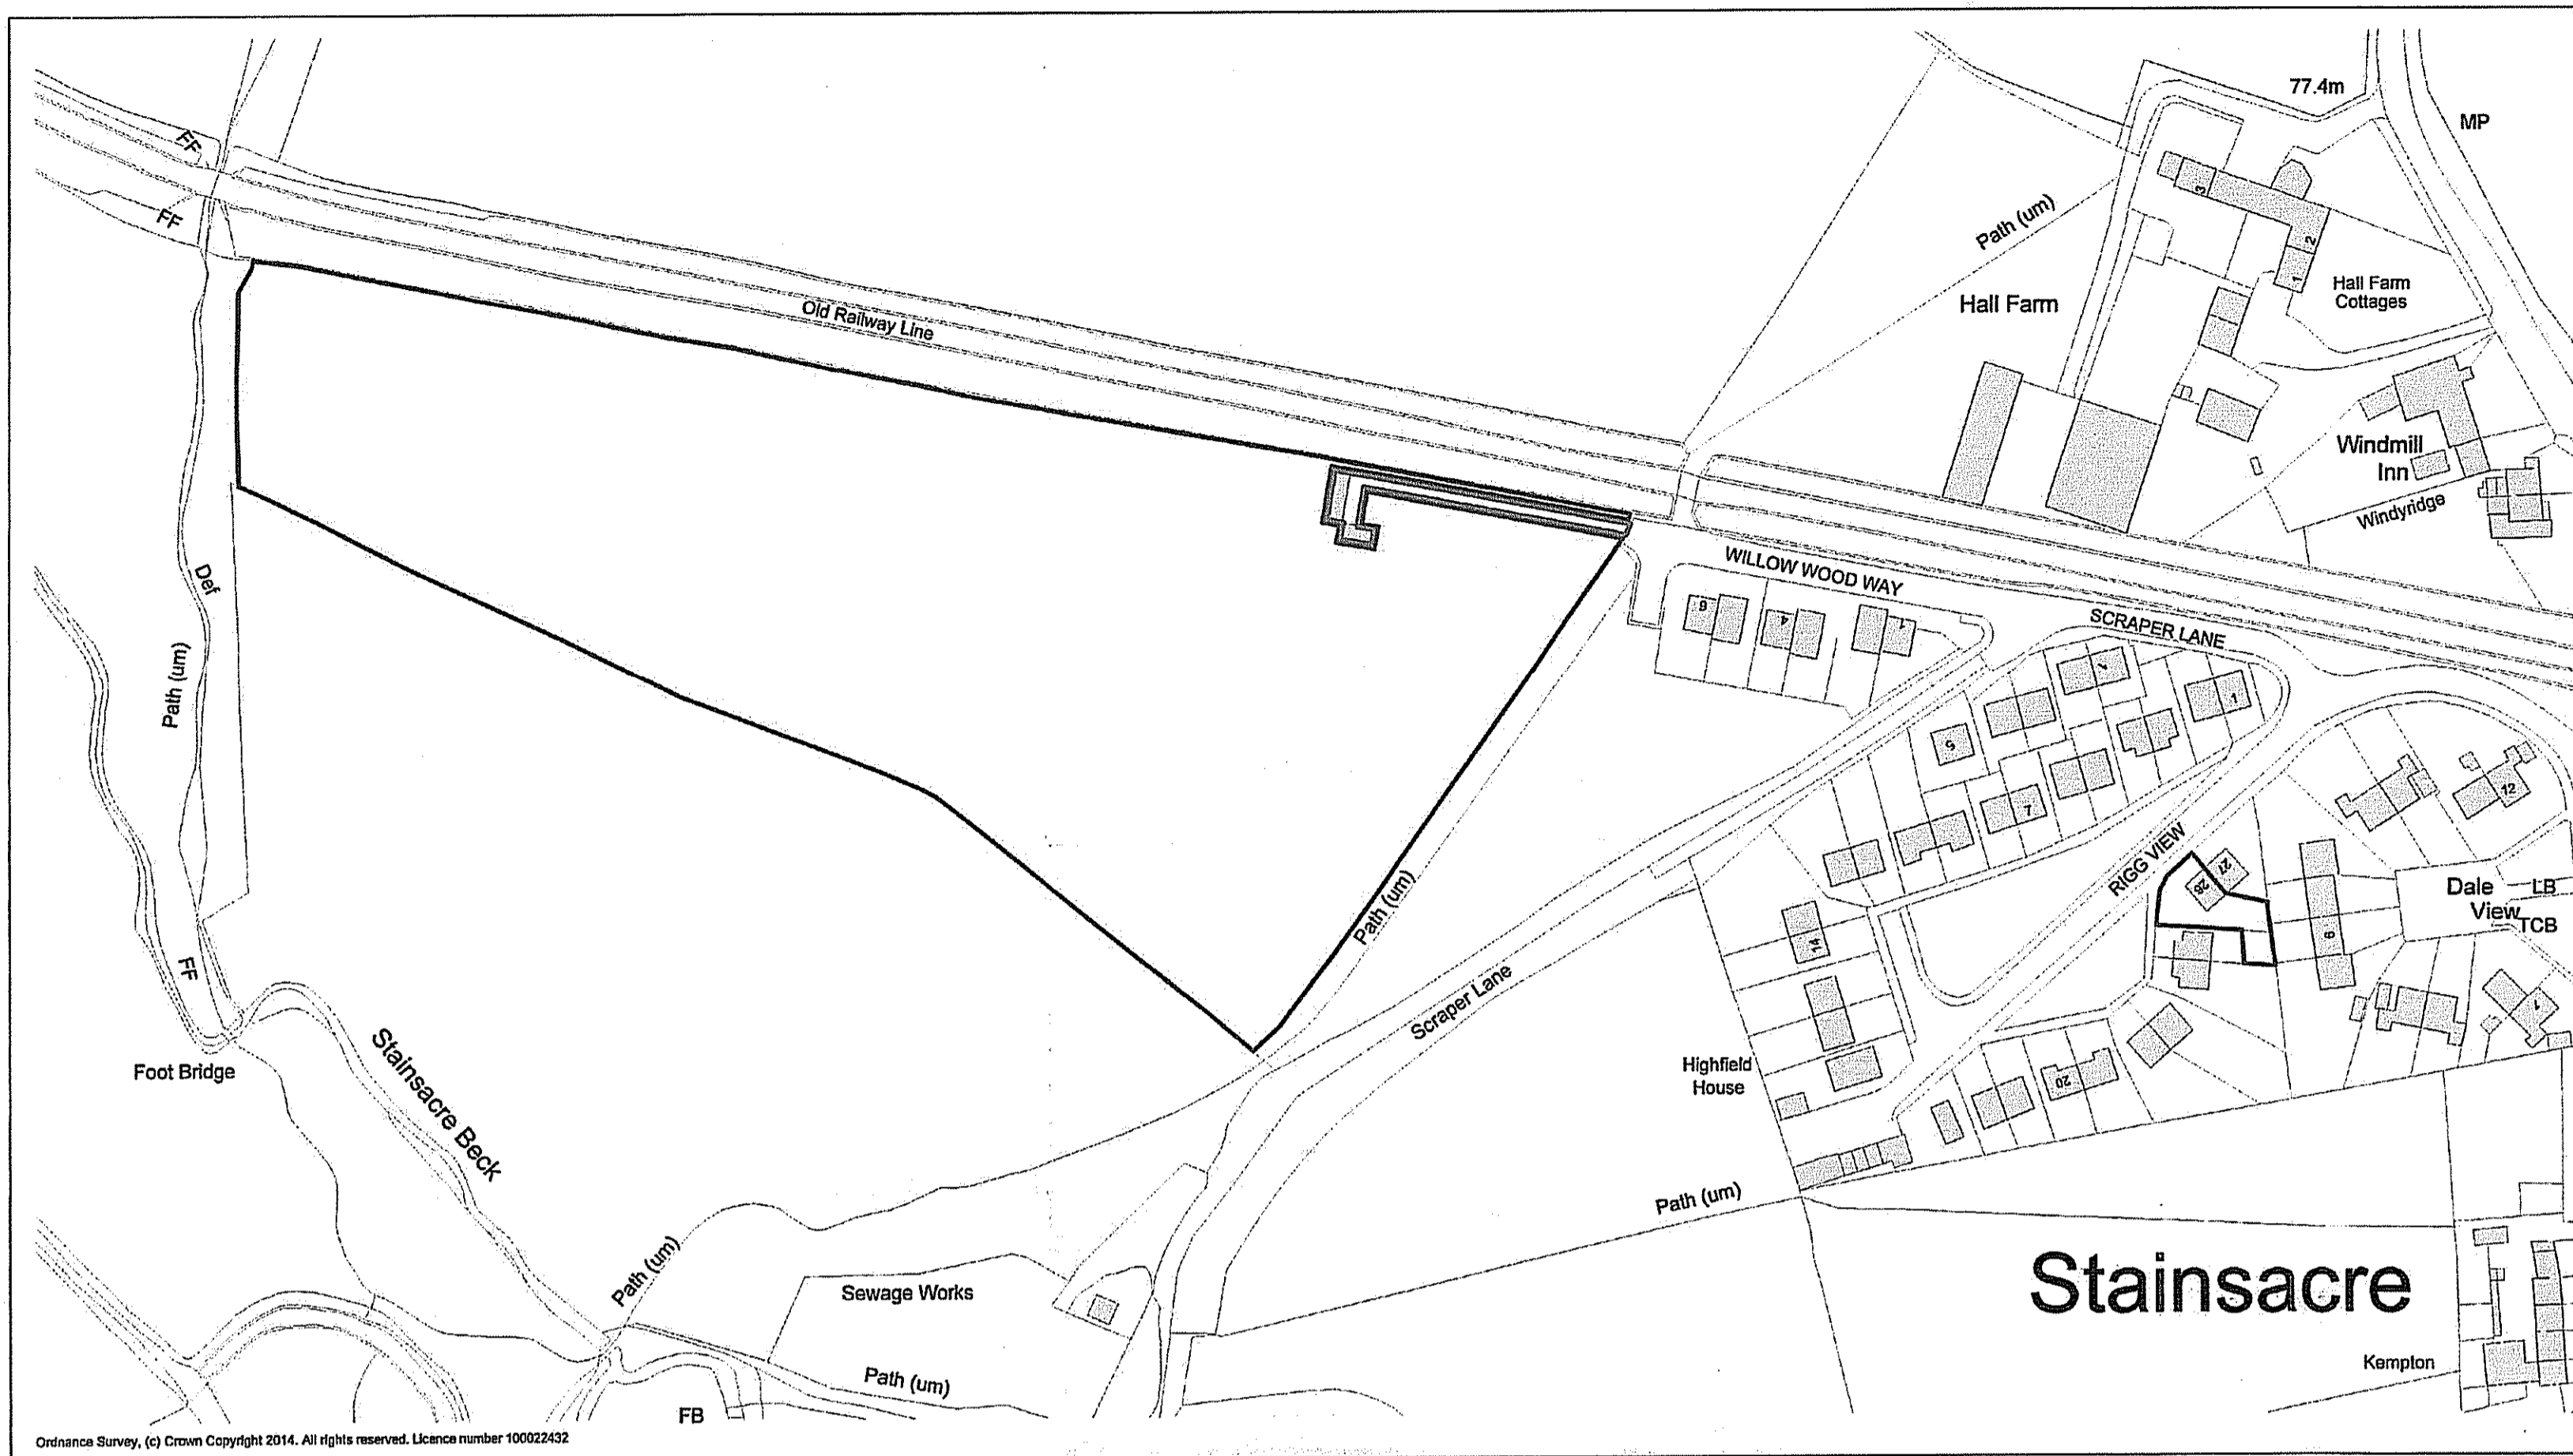

Section Through Access Track A-A
Scale 1:20 - Twin trod with stone finish

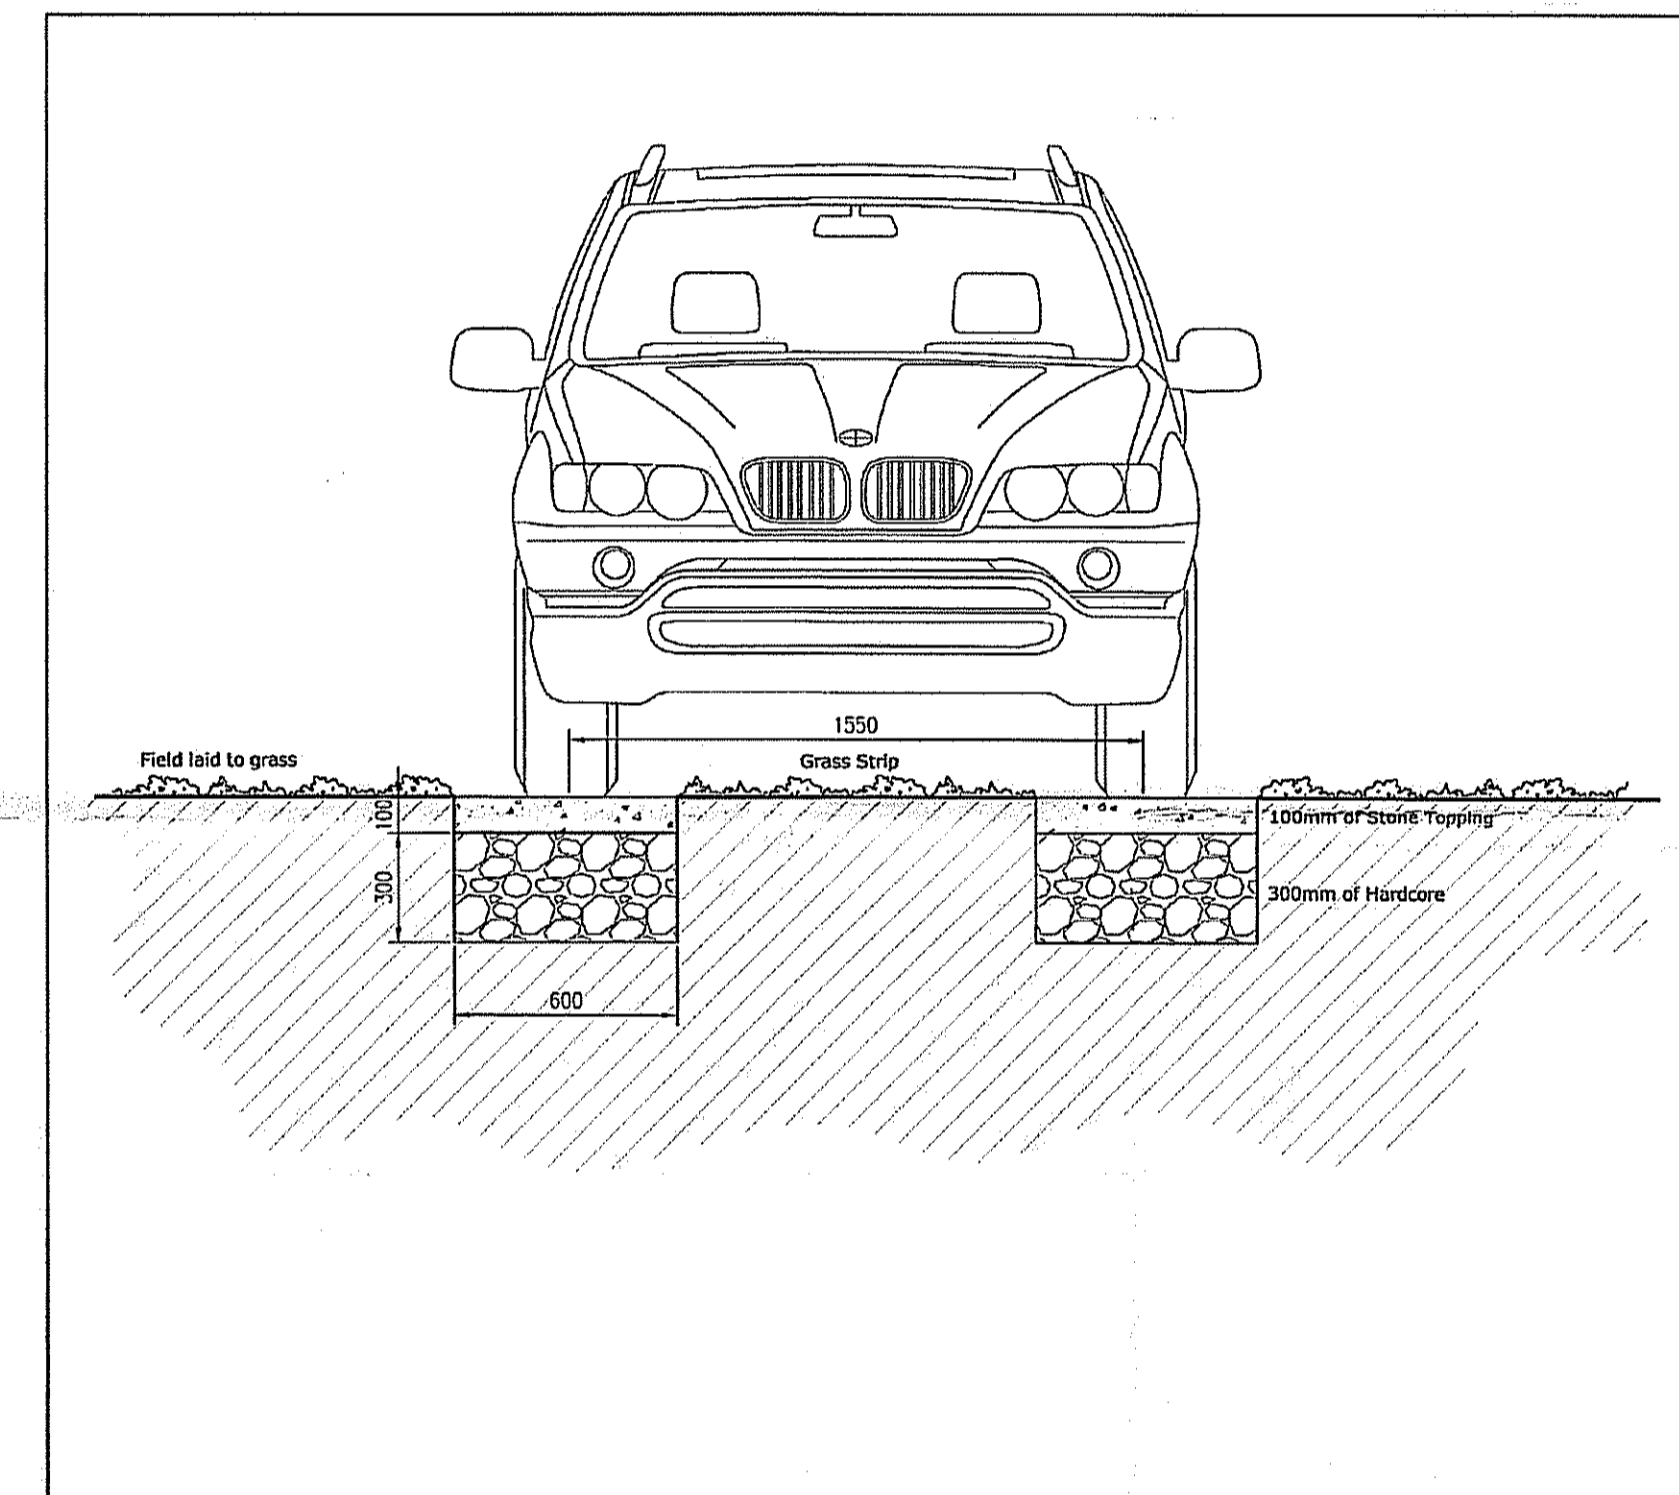

Site Block Plan
Scale 1:500

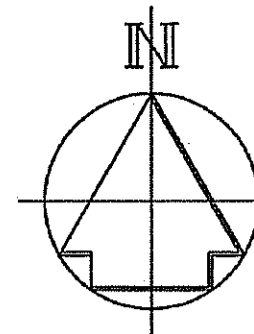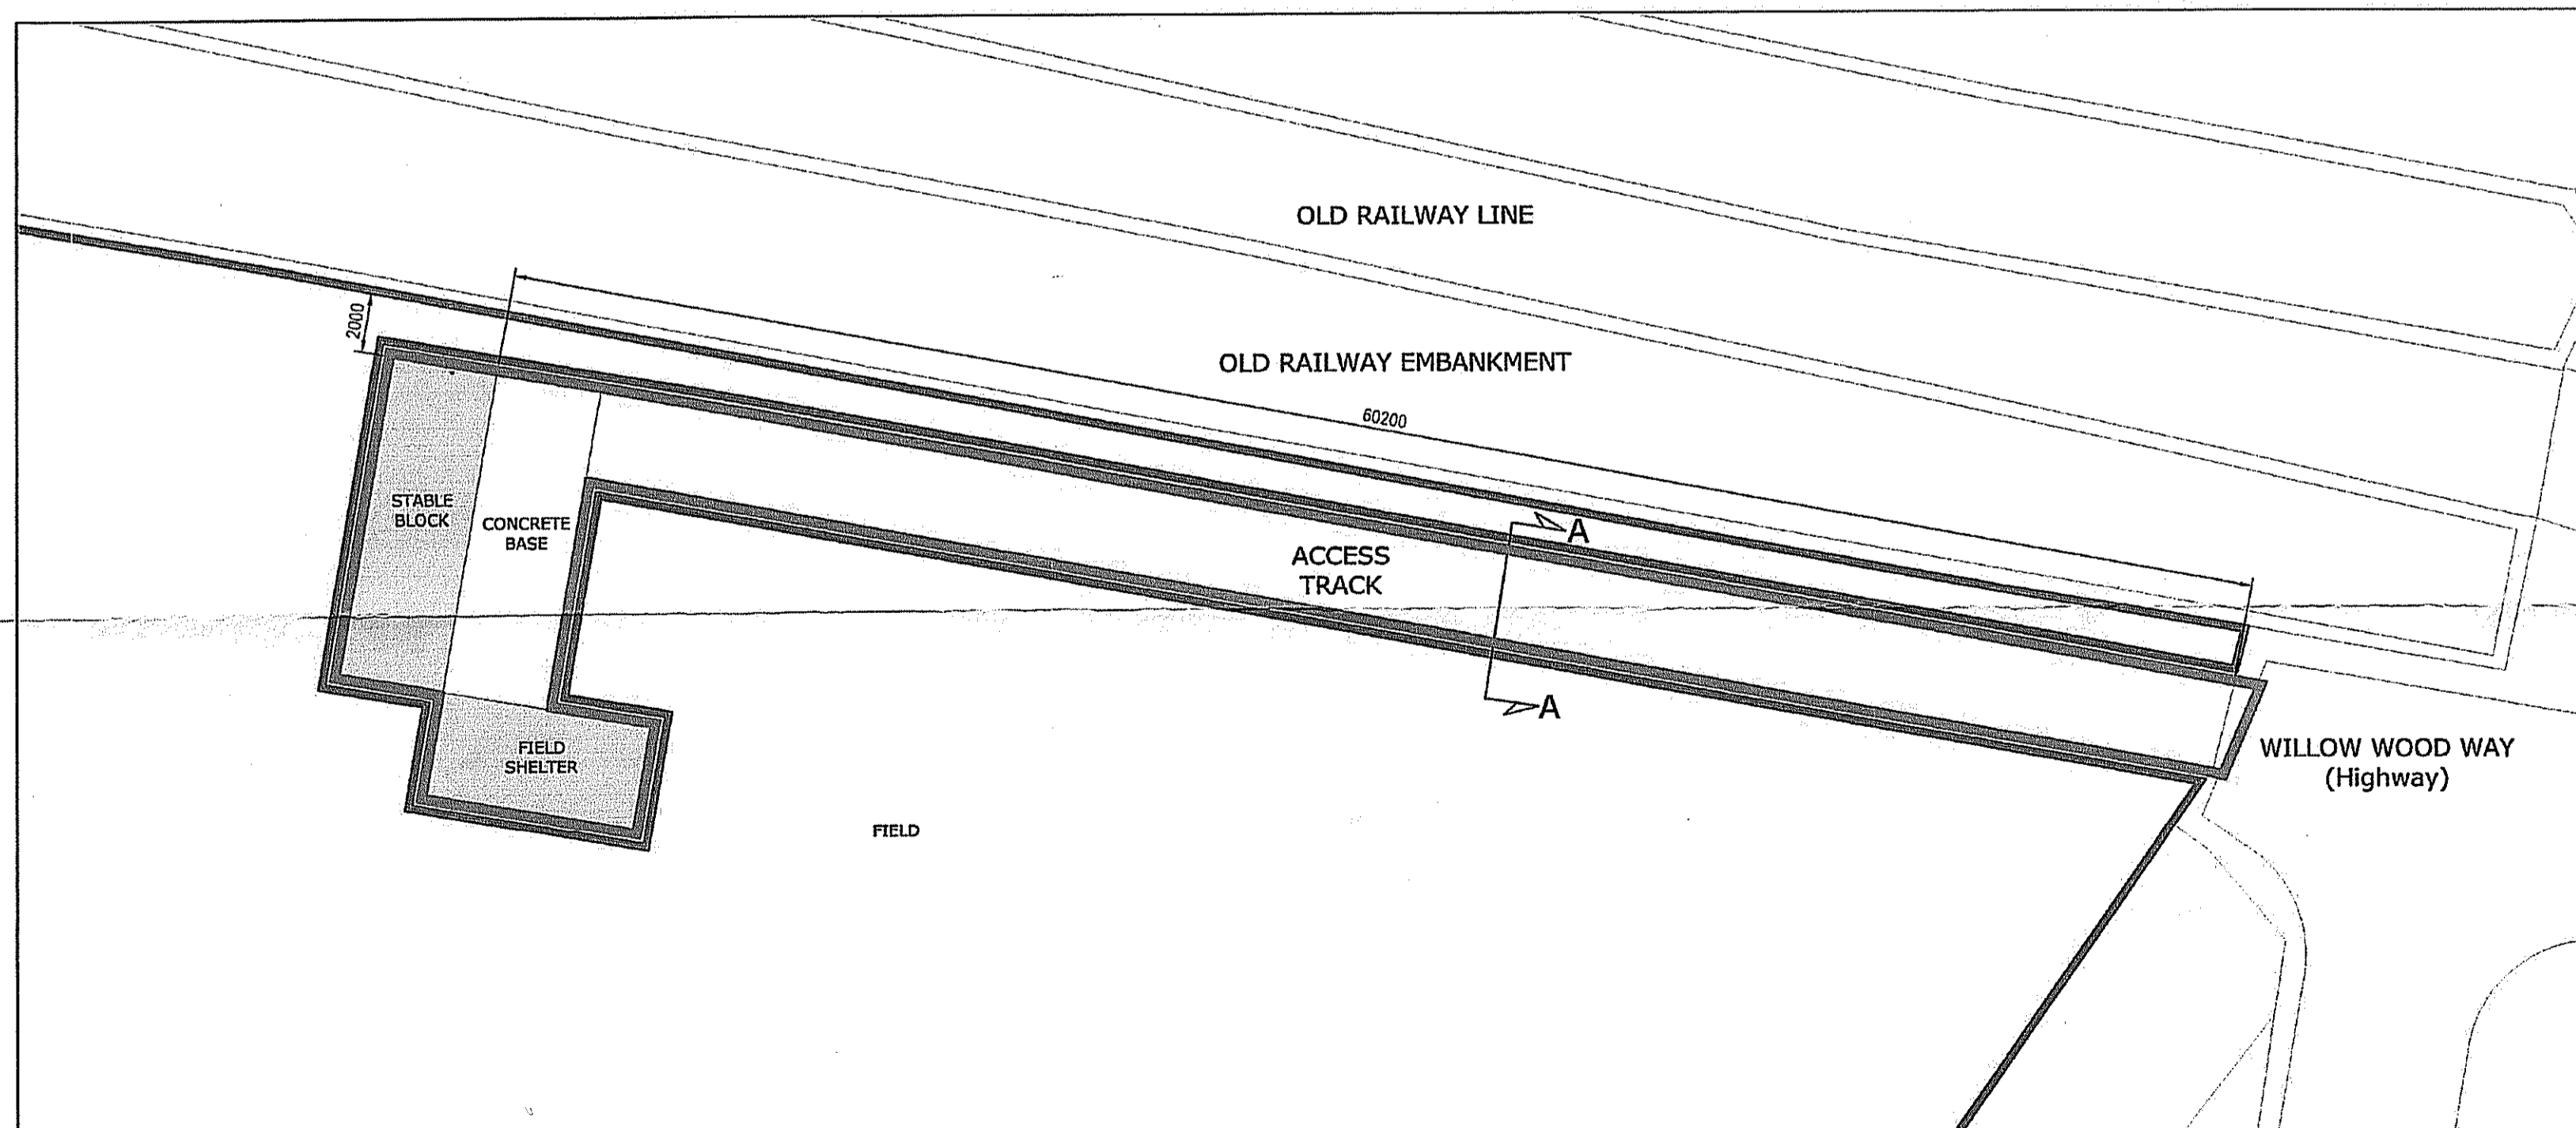

Notes

A01. These notes are intended to augment drawings and specifications. Where conflict of requirements exists the order of precedence shall be as shown in the specification. Otherwise the strictest provision shall govern.
A02. This drawing to be read in conjunction with all other relevant engineers and architects drawings.
A03. Drawings not to be scaled. All dimensions to be checked on site by the contractor. Any discrepancies to be notified to the Engineer and further instructions obtained before work is commenced.
No part of this drawing may be reproduced, stored in a retrieval system or transmitted in any form or by any means without prior permission in writing from Bell Snoxell Building Consultants Ltd.

Rev.	Description	Date	Chk.
A	Layout changed	16.01.2014	LS

Bell Snoxell Building Consultants Ltd

RICS the mark of property professionalism worldwide

Bell Snoxell Building Consultants Ltd
Barclays Bank House
Baxtergate
Whitby
North Yorkshire

NYMNP
20 JAN 2014

Project:	Land at Willow Wood Way Stainsacre Nr. Whitby	
Client:	Mr & Mrs Knaggs	
Drawing:	Location Plan, Block Plan & Access Track Section	
Date:	Jan 2014	
Scale@A1:	see plan	
Drawn By:	LS	
Check By:	LS	
Approved By:	-	
Drawing Status:	Planning	
Job. no.	Dwg. no.	Rev.
8286	01	A