
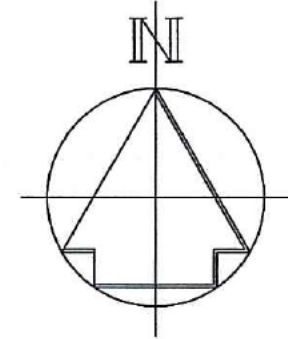



### Site Location Plan

Scale 1:1250

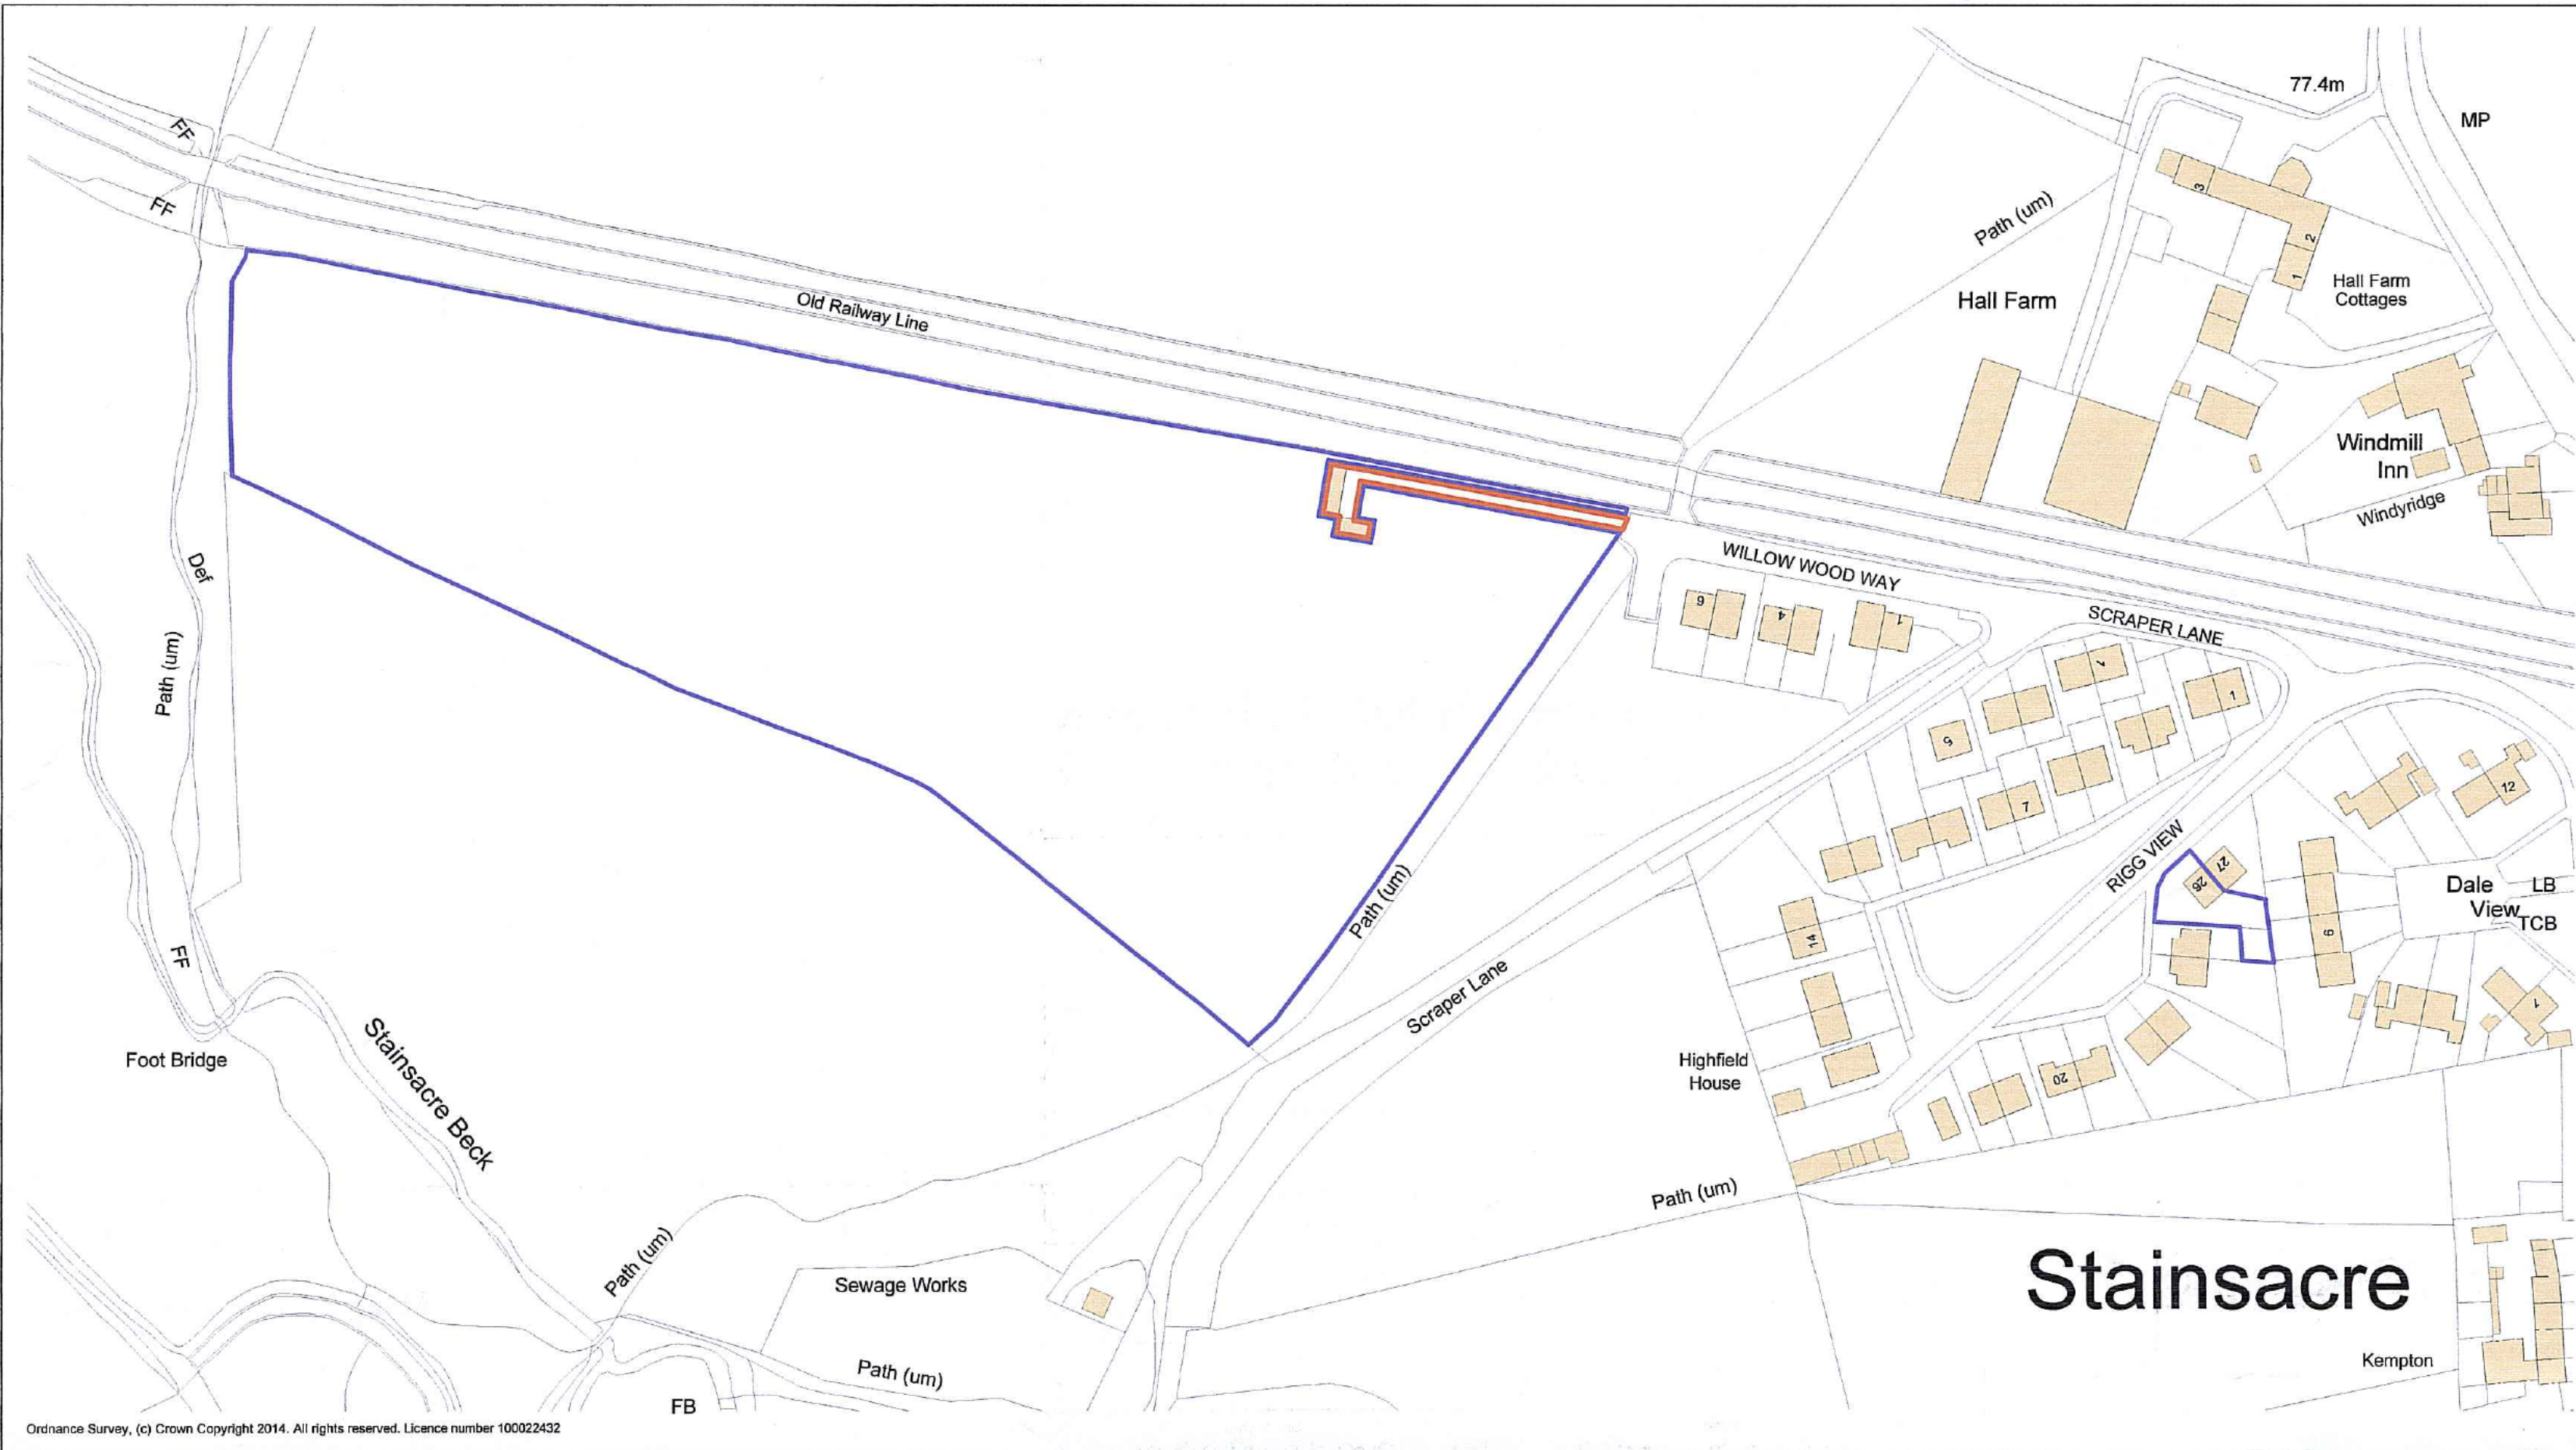


### Section Through Access Track A-A

Scale 1:20 - Twin trod with stone finish

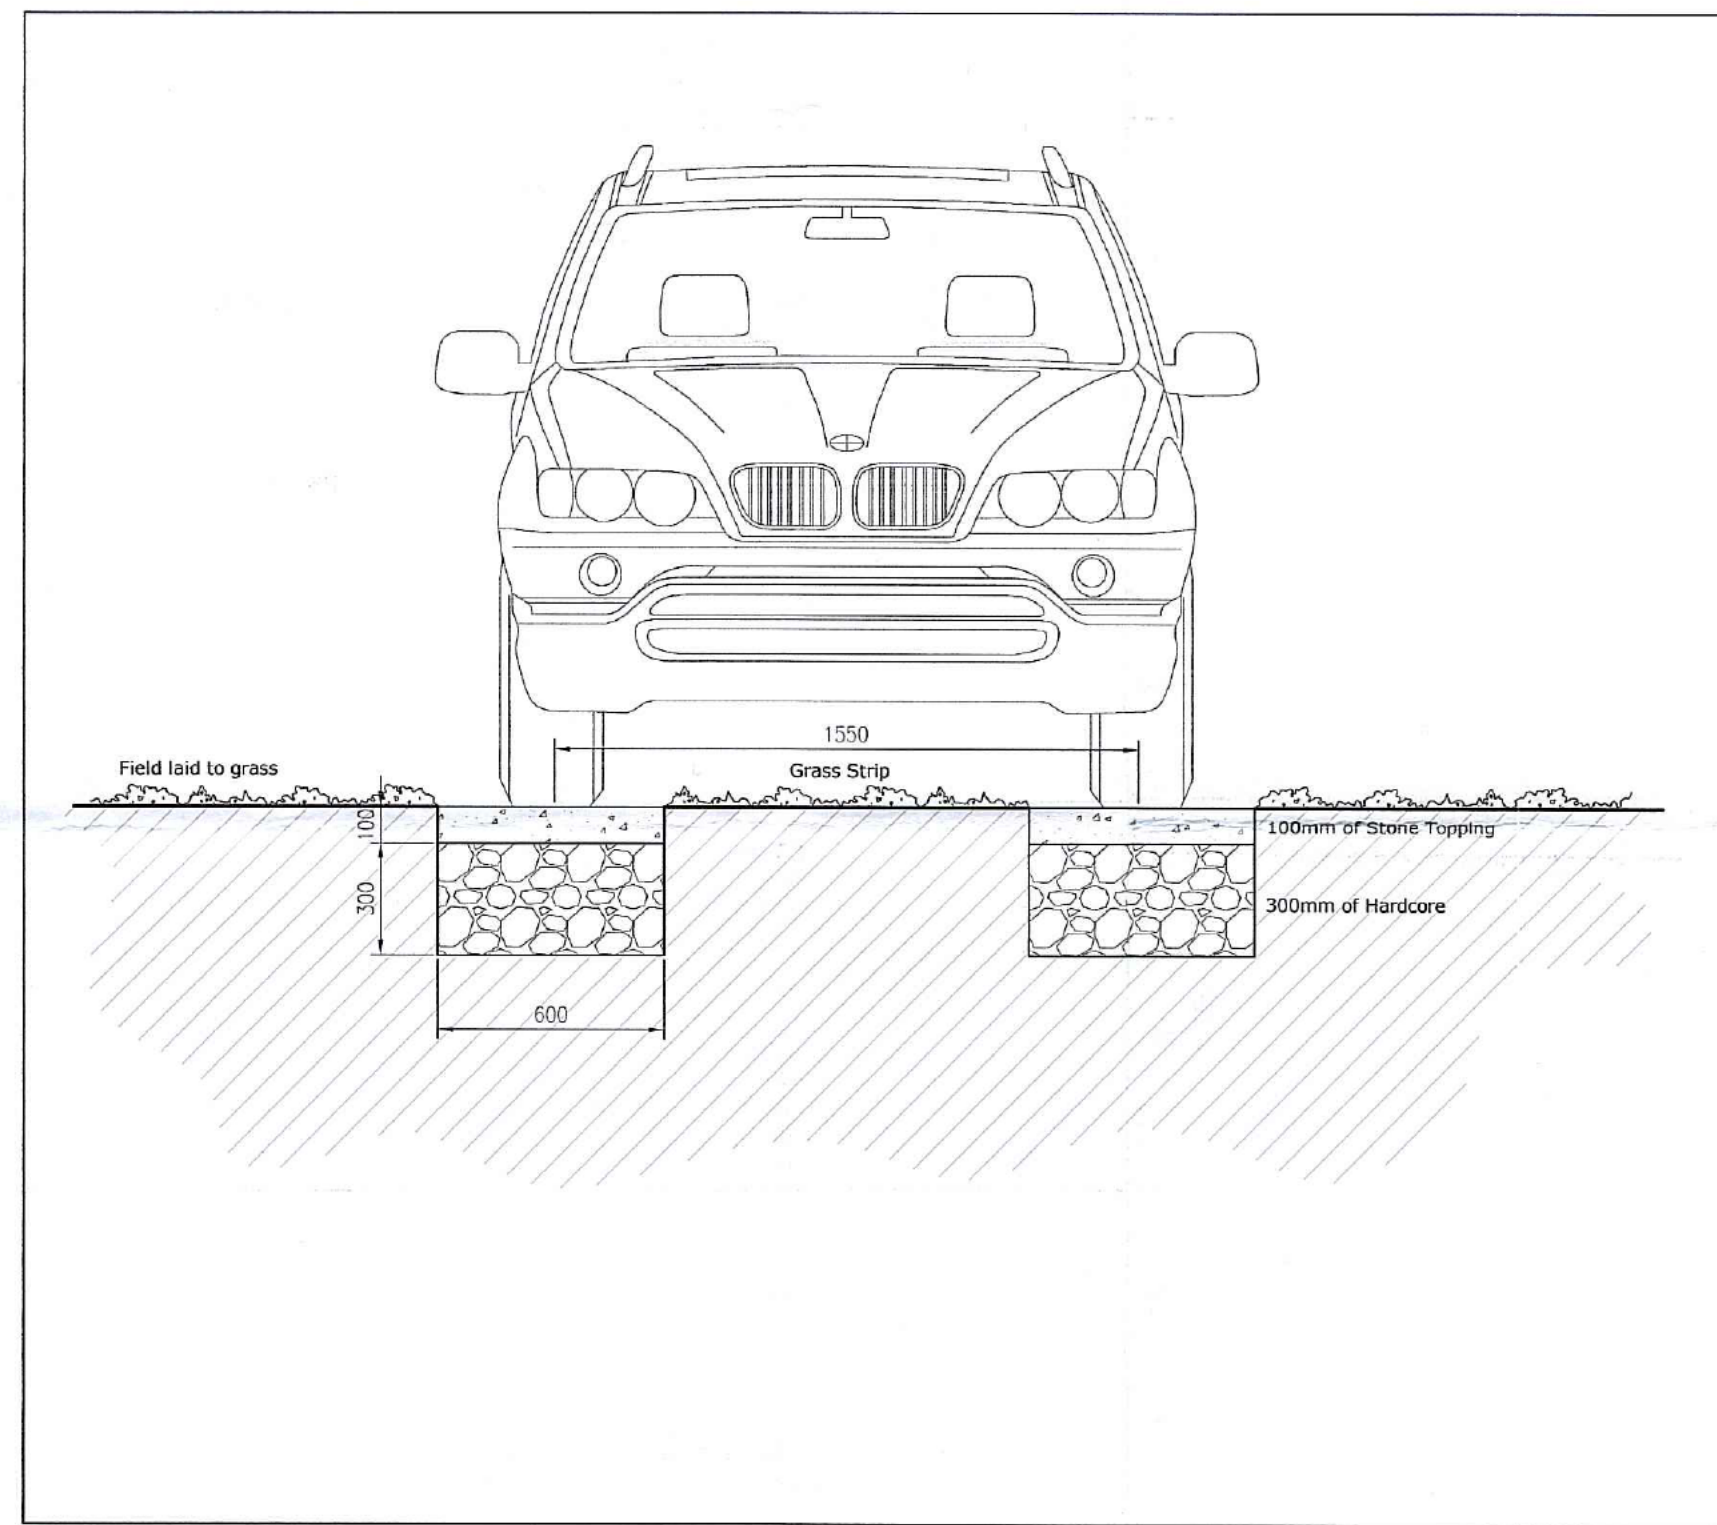

### Site Block Plan

Scale 1:500

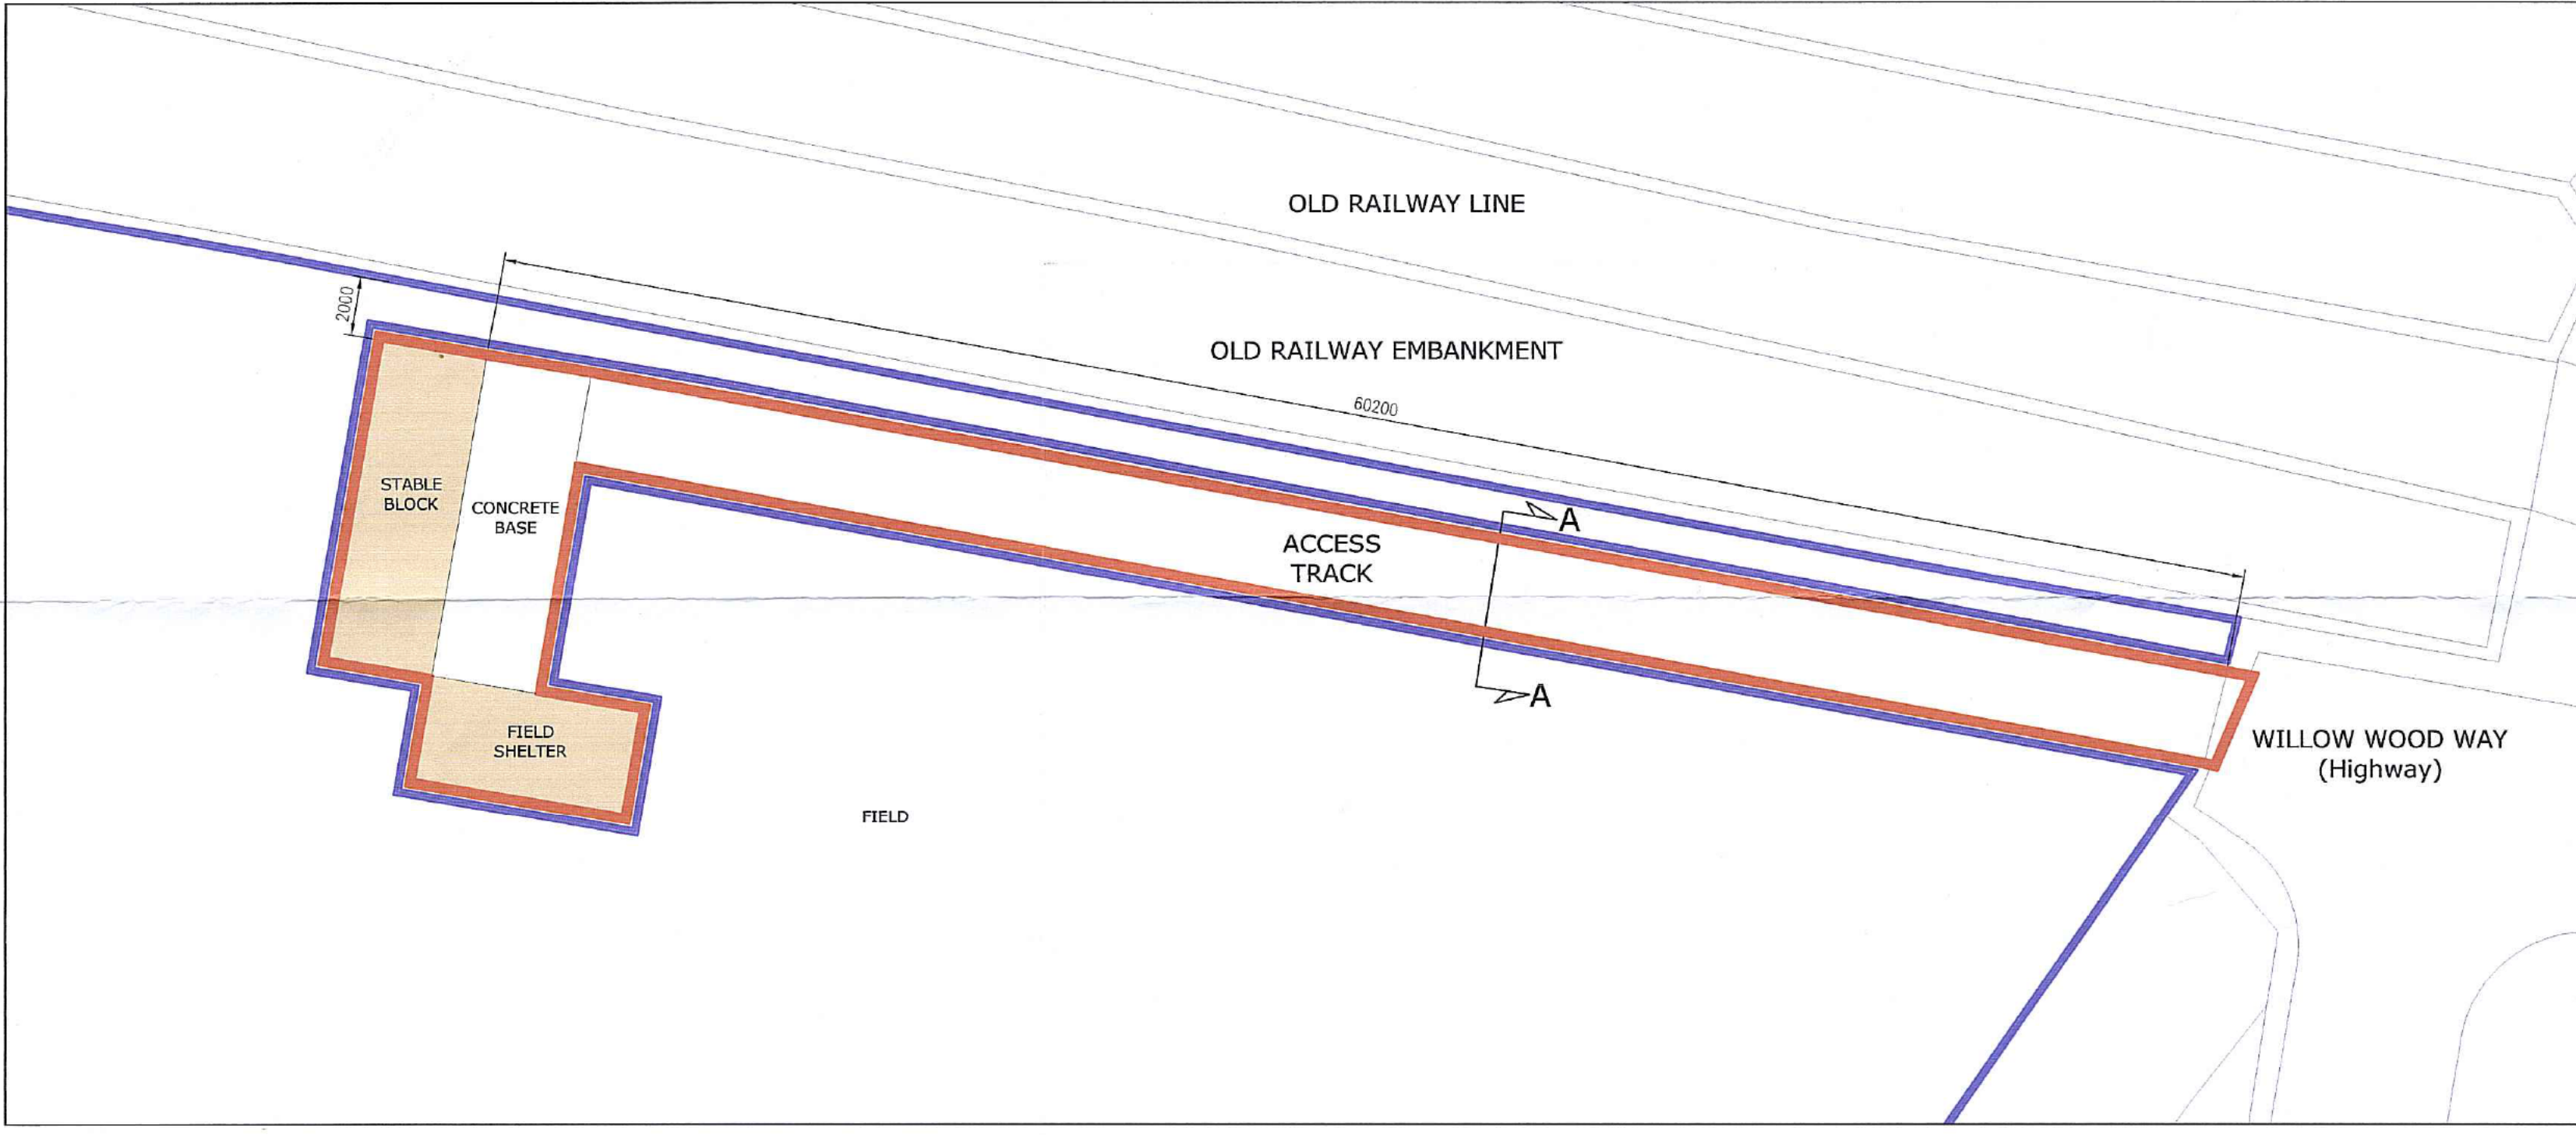

**Notes**

A01. These notes are intended to augment drawings and specifications. Where conflict of requirements exists the order of precedence shall be as shown in the specification. Otherwise the strictest provision shall govern.

A02. This drawing to be read in conjunction with all other relevant engineers and architects drawings.

A03. Drawings not to be scaled. All dimensions to be checked on site by the contractor. Any discrepancies to be notified to the Engineer and further instructions obtained before work is commenced.

No part of this drawing may be reproduced, stored in a retrieval system or transmitted in any form or by any means without prior permission in writing from Bell Snoxell Building Consultants Ltd.

Rev	Description	Date	Chk
A	Layout changed	16.01.2014	LS

**Bell Snoxell Building Consultants Ltd**



Bell Snoxell Building Consultants Ltd  
 Barclays Bank House  
 Baxfargate  
 Whitby  
 North Yorkshire

NYMNPA  
 2.0 JAN 2014

Project:	Land at Willow Wood Way Stainsacre Nr. Whitby		
Client:	Mr & Mrs Knaggs		
Drawing:	Location Plan, Block Plan & Access Track Section		
Date:	Jan 2014	Scale@A1:	see plan
Drawn By:	LS	Check By:	LS
Approved By:	-		
Drawing Status:	Planning		
Job. no.	Dwg. no.	Rev.	
8286	01	A	