


NYM / 2014 / 005E/F4-1

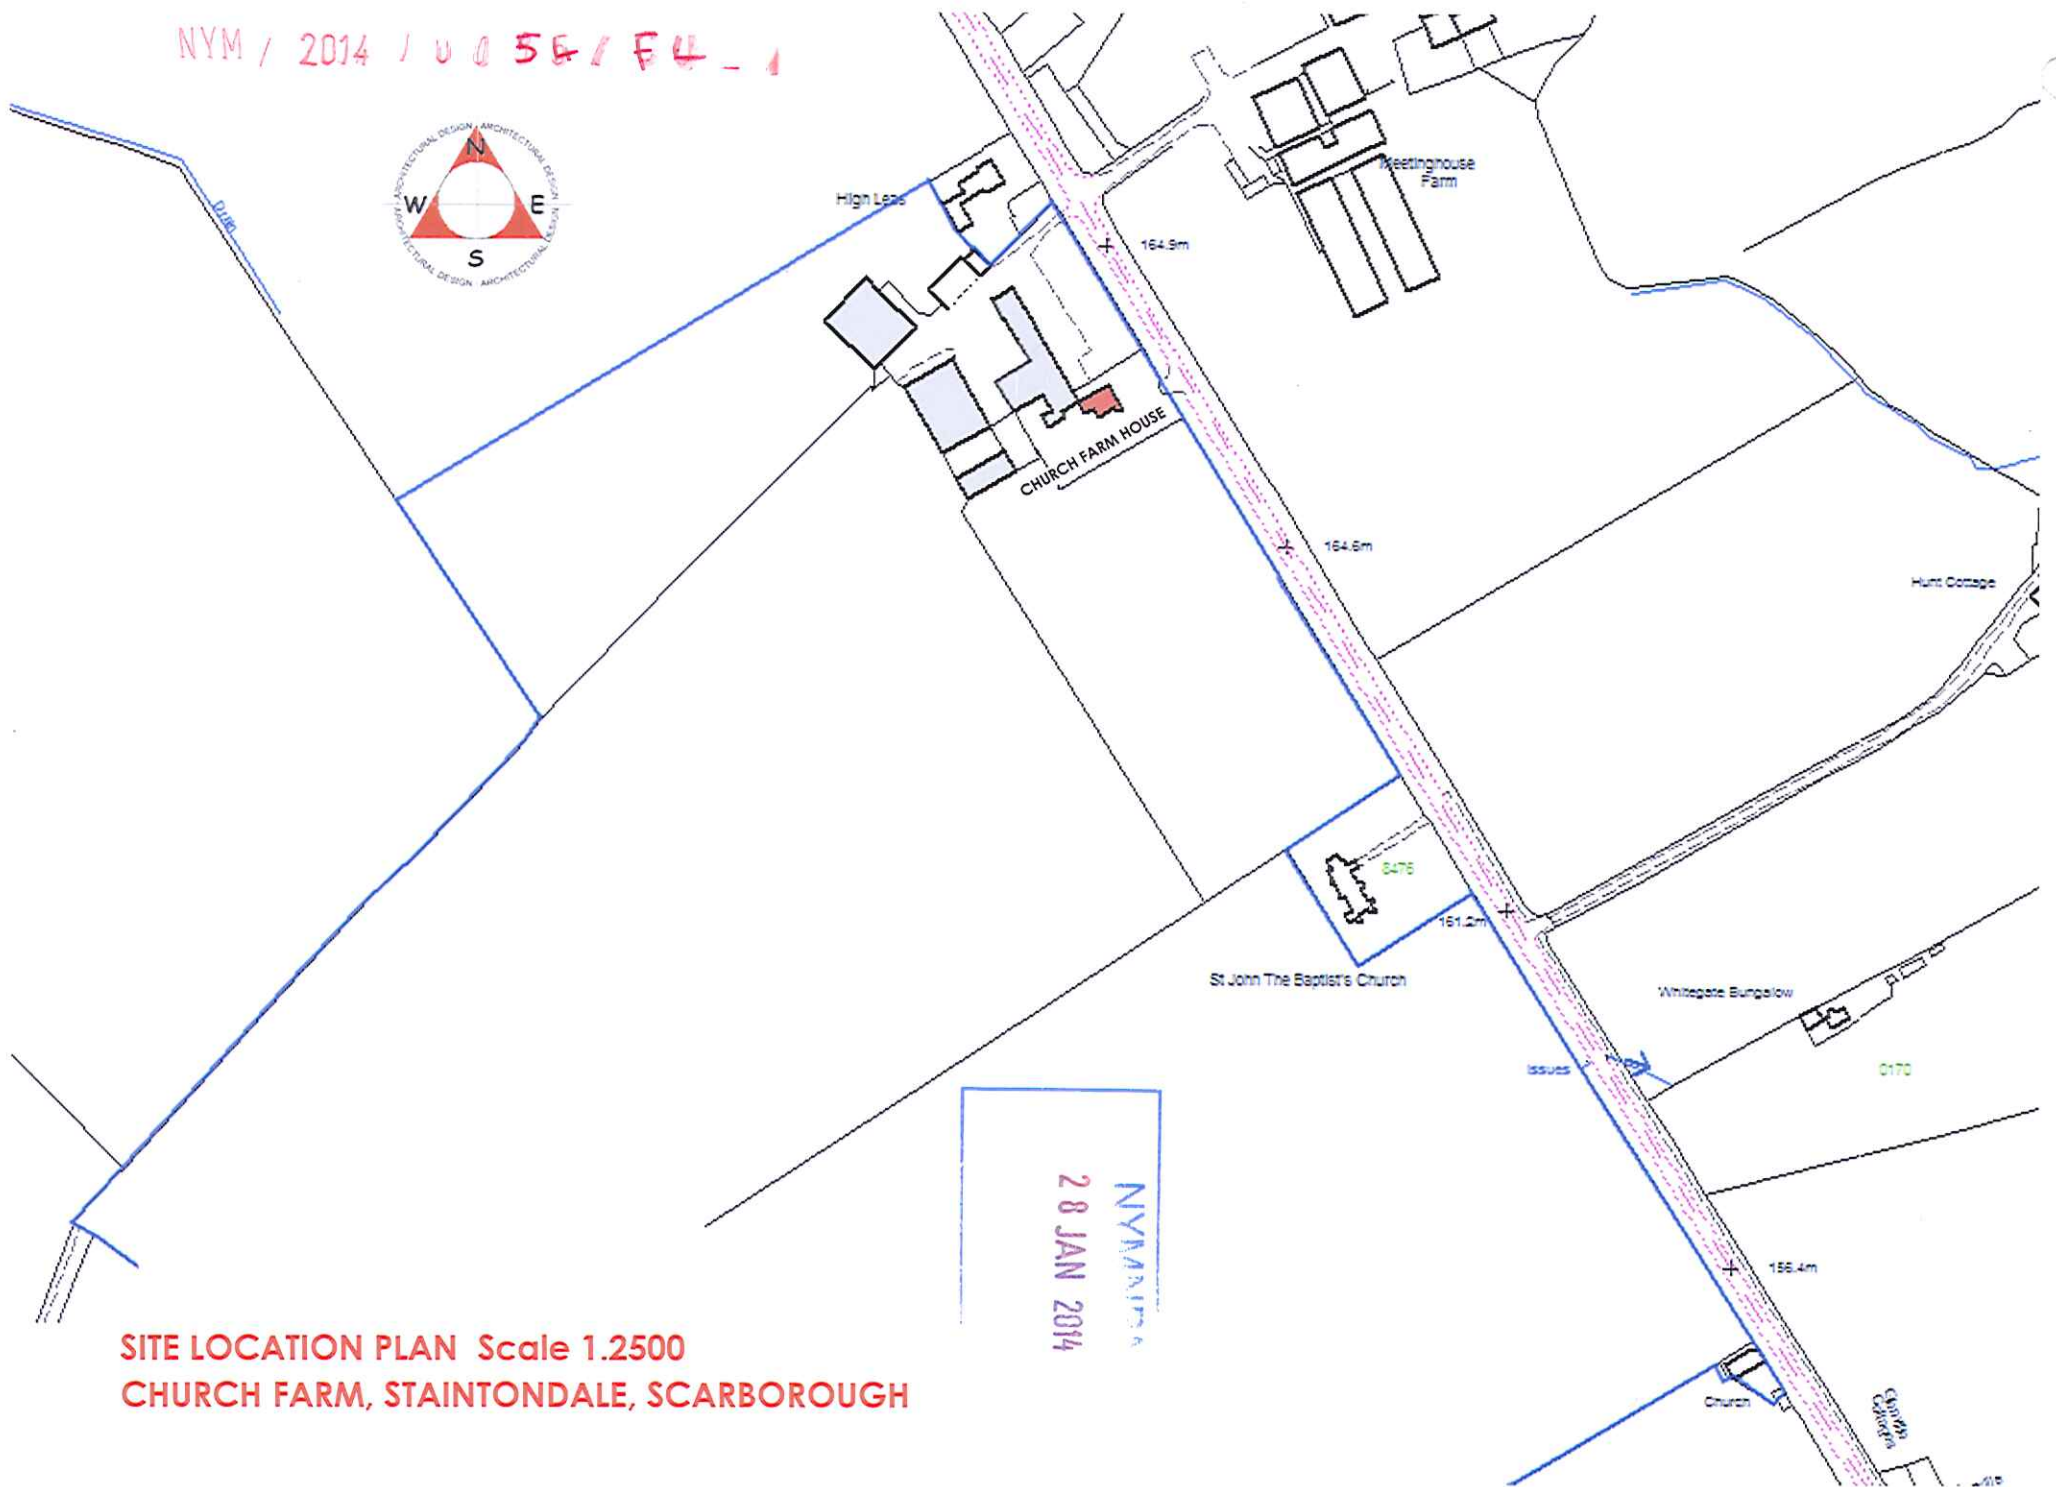

SITE LOCATION PLAN Scale 1.2500
CHURCH FARM, STAITONDALE, SCARBOROUGH

NYM/17/16
28 JAN 2014

NYM / 2014 / 0054 / EU

High Leas



NYM/NPA
28 JAN 2014

Church Farm

SITE LAYOUT PLAN Scale 1.500
CHURCH FARM, STAITONDALE, SCARBOROUGH