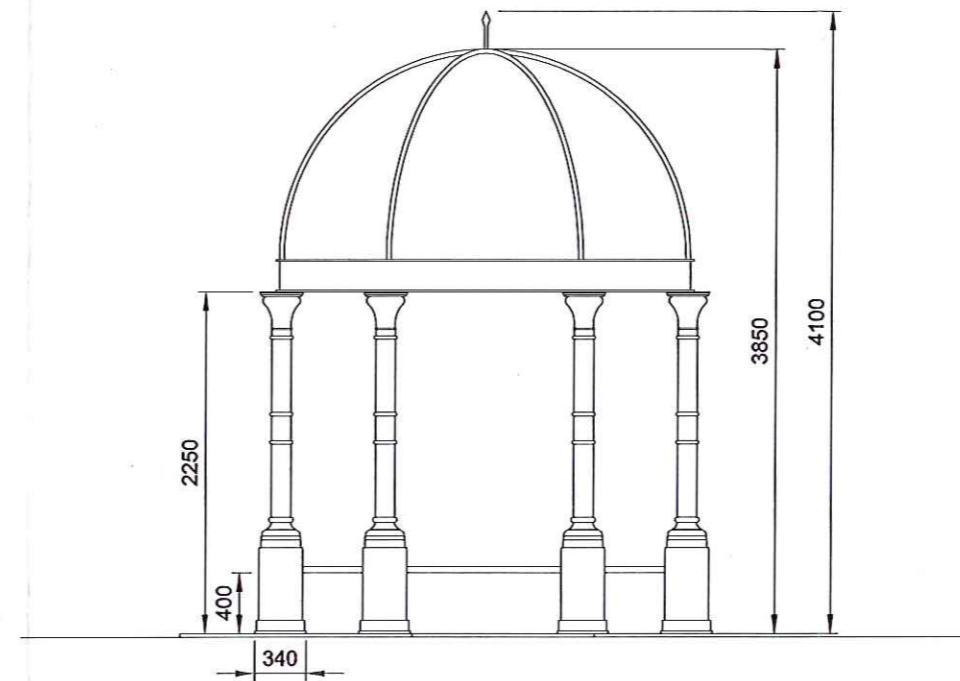


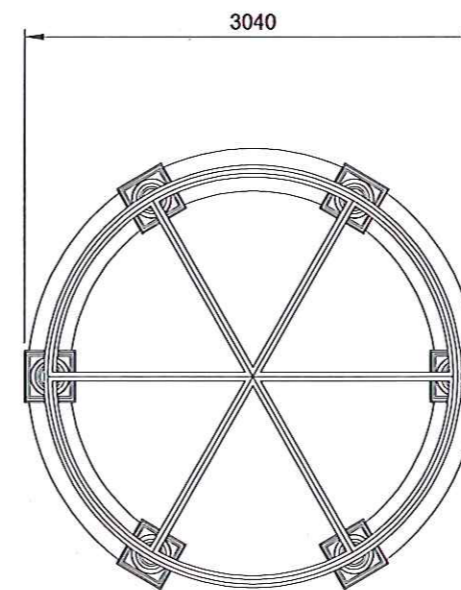


PHOTO OF PRODUCT PROPOSED

NYMNP  
30 JAN 2014



PROPOSED ELEVATION



PROPOSED PLAN

REVISIONS  
This design is copyright ©

SKELWTH  
RAITHWAITE HALL  
WEDDING FOLLY

PROPOSED  
FOLLY PLAN &  
ELEVATION

Drawn: AM  
Date: JAN 14  
Scale: 1:50 @ A3  
Checked: RH

**brewsterbye** architects  
5 NORTH HILL ROAD  
HEADINGLEY  
LEEDS  
LS9 2EN

Dwg No: 360/10(02)012 #