

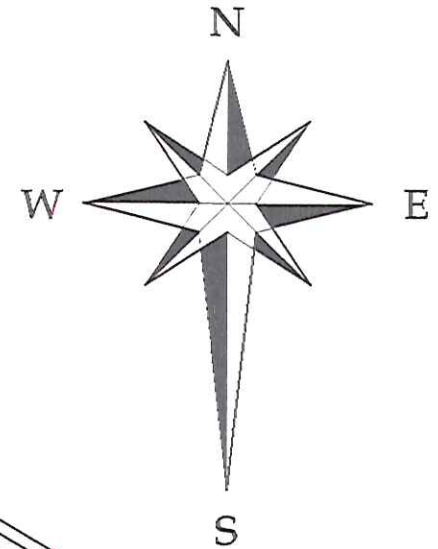


NYM / 2014 / 0123 / FL ↓

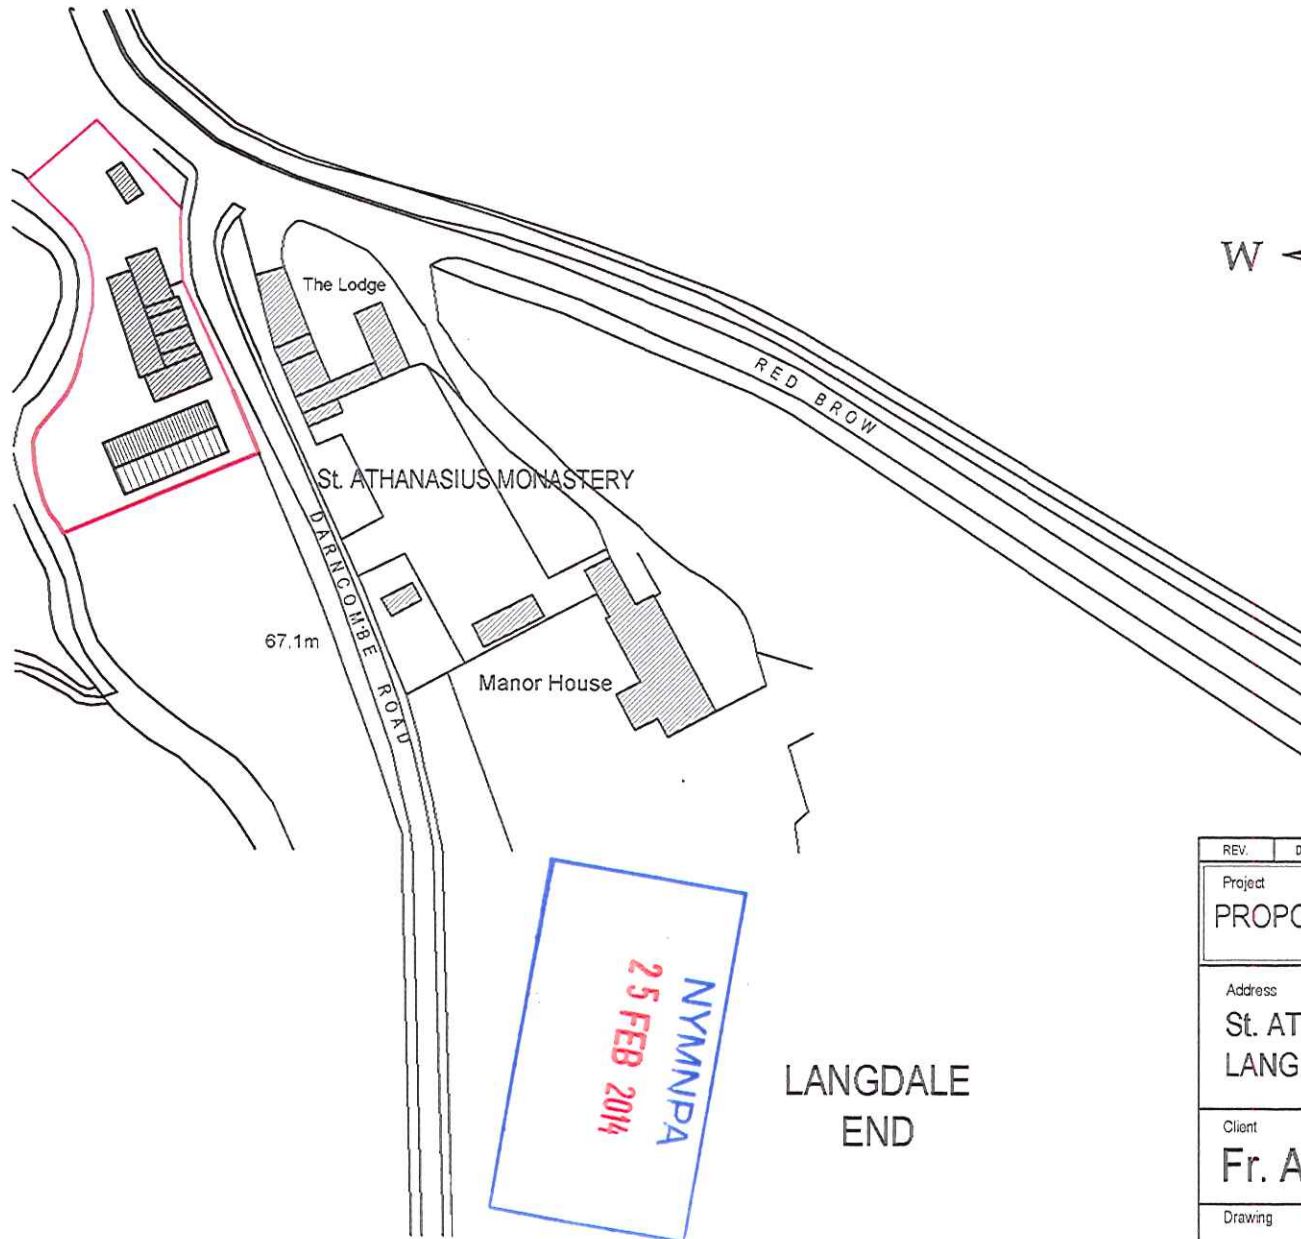

REV.	DATE	DESCRIPTION	
Project			
PROPOSED LEAN-TO SHED			
Address			
St. ATHANASIOUS MONASTERY, LANGDALE END, SCARBOROUGH.			
Client			
Fr. Arsenius St.Athanasius			
Drawing			
<b>LOCATION PLAN</b>			
Scale	Date	Drawn by	Dwg no.
1:1250	Feb'14	JP	St.A/02

NYM / 2014 / 0123 / FL

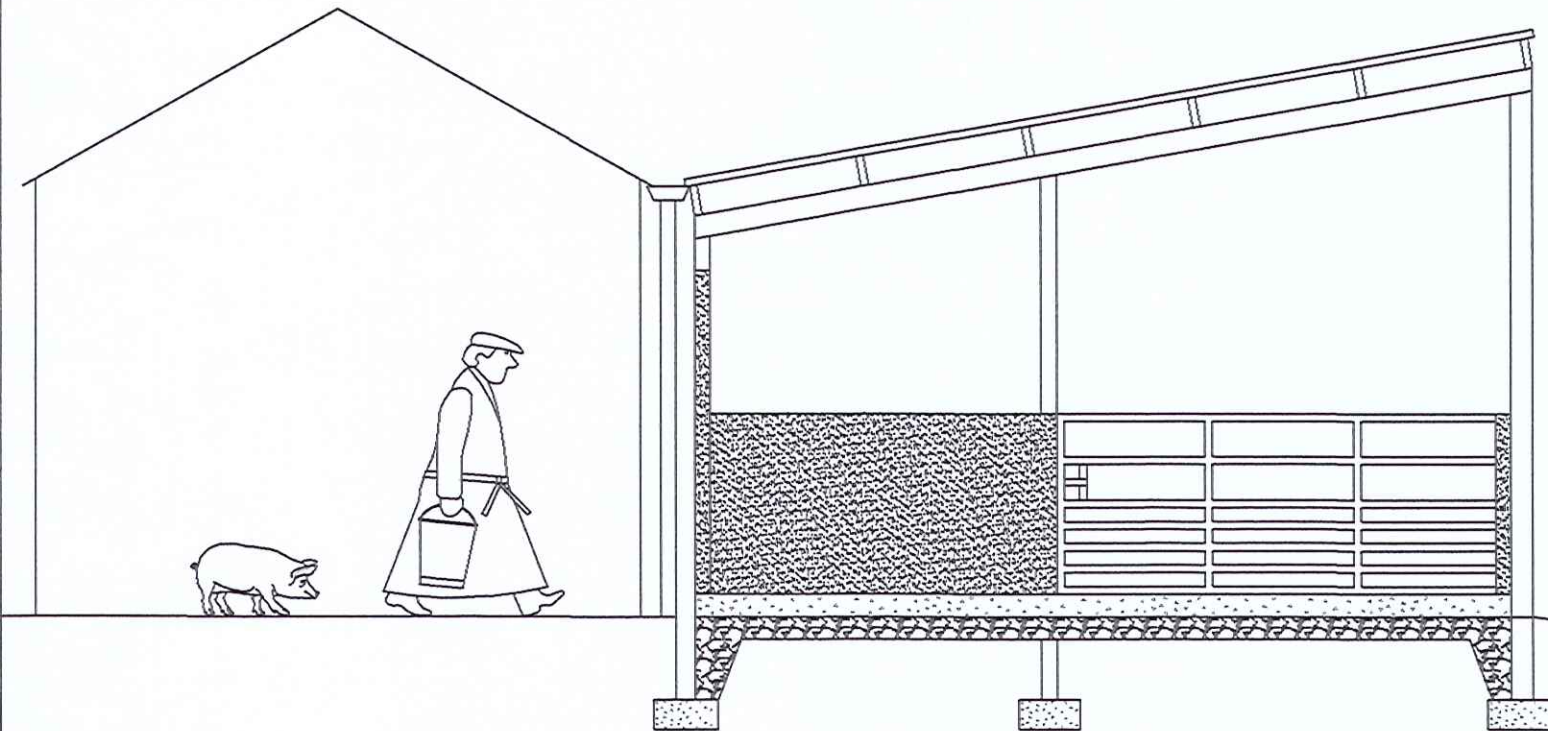


NYM/NPA  
25 FEB 2014

REV	DATE	DESCRIPTION	
Project PROPOSED LEAN-TO SHED			
Address ST. ATHANASIUS MONASTERY, LANGDALE END, SCARBOROUGH.			
Client FR. ARSENIUS ST. ATHANASIUS			
Drawing TYPICAL SECTION			
Scale	Date	Drawn by	Dwg no.
1:50	Feb '14	J Peoples	St.A/06

TYPICAL SECTION

NYM / 2014 / 0123 / PL-1

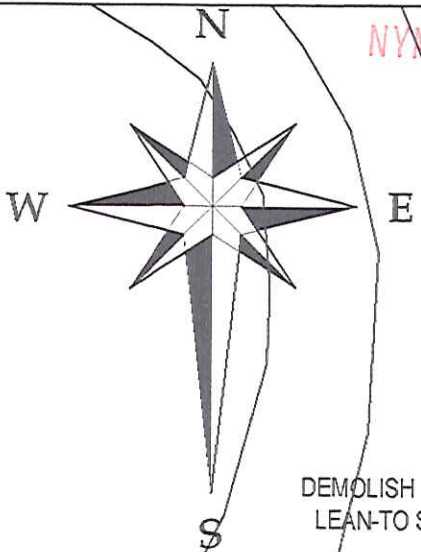

DEMOLISH EXISTING  
LEAN-TO SHED


DARNCOMBE  
ROAD

NYM/NIPA  
25 FEB 2014


REV.	DATE	DESCRIPTION	
Project PROPOSED LEAN-TO SHED			
Address St. ATHANASIUS MONASTERY, LANGDALE END, SCARBOROUGH.			
Client Fr. Arsenius St.Athanasius			
Drawing <b>EXISTING BLOCK PLAN</b>			
Scale	Date	Drawn by	Dwg no.
1:200	Feb'14	JP	St.A/03

NYM / 2014 / 0123 / FL

W

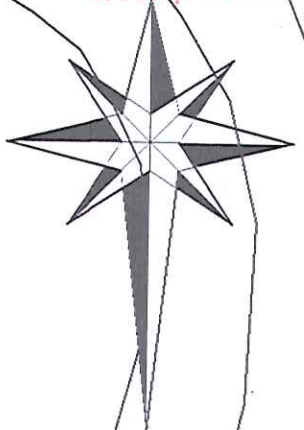

PROPOSED LEAN-TO SHED

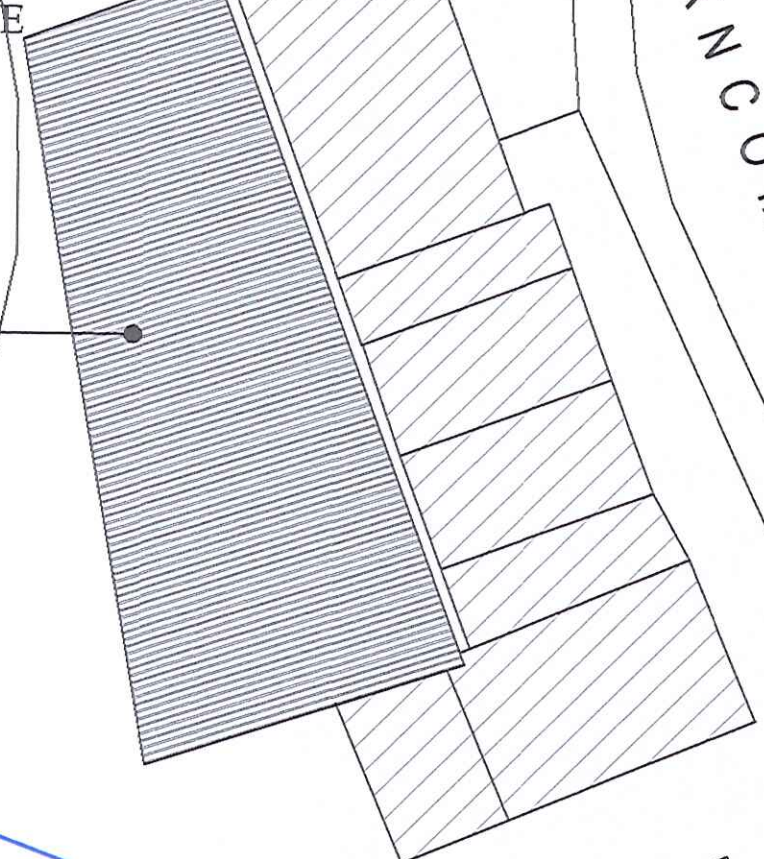

DARNCOMBE ROAD

NYM/MP4  
25 FEB 2014

REV.	DATE	DESCRIPTION	
Project PROPOSED LEAN-TO SHED			
Address St. ATHANASIUS MONASTERY, LANGDALE END, SCARBOROUGH.			
Client Fr. Arsenius St.Athanasius			
Drawing <b>PROPOSED BLOCK PLAN</b>			
Scale	Date	Drawn by	Dwg no.
1:200	Feb'14	JP	St.A/04