


Shed ①
Scale 1:200

9 clear
sheets each
side of roof

Ariel View

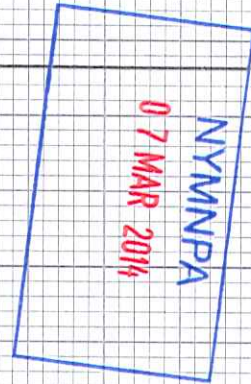

40 m

Yorkshire
Boards

6m

18m
West View

Yorkshire
Boards


6m

18m
East View


Shed ①

Scale 1:200

North View

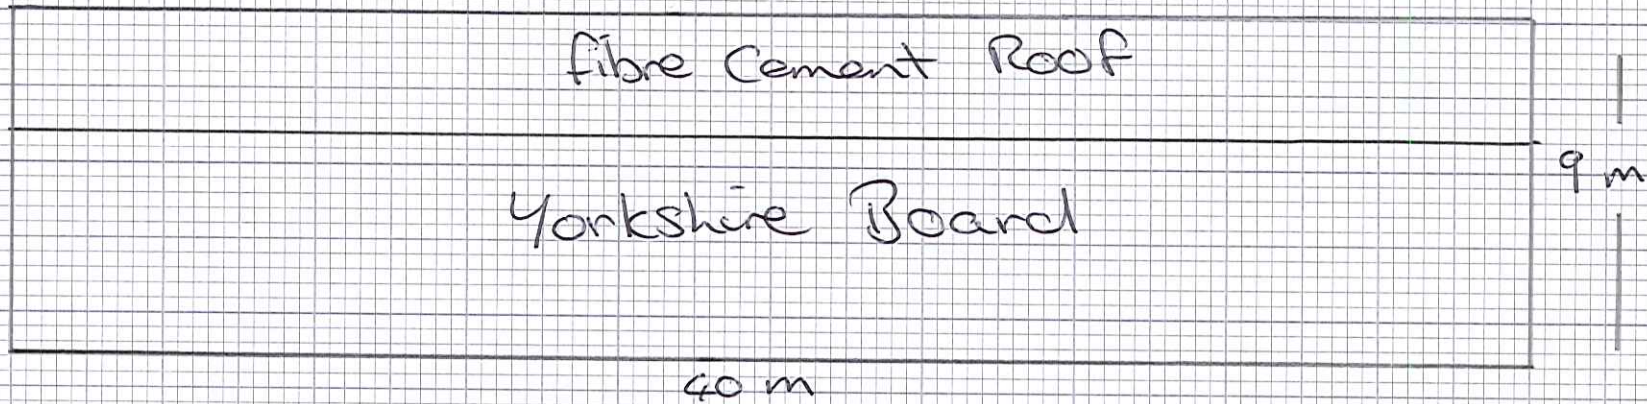


South View

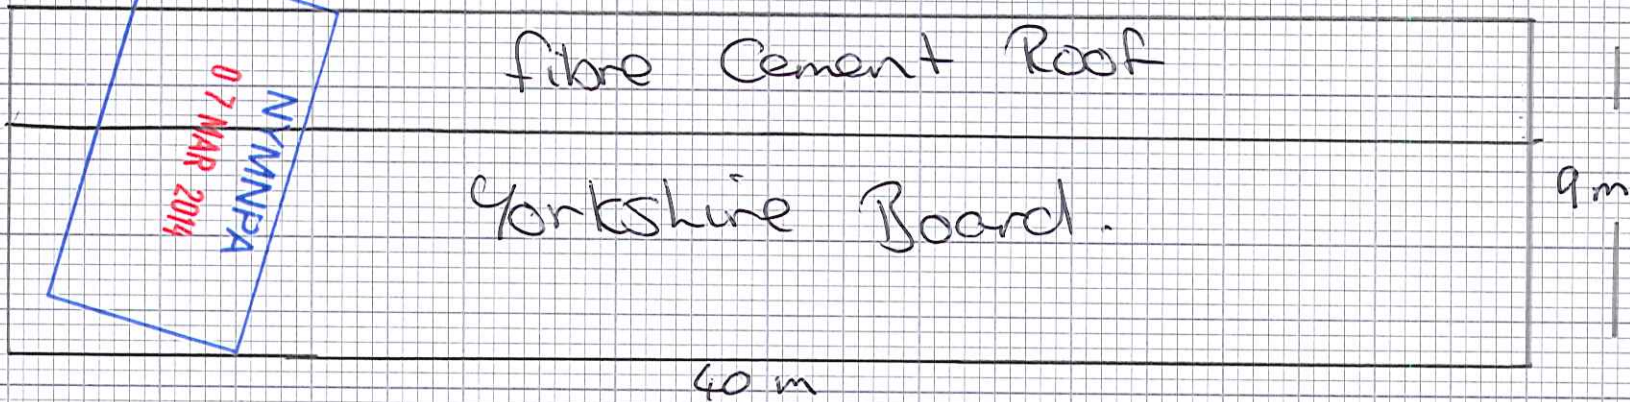

NYM / 2014 / 0142 / PL

North

Shed ①
Scale 1:500
A Existing Bunk
B New prepos
building

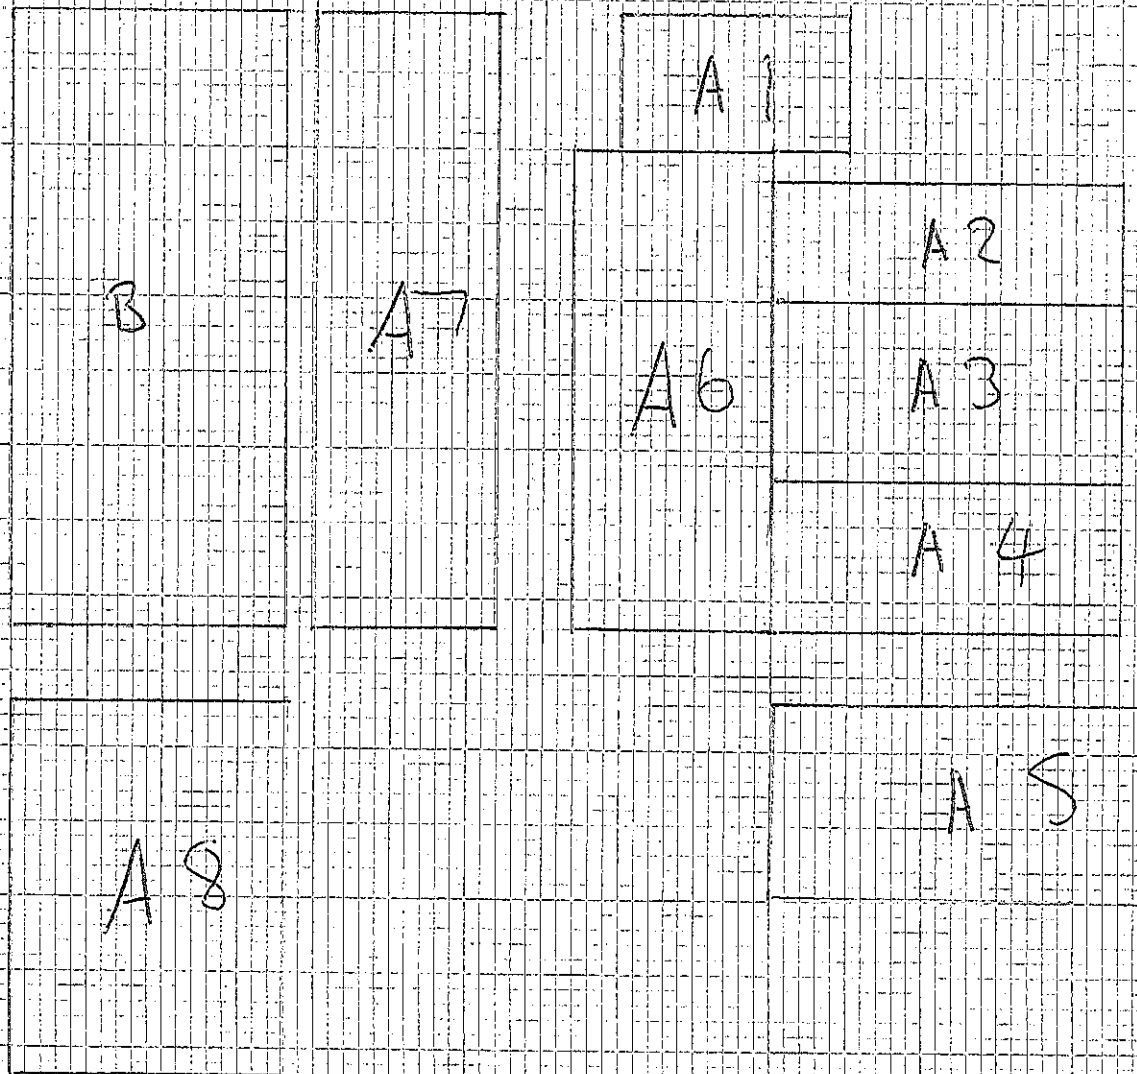

New building 8m x 40m x 6m

NYM / 2014 / 0142 / PL