

HOME FARM DUNSLEY WHITBY

SCALE 1:100

PROPOSED STRAW SHED EXTENSION

VISIBLE SIDE ELEVATION

NYMNPA
02 APR 2014


EXISTING STRAW
SHED


EXISTING
GRAIN
STORE

DARK GREY FIBRE CEMENT SHEETS

YORKSHIRE BOARDING

13 METRES

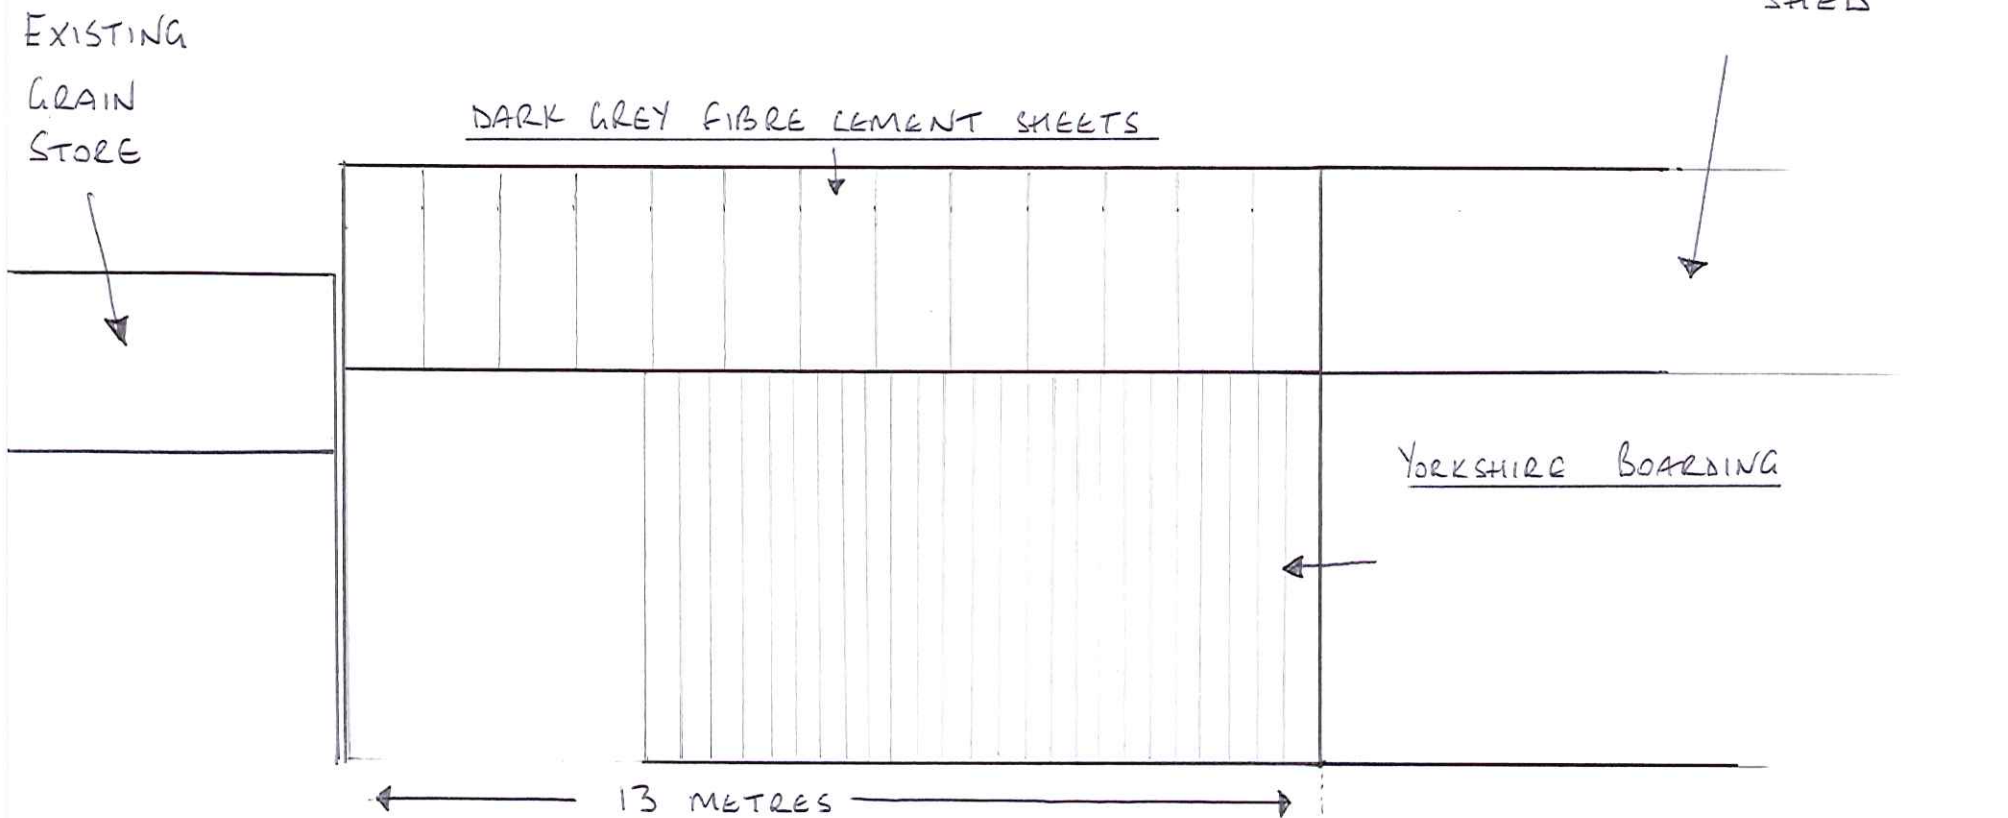

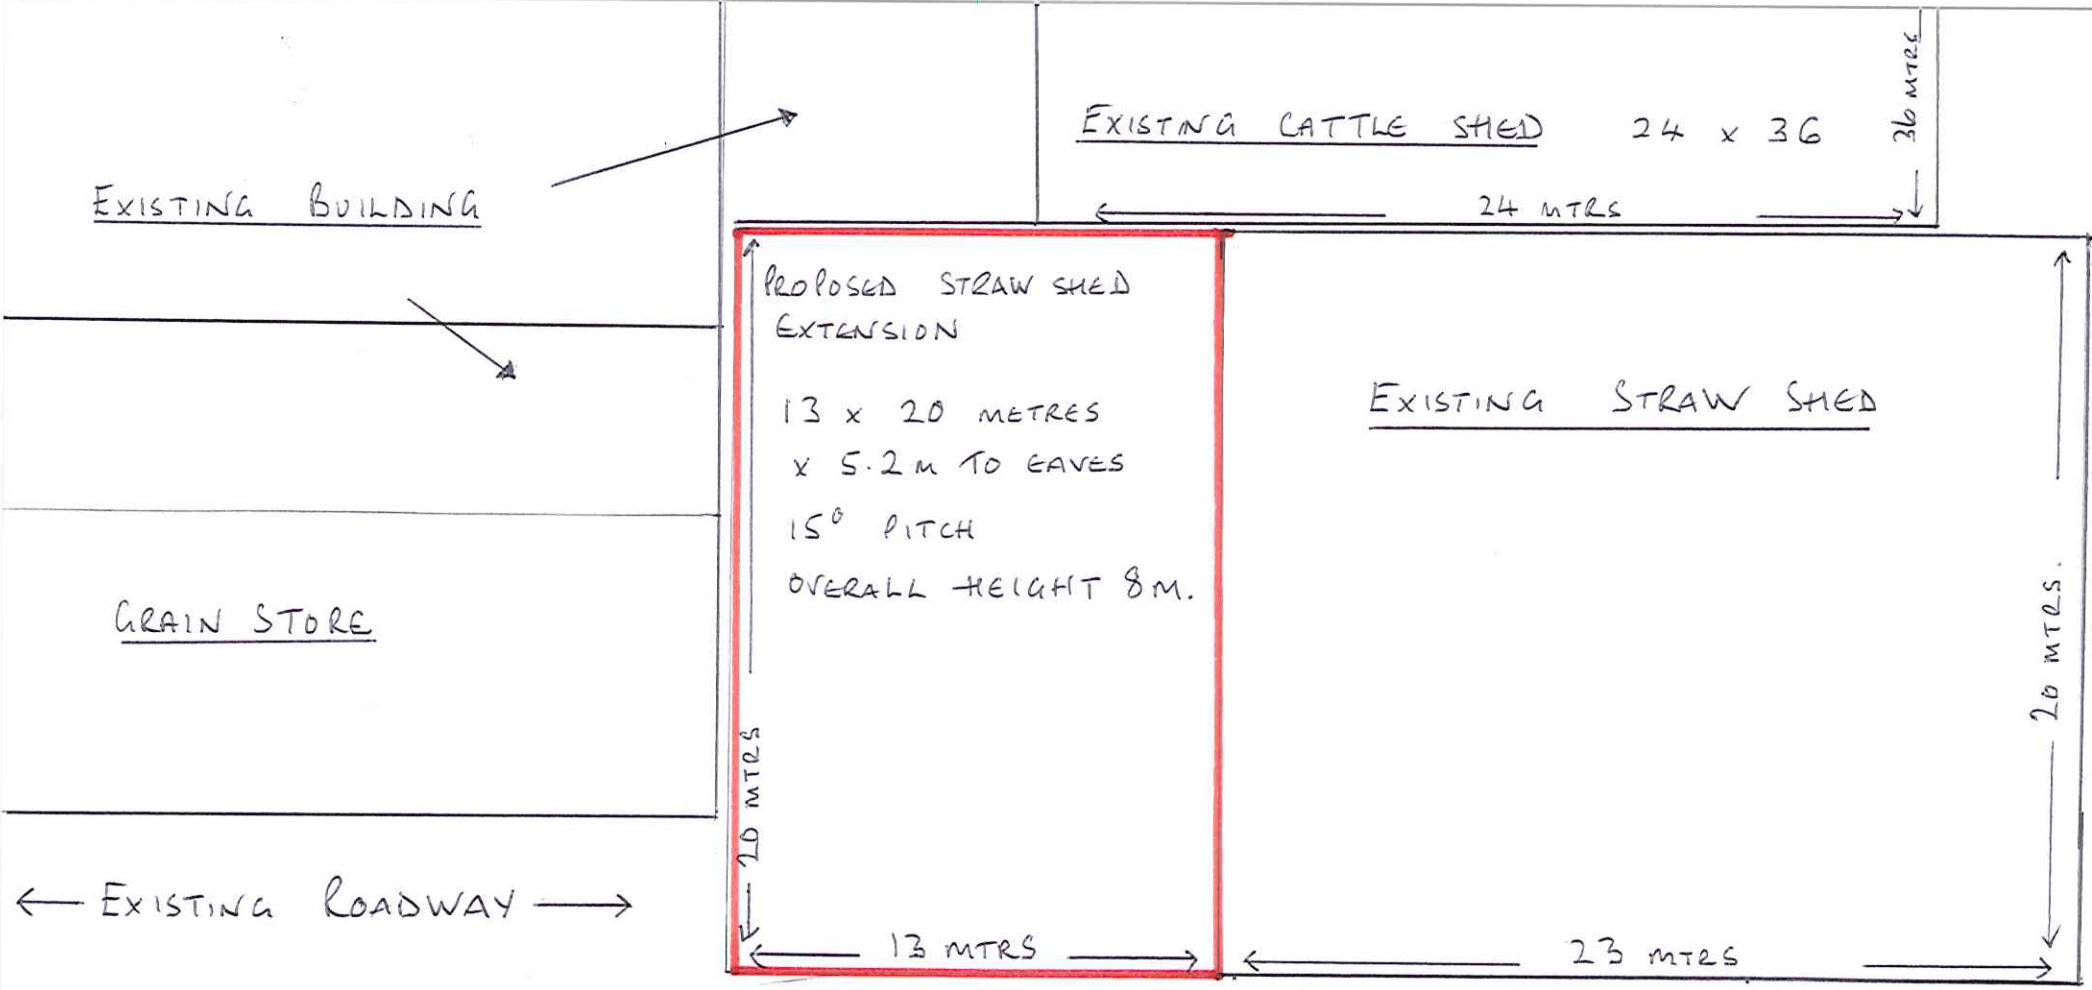

SITE LAYOUT

SCALE 1:200

NVANDA
02 APR 2014

Home Farm DUNSLEY WHITBY