
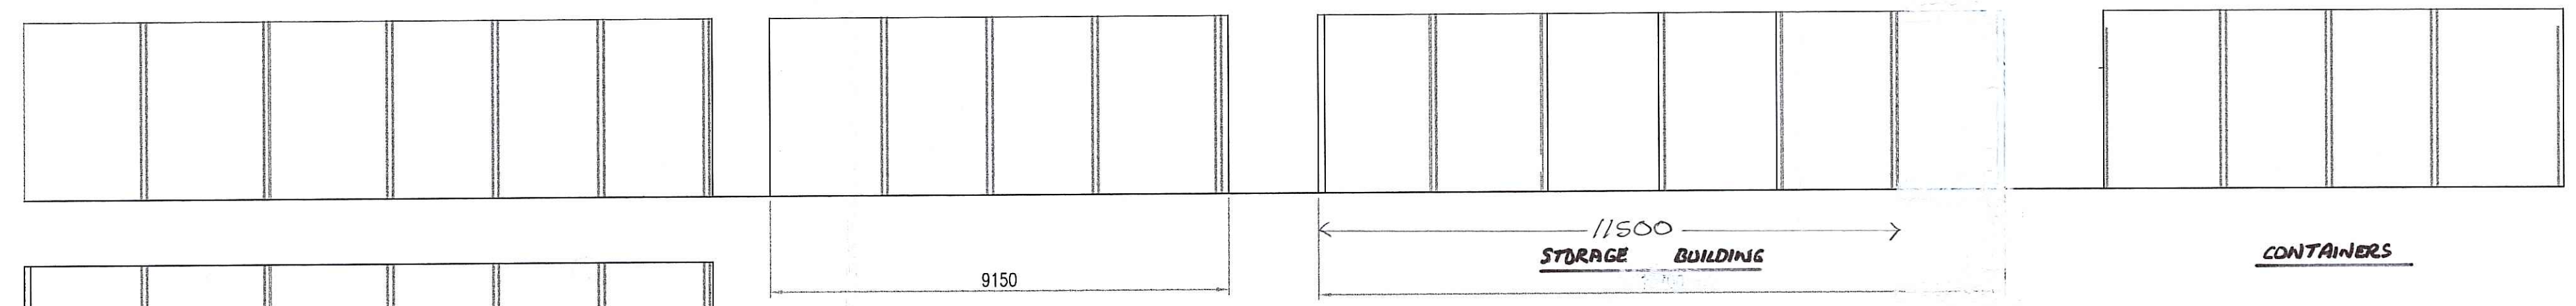





ALL DIMENSIONS MUST BE CHECKED ON THE JOB TO
 VERIFY ACCURACY. APPROXIMATE DIMENSIONS, WITH
 THE EXCEPTED OF A 10% TOLERANCE, SHOULD BE
 USED. THIS DRAWING IS FOR THE PURPOSE OF OBTAINING
 APPROVAL ONLY. THIS MUST BE CHECKED BY THE PHYSICAL SURVEY
 OR SURVEYOR'S OFFICE TO VERIFY THE EXACT
 POSITION OF THE WALL BEING ESTABLISHED.

ELEVATIONS OF CONTAINERS


1:100

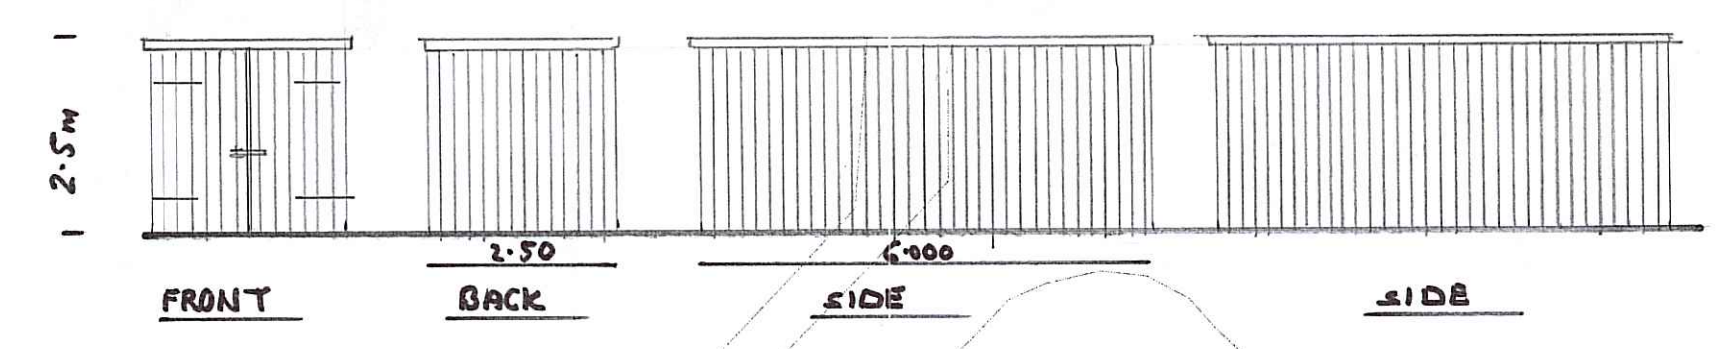


**TEMPORARY SCAFFOLD STORE
 CONSTRUCTED OF SCAFFOLD
 TUBE AND PLASTIC/CANVAS SHEETING**

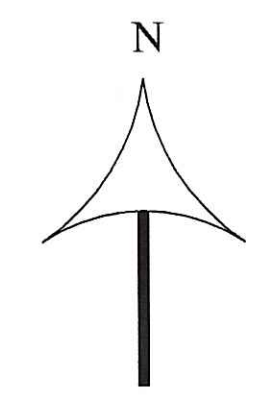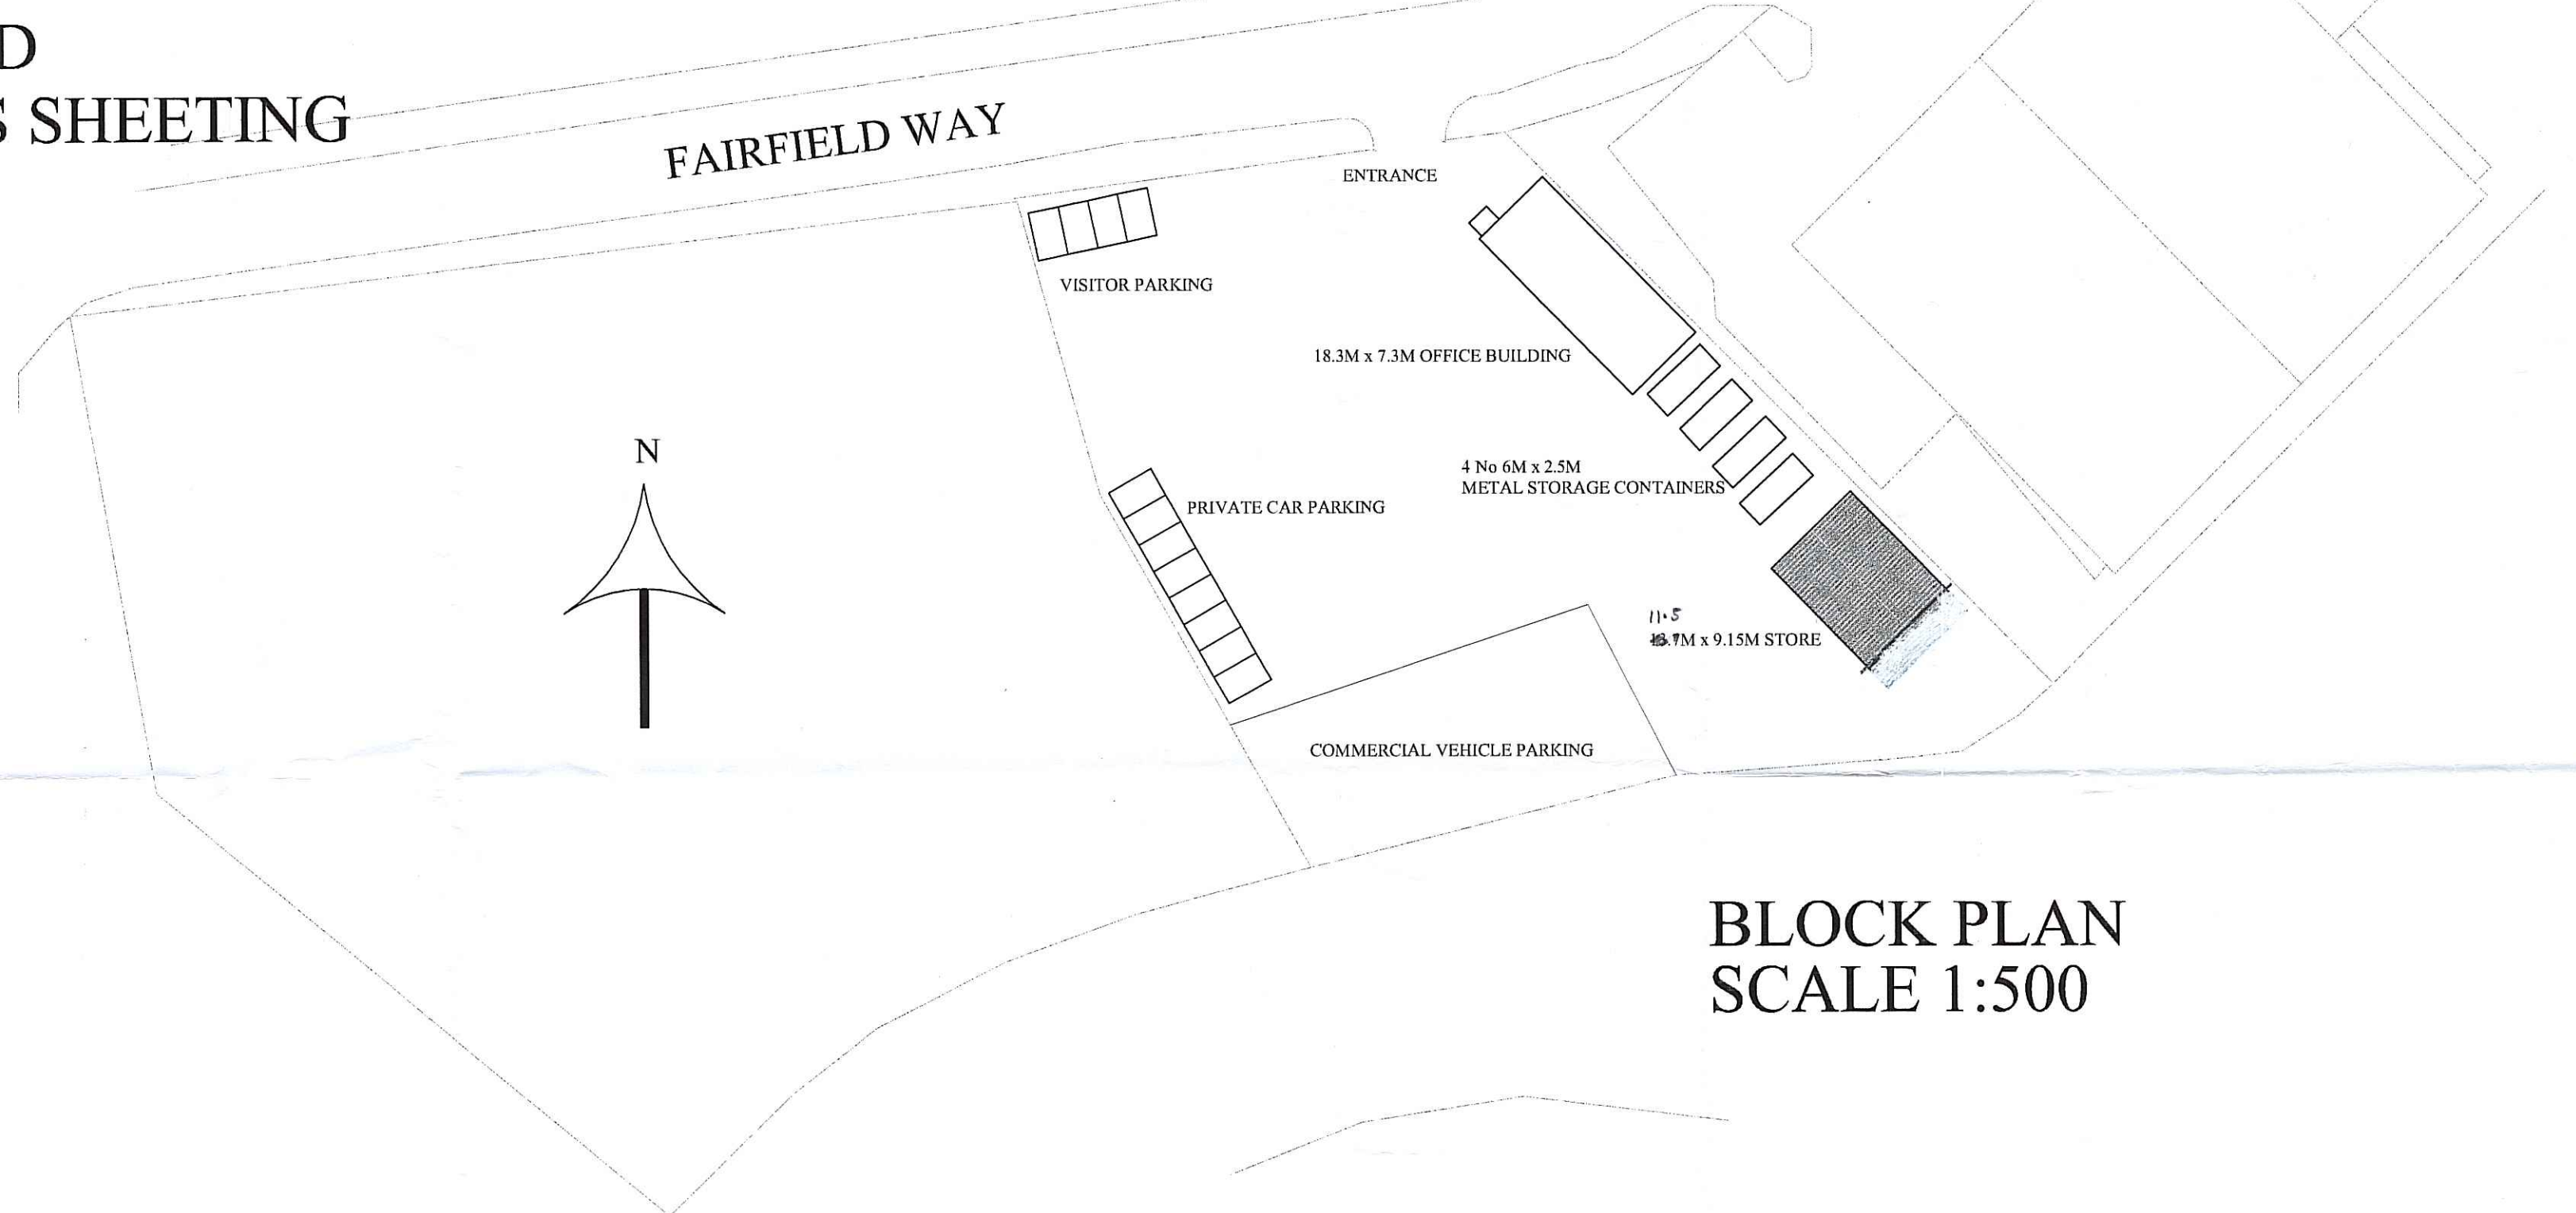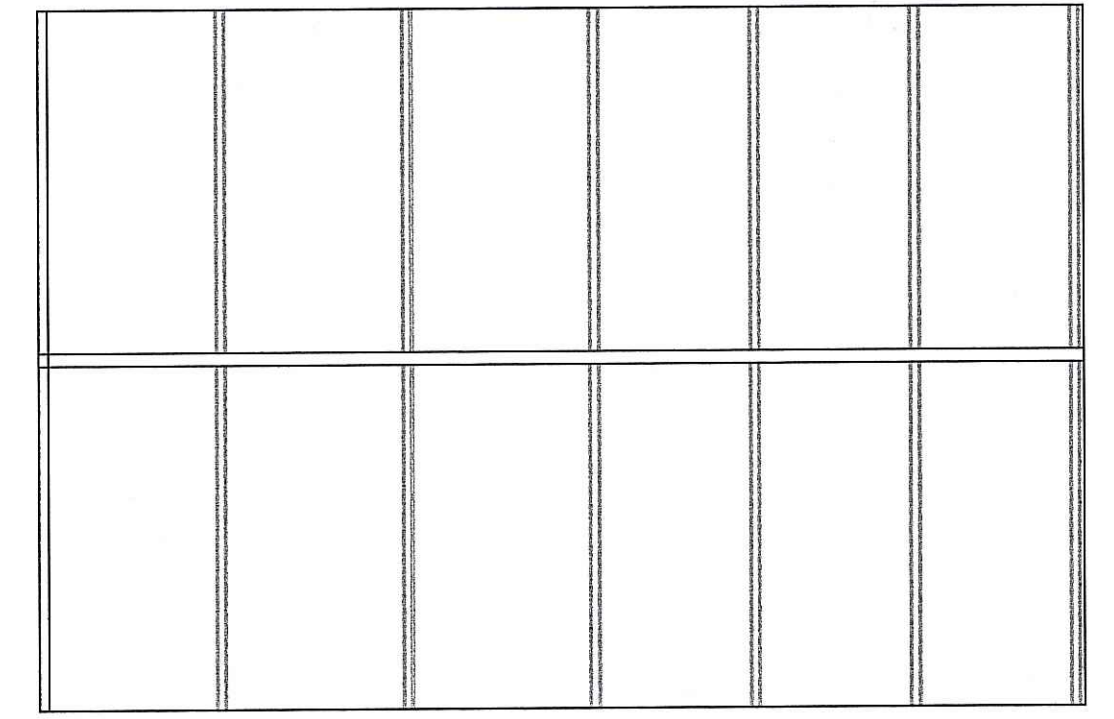

**BLOCK PLAN
 SCALE 1:500**

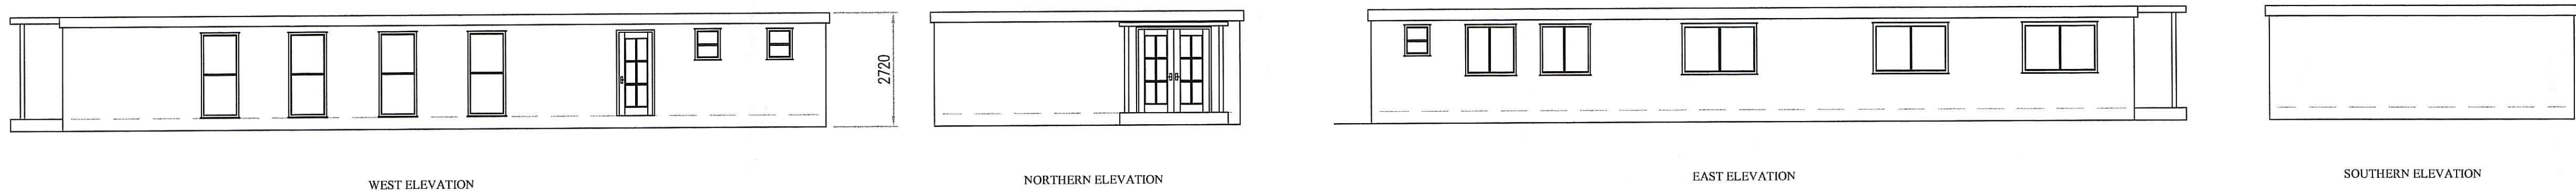

NYMATIC
 01 MAY 2014

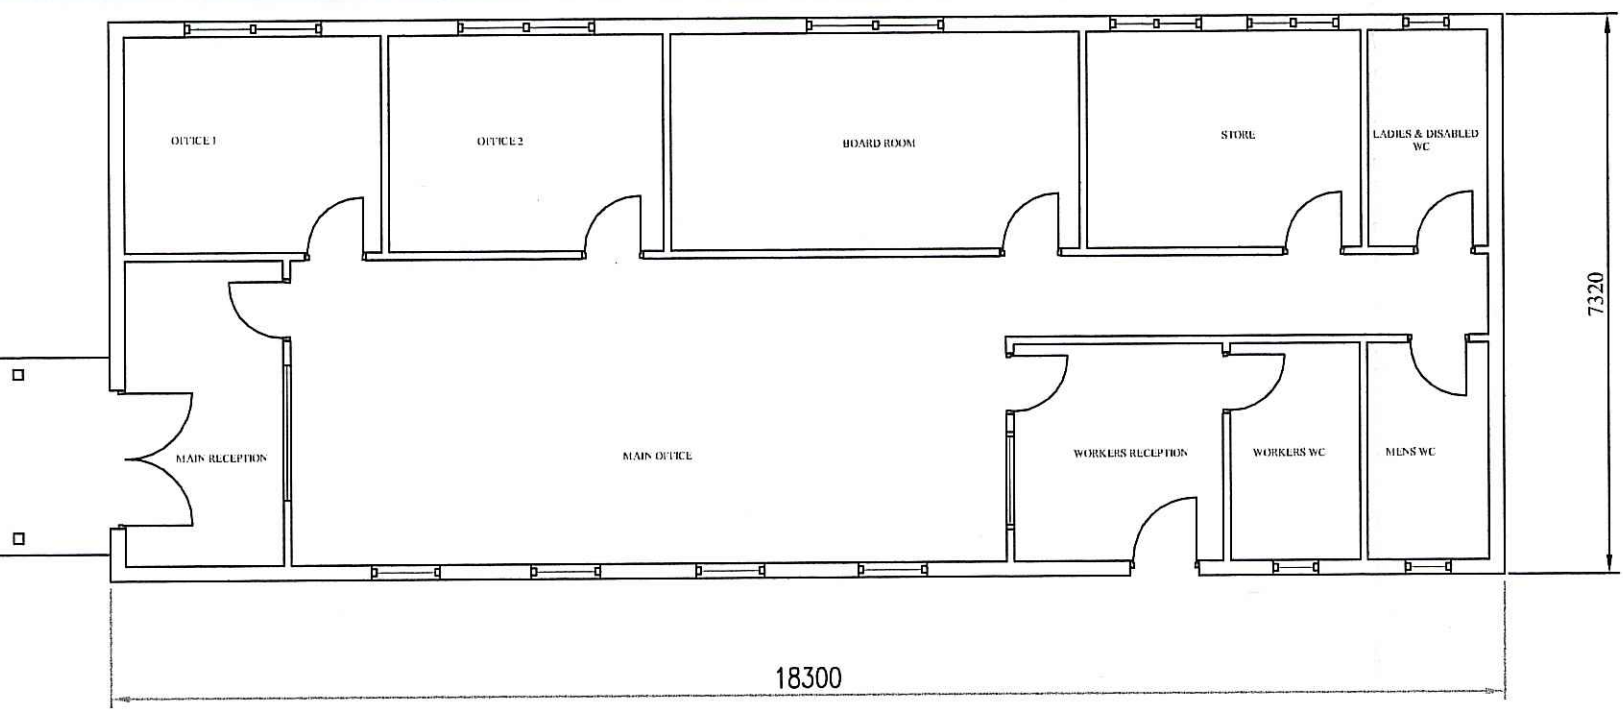

PROPOSED OFFICE

NOTES	DESCRIPTION				
	OFFICE & STORAGE FACILITIES				
	NAME AND ADDRESS				
	FAIRFIELD WAY				
SCALE	DATE	DRAWING NUMBER	SHEET	REVISION	
1:100	APRIL 2014	SKY001	1	A	