



NVMNDA
 16 APR 2014

Address
NEWLANDS COTTAGE
NEWLANDS ROAD
CLOUGHTON
SCARBOROUGH

Client
Mr. D.M. WARD &
Ms. V.A. STEWART

Drawing
EXISTING SITE
LAYOUT PLAN

| Scale | Date | Drawn by | Dwg no. |
|-------|----------|----------|---------|
| 1:500 | April'14 | JP | DV/03 |

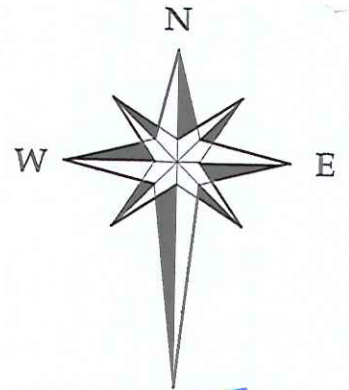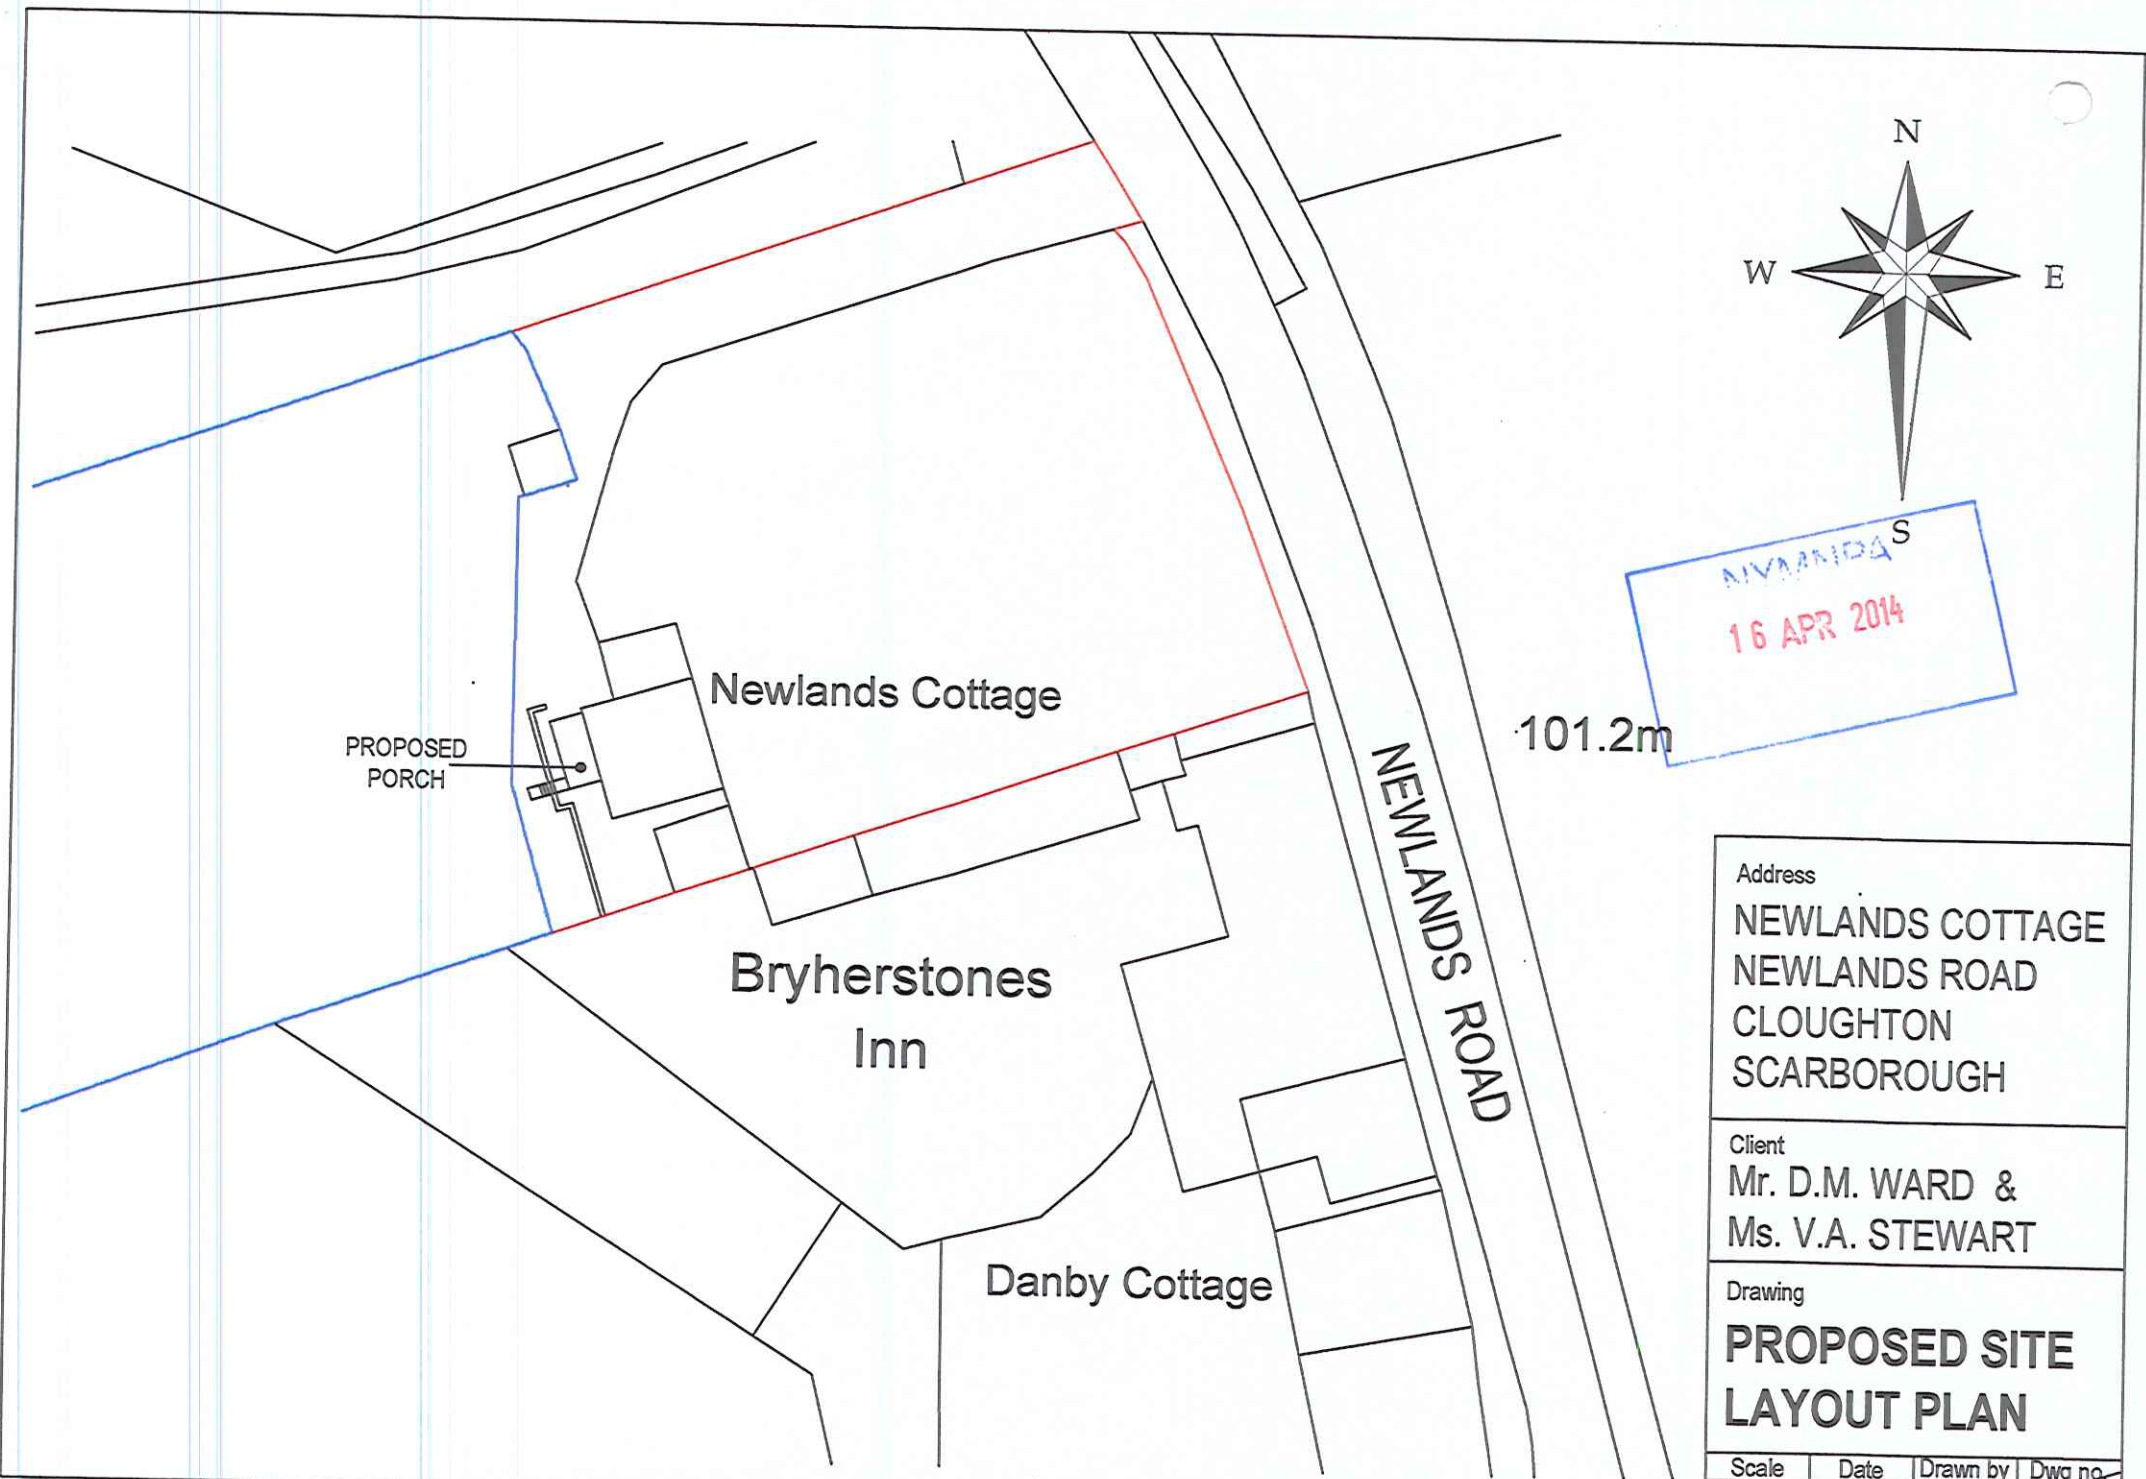

NVAARIDA S
 16 APR 2014

101.2m

PROPOSED PORCH

Newlands Cottage

Bryherstones Inn

Danby Cottage

NEWLANDS ROAD

| | | | |
|---|----------|----------|---------|
| Address | | | |
| NEWLANDS COTTAGE NEWLANDS ROAD CLOUGHTON SCARBOROUGH | | | |
| Client | | | |
| Mr. D.M. WARD & Ms. V.A. STEWART | | | |
| Drawing | | | |
| PROPOSED SITE LAYOUT PLAN | | | |
| Scale | Date | Drawn by | Dwg no. |
| 1:500 | April'14 | JP | DV/04 |