



NYM / 2014 / D 3 4 4 / FL

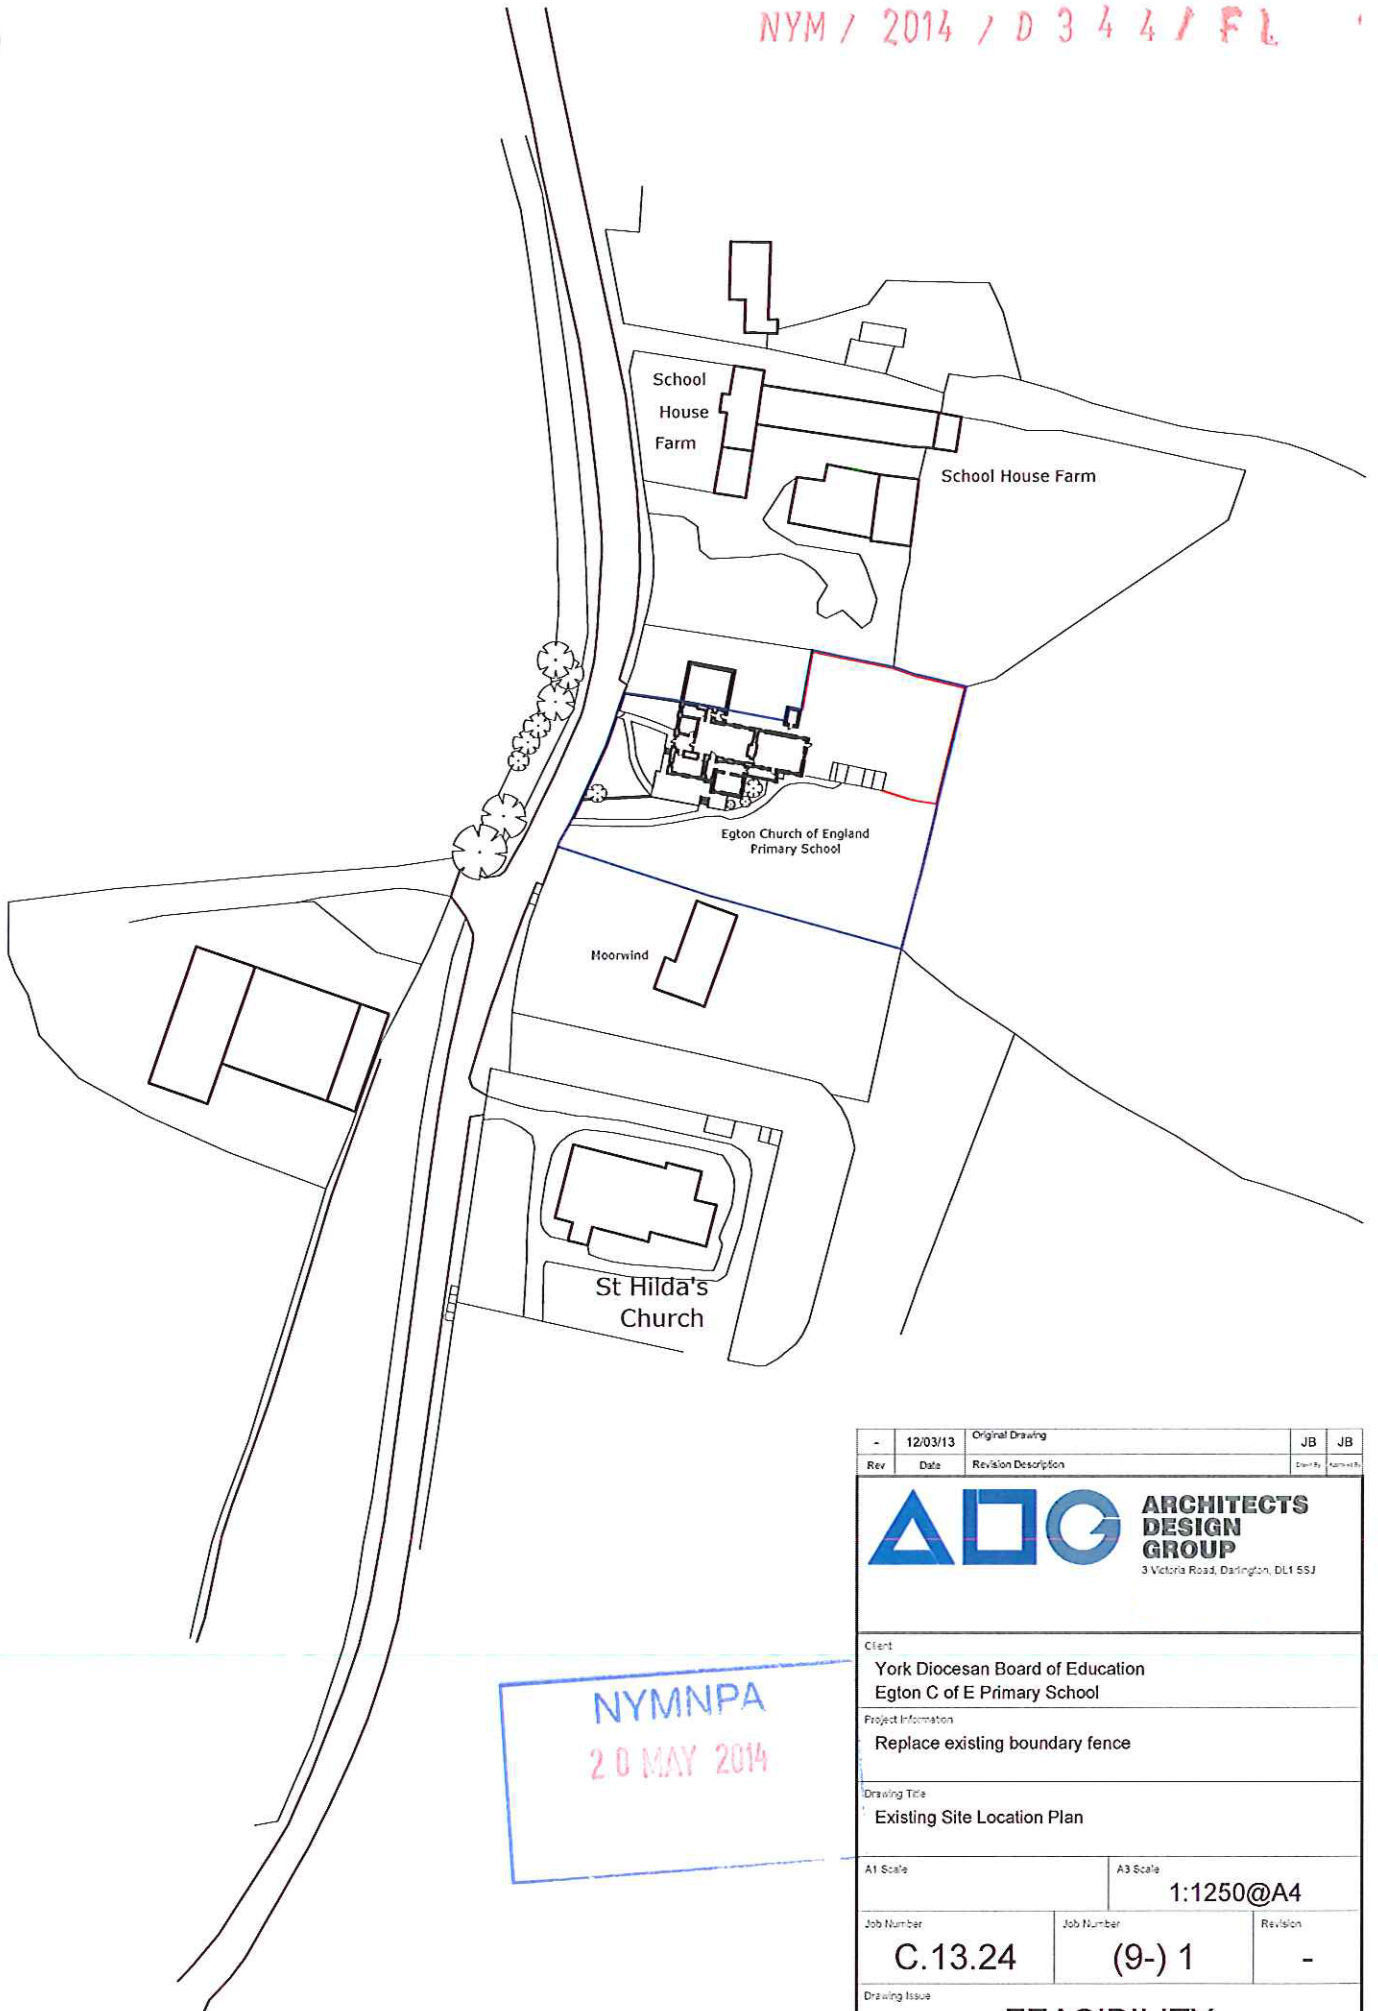

NYMNP  
20 MAY 2014

Rev	Date	Revision Description	Drawn By	Approved By
-	12/03/13	Original Drawing	JB	JB



**ARCHITECTS DESIGN GROUP**  
3 Victoria Road, Darlington, DL1 5SJ

Client  
York Diocesan Board of Education  
Egton C of E Primary School

Project Information  
Replace existing boundary fence

Drawing Title  
Existing Site Location Plan

A1 Scale	A3 Scale
	1:1250@A4

Job Number	Job Number	Revision
C.13.24	(9-) 1	-

Drawing Issue  
**FEASIBILITY**

© Copyright 2013 AG Architects Ltd