



# Location Plan : Whitby Holiday Park

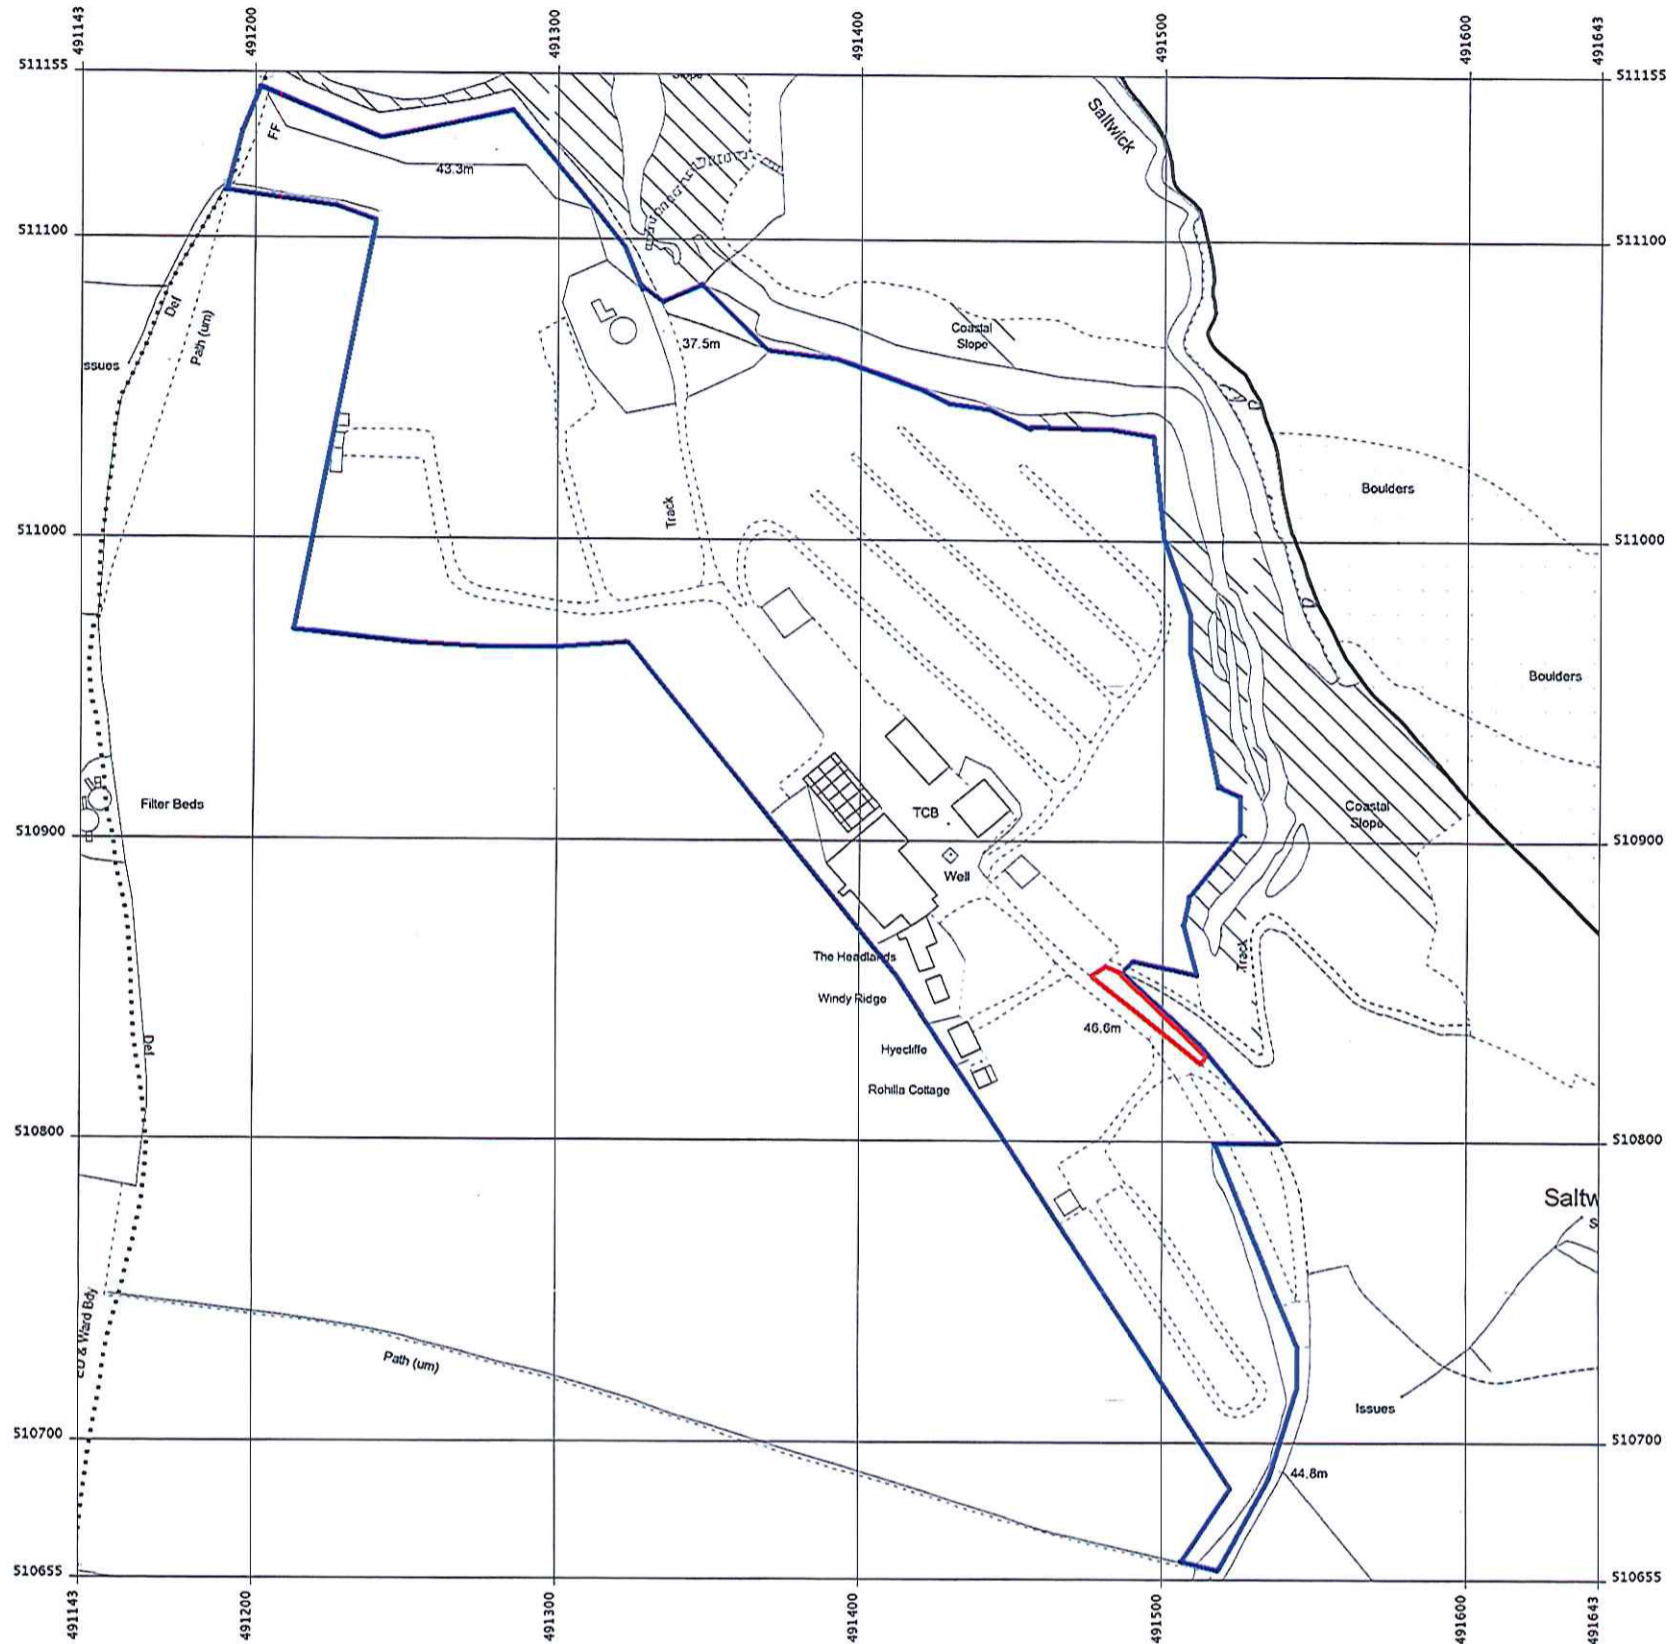

## Proposed Upgrading and Restructuring of Facilities at Whitby Holiday Park, Whitby. YO22 4JX.

Client :- Mr Peter Brewer, Normanhurst Enterprises Ltd, 9 Burscough Street, Ormskirk, Lancashire L39 2EG

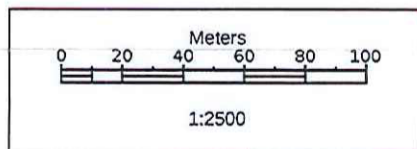


Supplied by: Stanfords  
Reference: OI415876  
Centre coordinates: 491393 510905

Produced 08 May 2012 from the Ordnance Survey National Geographic Database and incorporating surveyed revision available at this date. Reproduction in whole or part is prohibited without the prior permission of Ordnance Survey. © Crown Copyright 2012.

Ordnance Survey and the OS Symbol are registered trademarks of Ordnance Survey, the national mapping agency of Great Britain.

The representation of a road, track or path is no evidence of a right of way. The representation of features as lines is no evidence of a property boundary.

Version 1.0 13705:13707MS PDF

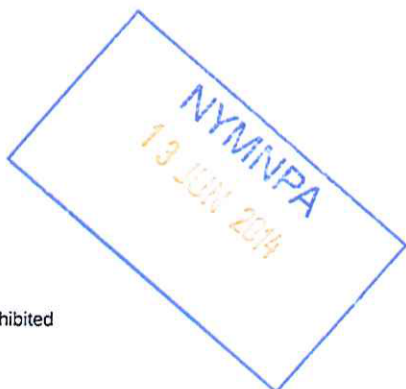

**Lambe Planning & Design Ltd**

Consultants for Planning, Design and Landscape

Galeri  
Victoria Dock  
Caernarfon  
Gwynedd LL55 1SQ



NORTH

[www.lambeplanninganddesign.co.uk](http://www.lambeplanninganddesign.co.uk)

Date: 11th June 2014  
Drg No: LP Scale: 1:2500 @ A3

*Jonathan Moore Lambe* © Copyright

NYM / 2014 / 0406 / FL