


Do not scale off this drawing. All dimensions to be checked on site prior to construction and construction. This drawing is the property of Just Architects and should not be reproduced without permission. All dimensions to be brought to the attention of the architect immediately. This drawing is to be read in conjunction with the specification, bill of quantities and related drawings.

Drawn

19/01/2014

000614 010

11 JUL 2014
NYM/PA

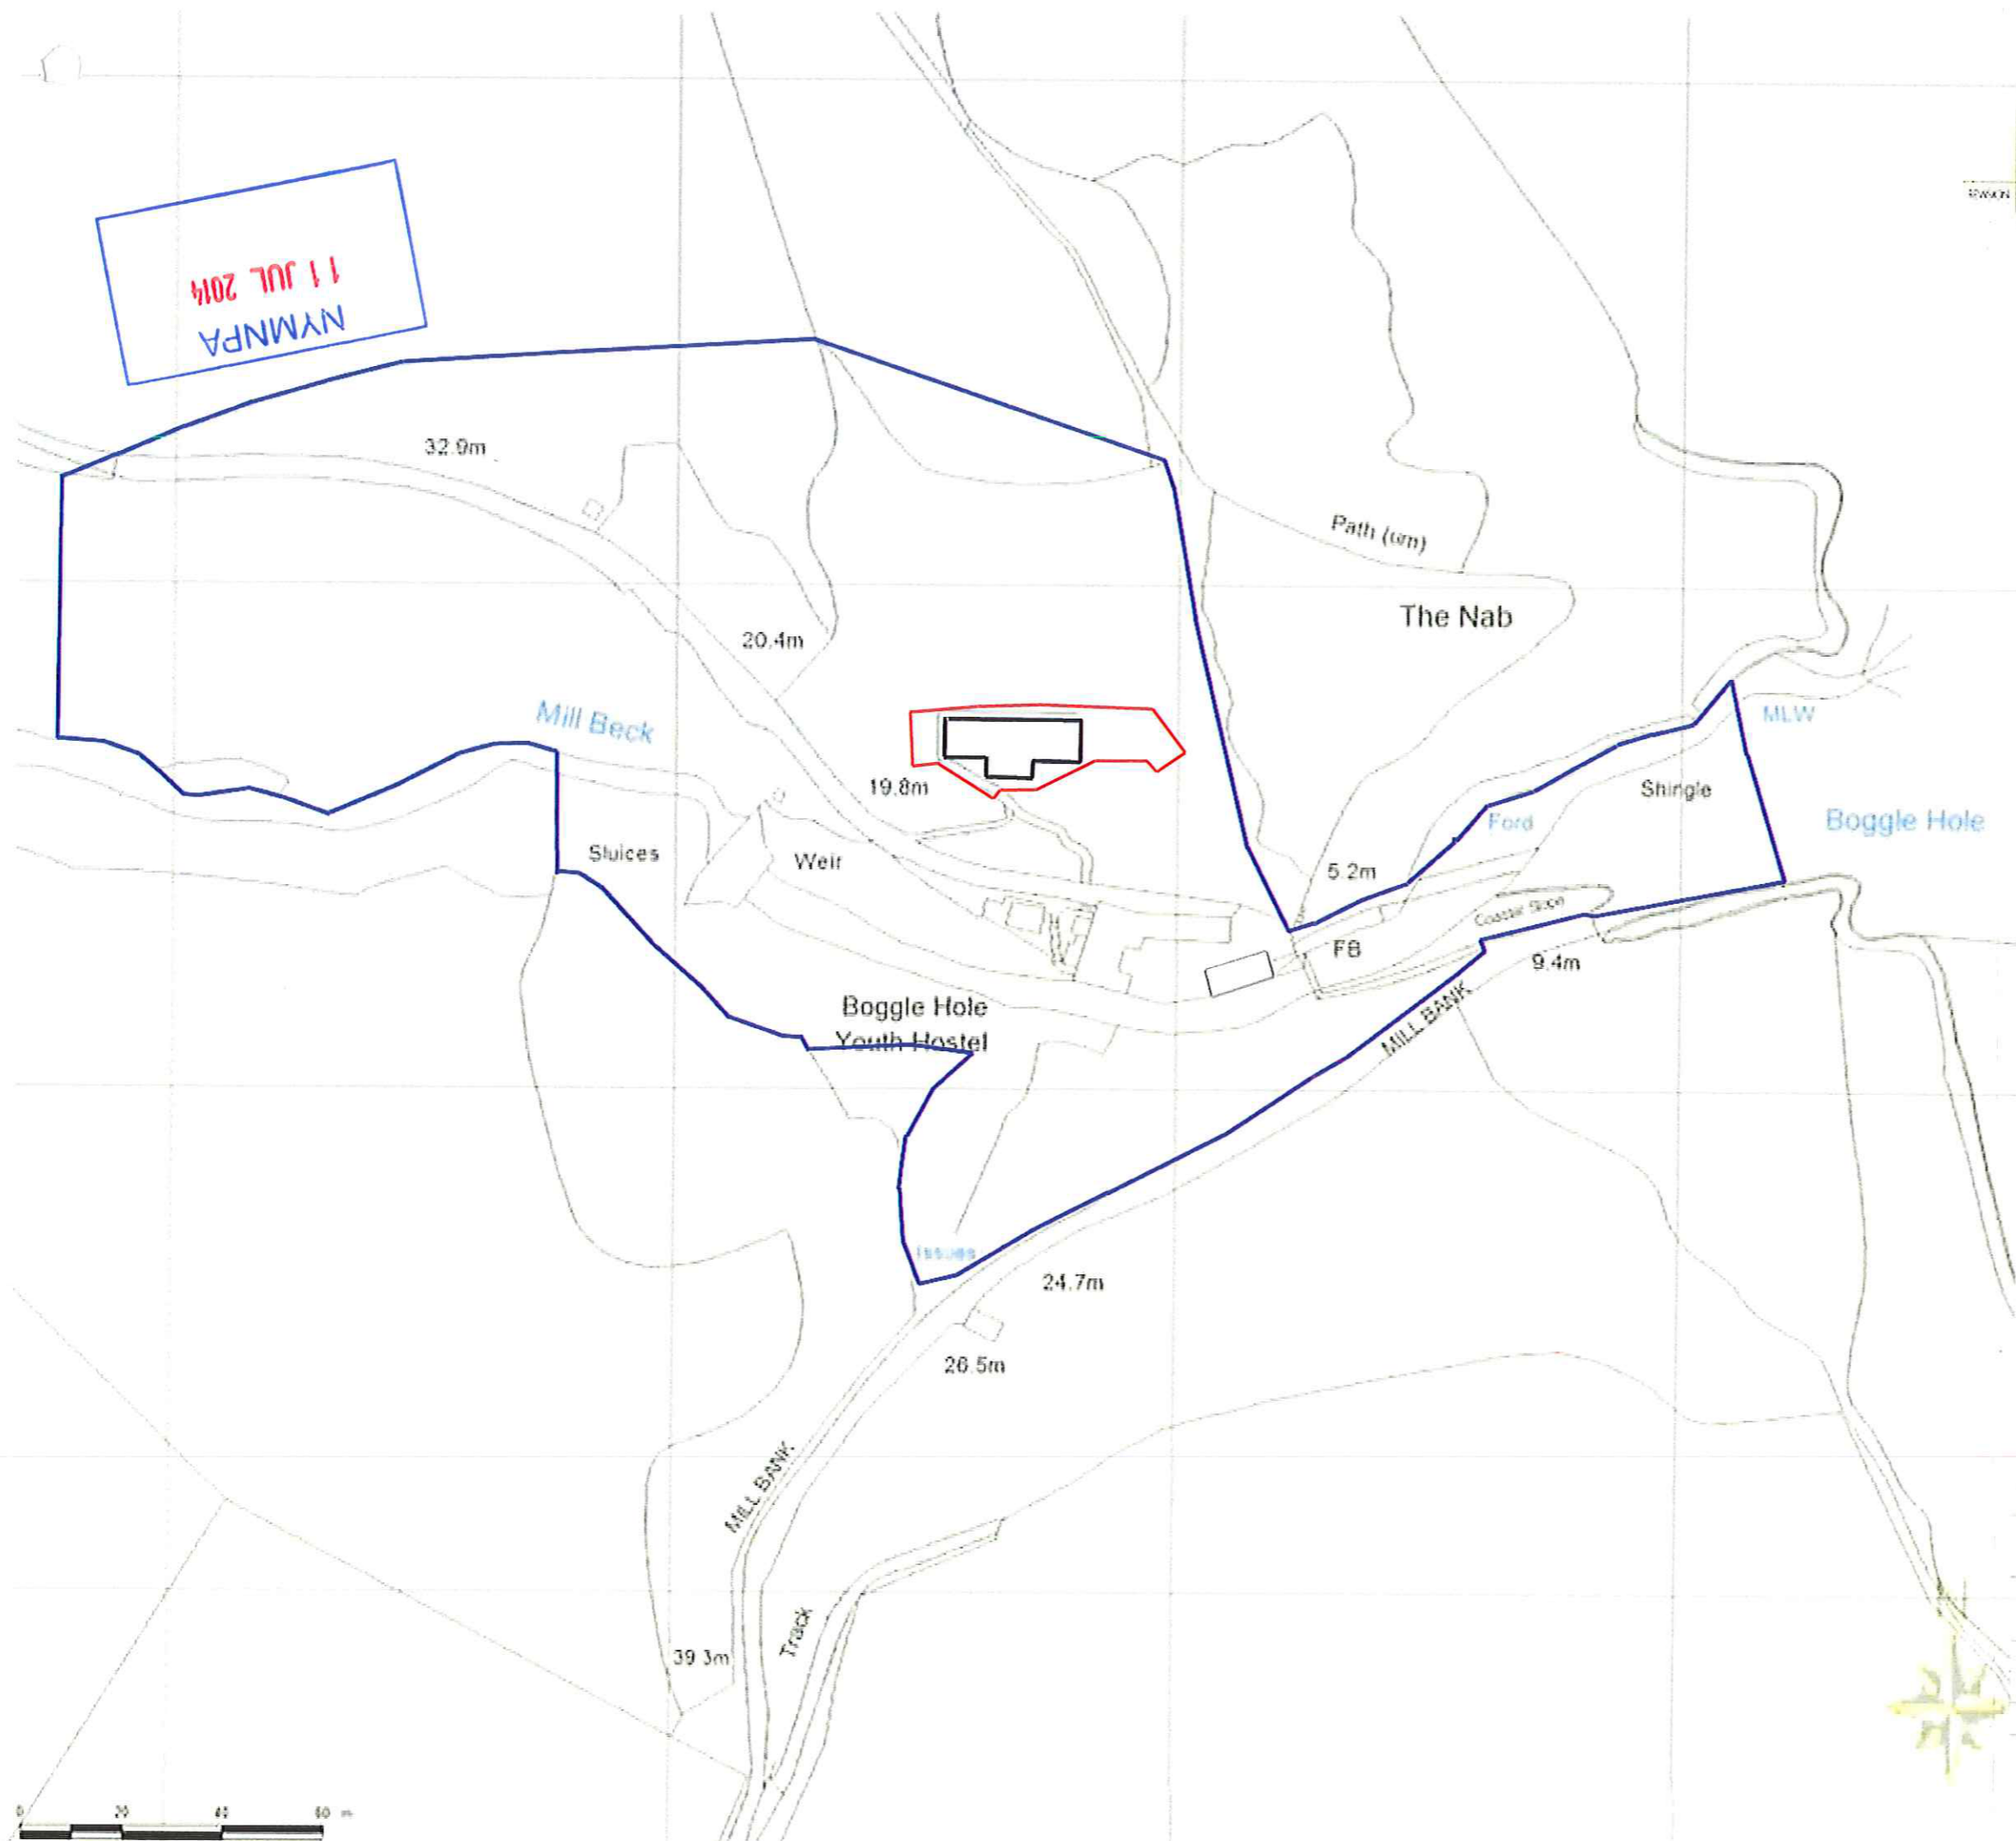

NYM / 2014 / 0462 / FL - 1

YHA (ENGLAND & WALES) LTD	client
YHA BOGGLE HOLE EYLINGHORPE, WILTSHIRE	project
PROPOSED PLANNING RED LINE PLAN	title
YHA 46	job No
AP101	dwg No
1:1250 @ A3	scale
RCD	drawn

