


NEW PROPOSAL

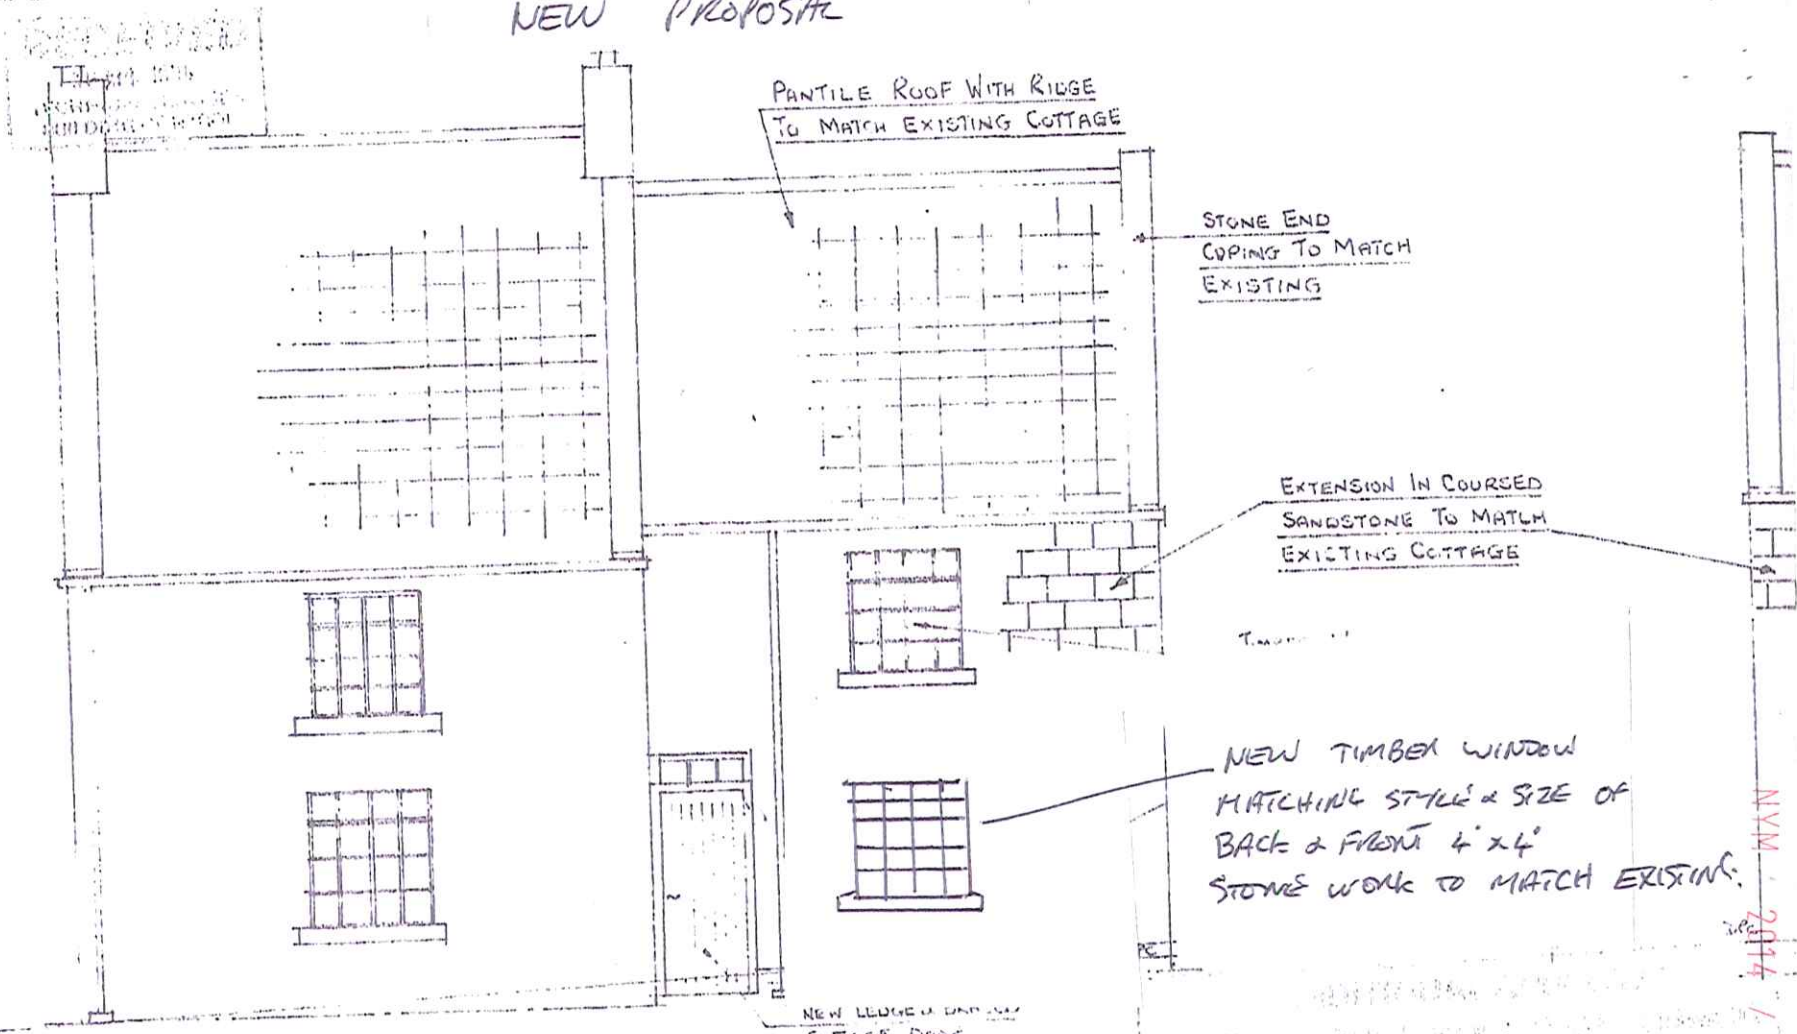

PROPOSED FRONT ELEVATION

STONE END
COPING TO MATCH
EXISTING

EXTENSION IN COURSED
SANDSTONE TO MATCH
EXISTING COTTAGE

NEW TIMBER WINDOW
MATCHING STYLE & SIZE OF
BACK & FRONT 4' x 4'
STONE WORK TO MATCH EXISTING

NEW LEDGE & DRAINAGE
COTTAGE DECK

100mm PVC DRAIN TO NEW DRAIN
RE. RUN TO EXISTING

600 x 450 MANHOLE

98/EP/0322

D. Powell

NYMNP
15 JUL 2014

NYM
2014 / 11 4 7 3 / FILE