

STAINED S/LI FASCIA
OVER TRUSS ENDS


ORIGINAL

Proposed Garage

Mr R Arnott
Chapel Cottage, 2 Mill Lane, Iburndale


Scale 1:50 1:100.

Drawing No. 45/A/2

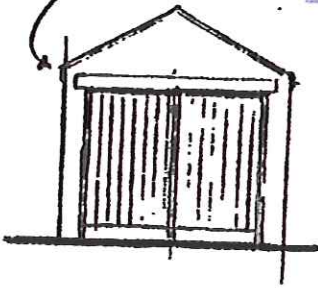


STONE LINTEL
TO HEAD

PROPOSED

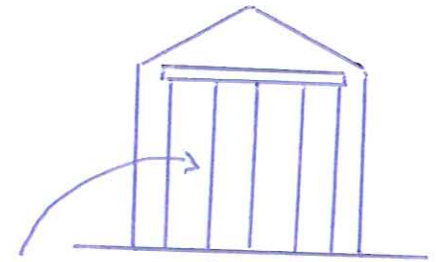


UPVC Bifold Door.

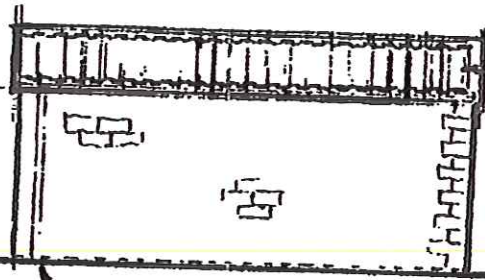

NATURAL RED
CLAY TILES

BLACK SQ. SECTION
UPVC RUIP

TIMBER
DOOR.

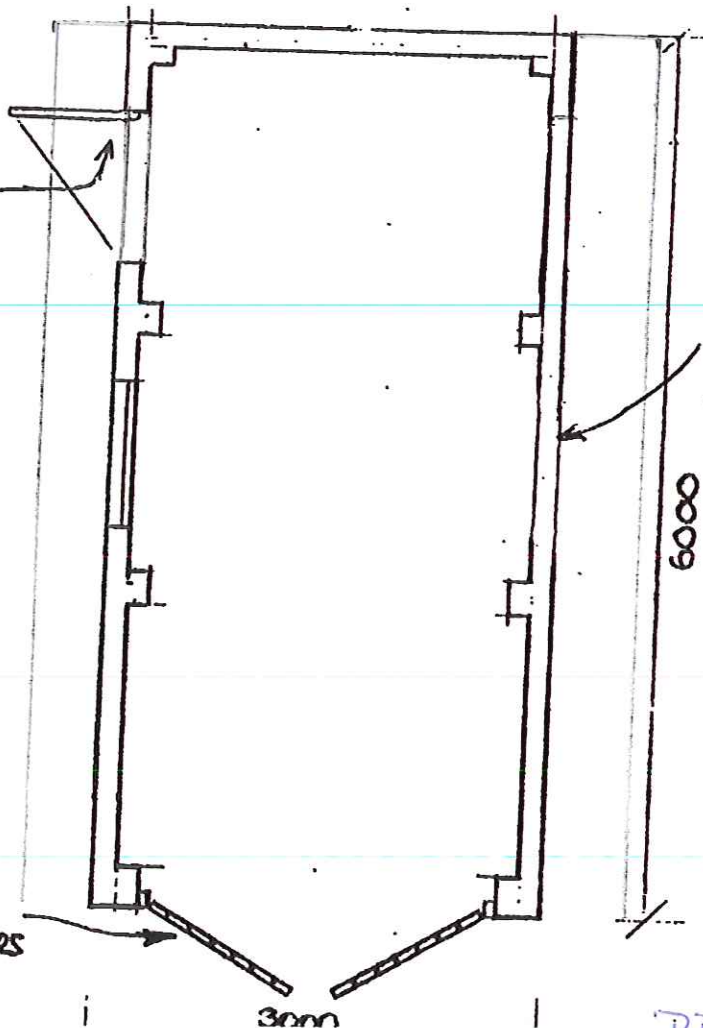

150mm
NATURAL
STONE

6000

SOLO TIMBER
SIDE HUNG DOORS

3000

NYMNP
28 JUL 2014

PP-01979133