


STN 1	E 375.013	N 454.719	Ht 56.398
STN 2	E 401.709	N 464.235	Ht 55.231
STN 3	E 425.175	N 472.297	Ht 53.727
STN 4	E 453.393	N 482.109	Ht 51.958
STN 5	E 495.680	N 495.959	Ht 50.181
STN 6	E 500.000	N 500.000	Ht 50.000
STN 7	E 486.093	N 529.075	Ht 50.598
STN 8	E 432.120	N 618.431	Ht 53.558
STN 9	E 455.024	N 732.750	Ht 50.986
STN 10	E 453.822	N 709.314	Ht 51.859
STN 11	E 469.168	N 702.751	Ht 51.768
STN 12	E 486.394	N 688.148	Ht 51.401
STN 13	E 499.751	N 717.969	Ht 51.239

UNUSUAL HAZARDS OR SIGNIFICANT RISKS IDENTIFIED ON THIS DRAWING ARE:

01	PILES OF DEBRIS IN FRONT OF BARN'S CONTAIN ASBESTOS CEMENT DEBRIS - DO NOT DISTURB.
02	STATION LANE IS A PUBLIC HIGHWAY AS FAR AS TRACK BEYOND COTTAGE.
03	CLOUGHTON FIELDS COTTAGE WILL BE PRIVATELY OCCUPIED THROUGHOUT.
04	BEWARE OVERHEAD POWER CABLES, SUPPORTING POLES & STAYS.
05	CATTLE GRAZING IN ADJACENT FIELD MAY STRAY INTO WORKING AREA.
06	BEWARE OLD WELL.
07	BEWARE OVERGROWN & STEEP SIDED DITCHES.

IMPORTANT NOTE RE LEVELS
UNLESS NOTED OTHERWISE, THE LEVELS SHOWN ARE EXISTING. THE FINAL LEVELS OF THE ACCESS TRACK ARE TO BE SUCH THAT LOCALISED HIGHS AND LOWS ARE TO BE REMOVED TO GIVE AN OVERALL SMOOTH TRANSITION FROM ONE END TO THE OTHER.

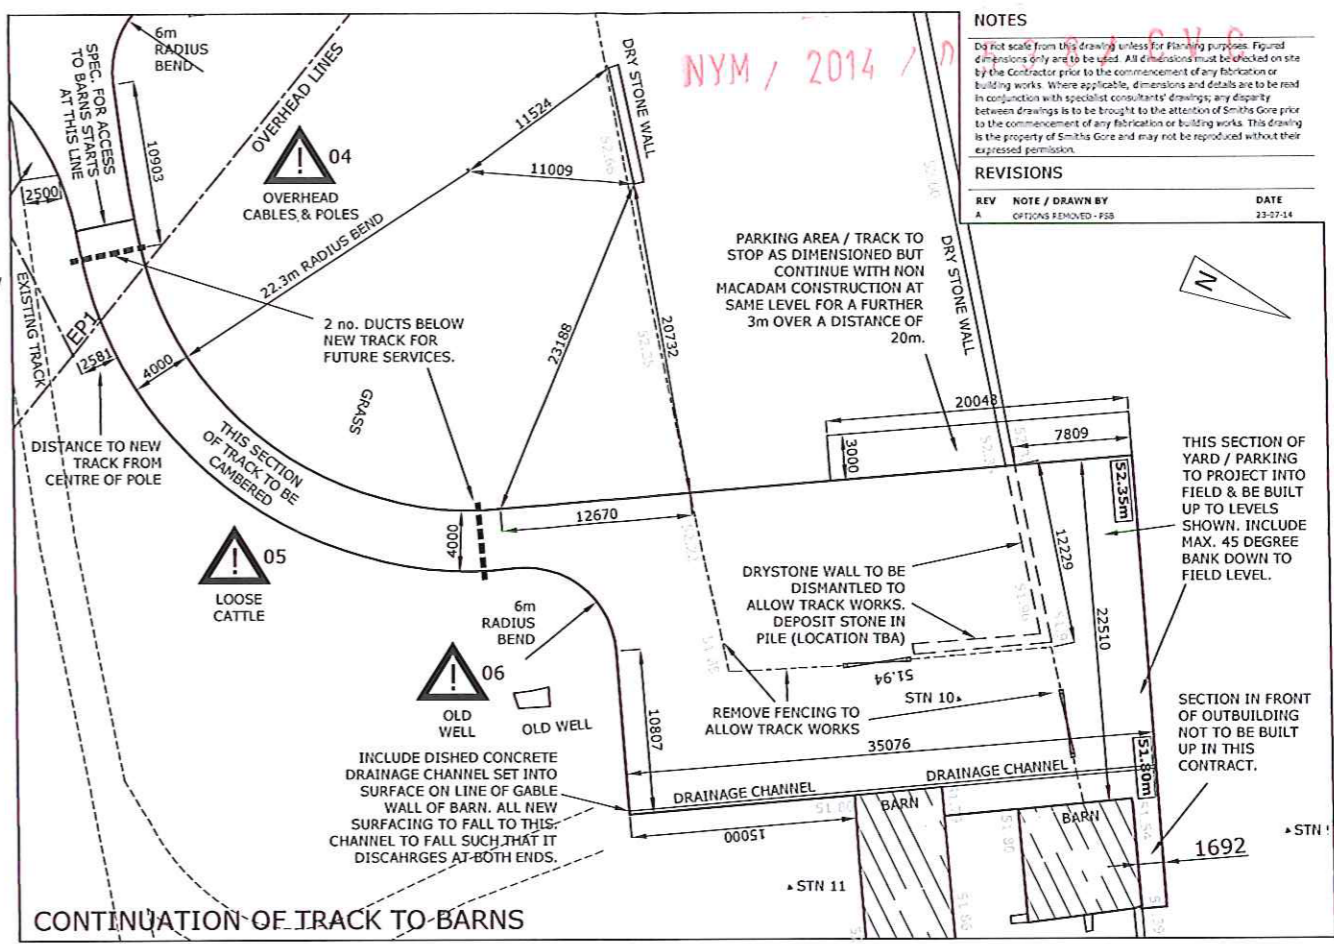


NOTES
Do not scale from this drawing unless for planning purposes. Figure dimensions only are to be used. All dimensions must be checked on site by the Contractor prior to the commencement of any fabrication or building works. Where applicable, dimensions and details are to be read in conjunction with specialist consultants' drawings; any discrepancy between drawings is to be brought to the attention of Smiths Gore prior to the commencement of any fabrication or building works. This drawing is the property of Smiths Gore and may not be reproduced without their expressed permission.

REVISIONS

REV	NOTE / DRAWN BY	DATE
A	OPTIONS REMOVED - FES	23-07-14

REVISION
29 JUL 2014

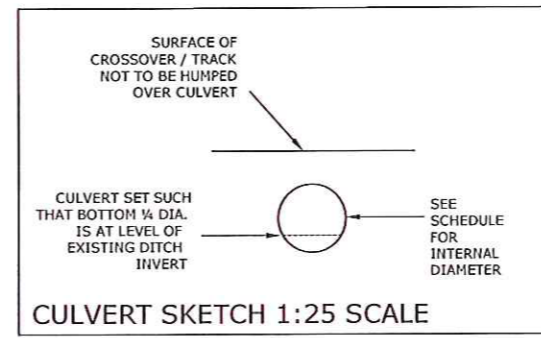

SMITHSGORE
smithsgore.co.uk

PROJECT TITLE
PROPOSED NEW FARM STEADING
CLOUGHTON FIELDS FARM, SCARBOROUGH

CLIENT
THE DUCHY OF LANCASTER

DRAWING TITLE
PROPOSED ENTRANCE & ACCESS TRACK

SCALE 1:250
PAPER SIZE @A1
DRAWING NUMBER 1005263/18
REVISION A

DRAWING STATUS
PLANNING

DRAWN BY AMCR
CHECKED BY AMCR
DATE JUL 13

RICS

Do not scale from this drawing unless for Planning purposes. Figured dimensions only are to be used. All dimensions must be checked on site by the Contractor prior to the commencement of any fabrication or building works. Where applicable, dimensions and details are to be read in conjunction with specialist consultants' drawings; any discrepancy between drawings is to be brought to the attention of Smiths Gore prior to the commencement of any fabrication or building works. This drawing is the property of Smiths Gore and may not be reproduced without their expressed permission.

REVISIONS

REV	NOTE / DRAWN BY	DATE
A	Measurements shown, status updated to planning	25.03.13
B	Status revised to tender issue - KAS	25.06.13
C	Revised Passing Places - PSH	11.07.14



29 JUL 2014

NYM / 2014 / 0538 / CVC



PROJECT TITLE
 PROPOSED NEW FARM STEADING
 CLOUGHTON FIELDS FARM, SCARBOROUGH

CLIENT
 THE DUCHY OF LANCASTER

DRAWING TITLE
 PROPOSED PASSING PLACES ON
 STATION LANE

SCALE PAPER SIZE DRAWING NUMBER REVISION
 1:1000 & 200 @A1 1005263/19 C

DRAWING STATUS
 PLANNING

DRAWN BY AMcR **CHECKED BY** AMcR **DATE** JUL 13



48 Eastham
 York
 www.sgo.co.uk

