



NYM, 2014, 538/CVC

BITUMINOUS CONSTRUCTION

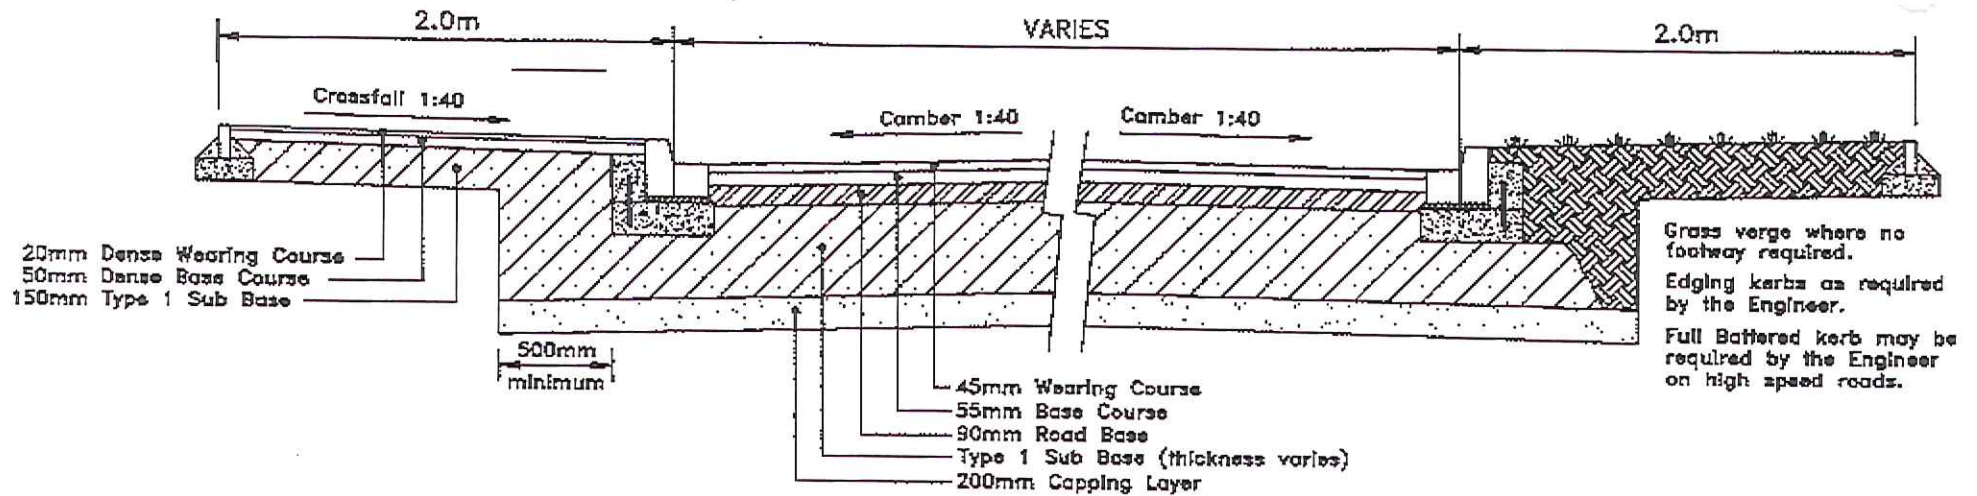

BLOCK PAVED SURFACING

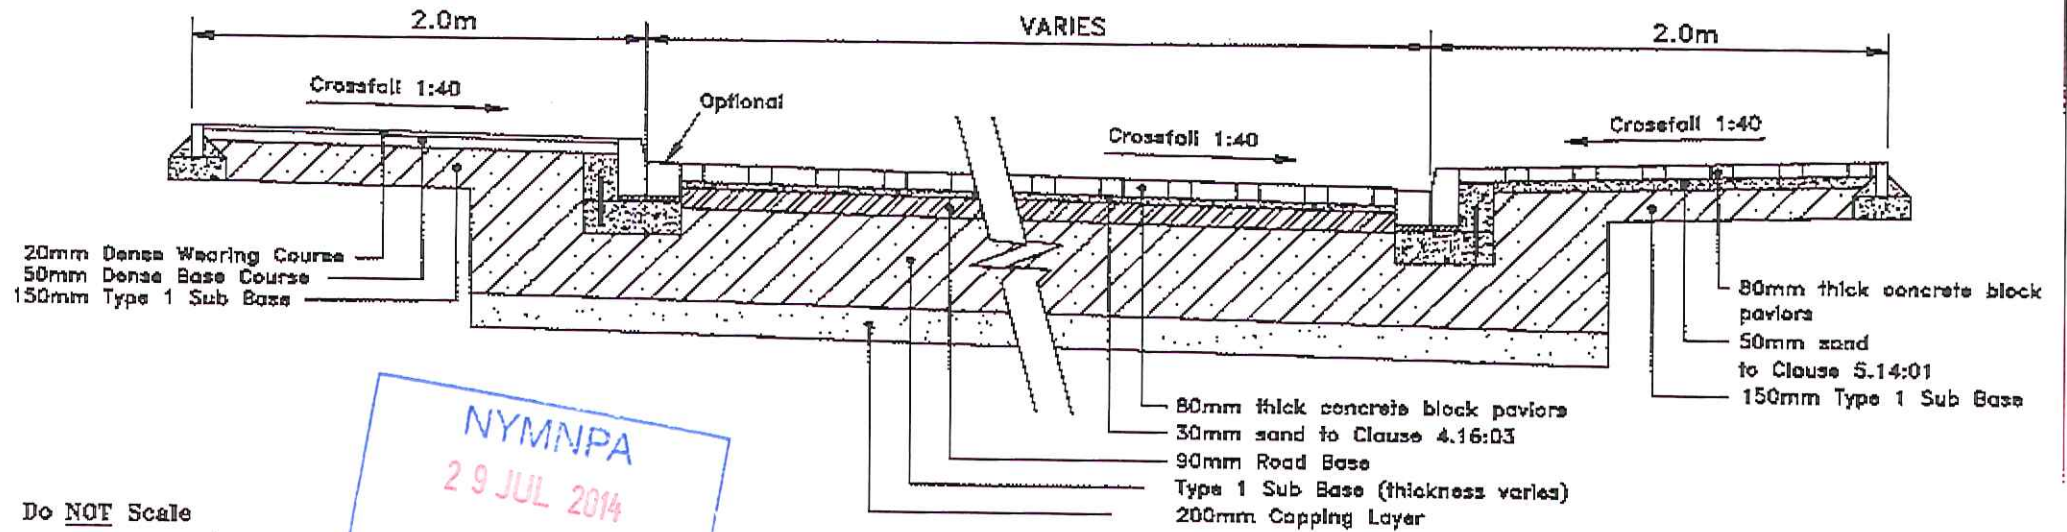

Do NOT Scale

NYMNP
29 JUL 2014

North Yorkshire County Council
Highways & Transportation
Department

Residential Estate Roads - Typical Cross Sections

DATE	DRAWING NO.	Rev.
22/6/95	A1	

A1