

NYM / 2014 / 0561 / FL

Note: the earth bund was constructed in 2013 - 2014 and requires formal planning approval

EARTH BUND


SHED

BUILDING

SEMI PERMEABLE
STANDING

BUILDING

NYMNPA
05 AUG 2014

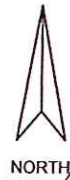

NORTH

AIC

WALL

GATE

MK

Client

NIGEL SUTTERBY

Project

**LAND & BUILDINGS
CHURCH LANE
FYLINGTHORPE**

Drawing Title

EXISTING PLAN

Drawing No.

NS/P/002

Date.

July 2014

Scale


1:200 @ A4

Revision date.

Faulhaber Design Ltd
Kennick Barn
Christow
EX6 7NZ



NYM / 2014 / 8 5 6 1 / FL

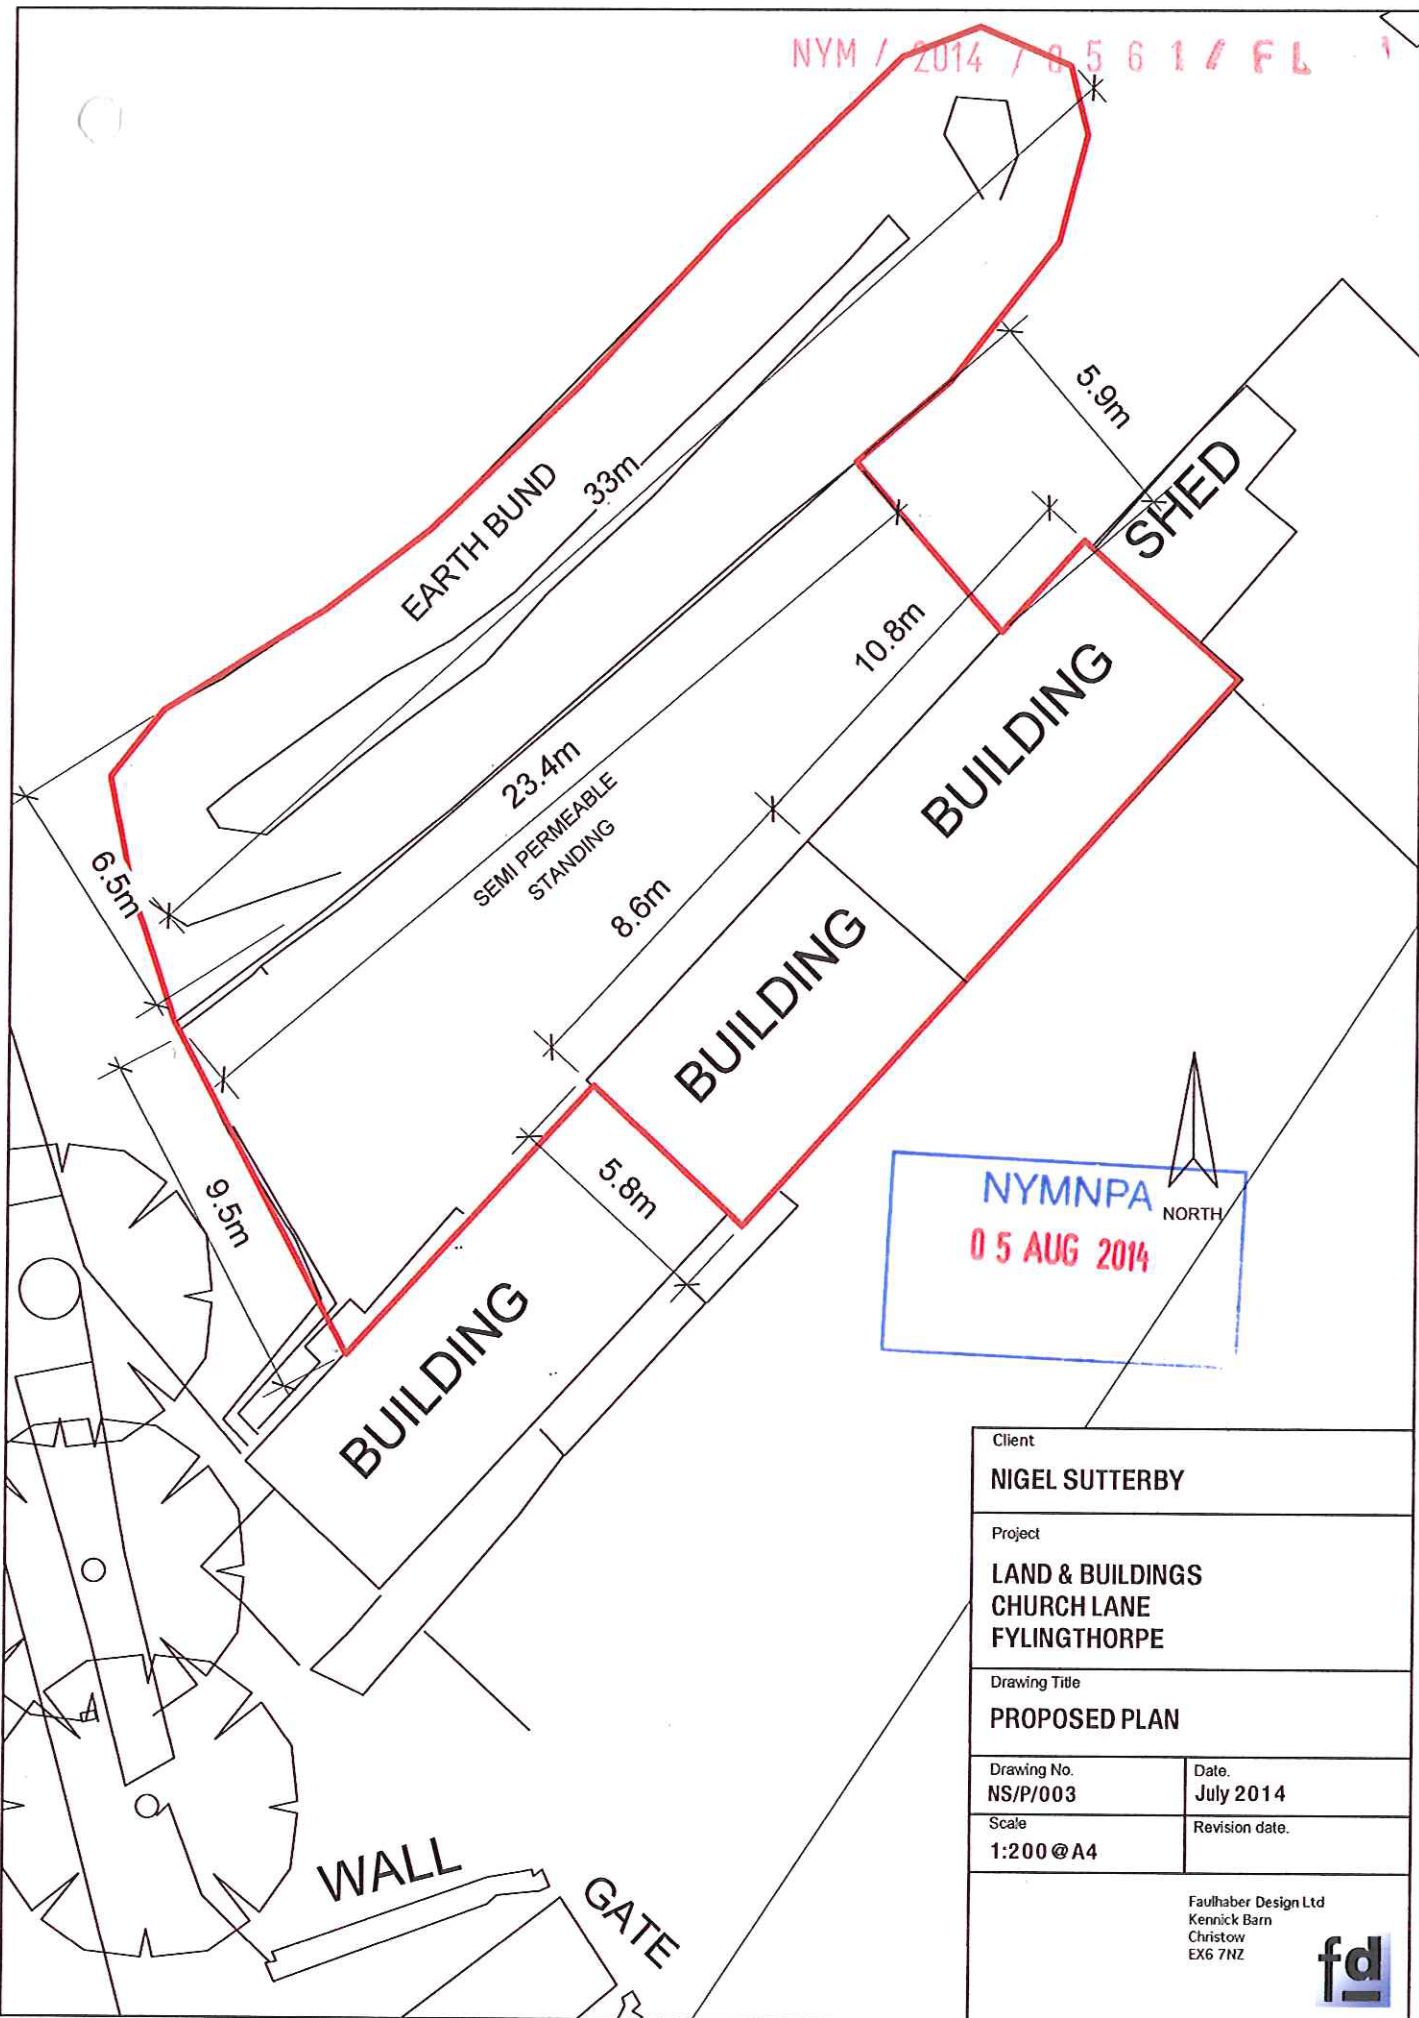

NYMNP
NORTH
0 5 AUG 2014

Client NIGEL SUTTERBY	
Project LAND & BUILDINGS CHURCH LANE FYLINGTHORPE	
Drawing Title PROPOSED PLAN	
Drawing No. NS/P/003	Date. July 2014
Scale 1:200 @ A4	Revision date.
Faulhaber Design Ltd Kennick Barn Christow EX6 7NZ	
	

PLANT SCHEDULE				
Shrub planting	- HEDGEROW spp.			
% Mix	Name	Size (mm)	Pot size	Notes
	HAWTHORN	45 - 60	bare root	planted in a 600 x 600mm grid
	HOLLY	45 - 60	bare root	planted in a 600 x 600mm grid
	ROSE	40 - 60	bare root	planted in a 600 x 600mm grid
	HAZEL	45 - 60	bare root	planted in a 600 x 600mm grid
		40 - 60	bare root	planted in a 600 x 600mm grid

Total planting area 75m²

