


NYMNP
26 AUG 2014

LOCATION PLAN

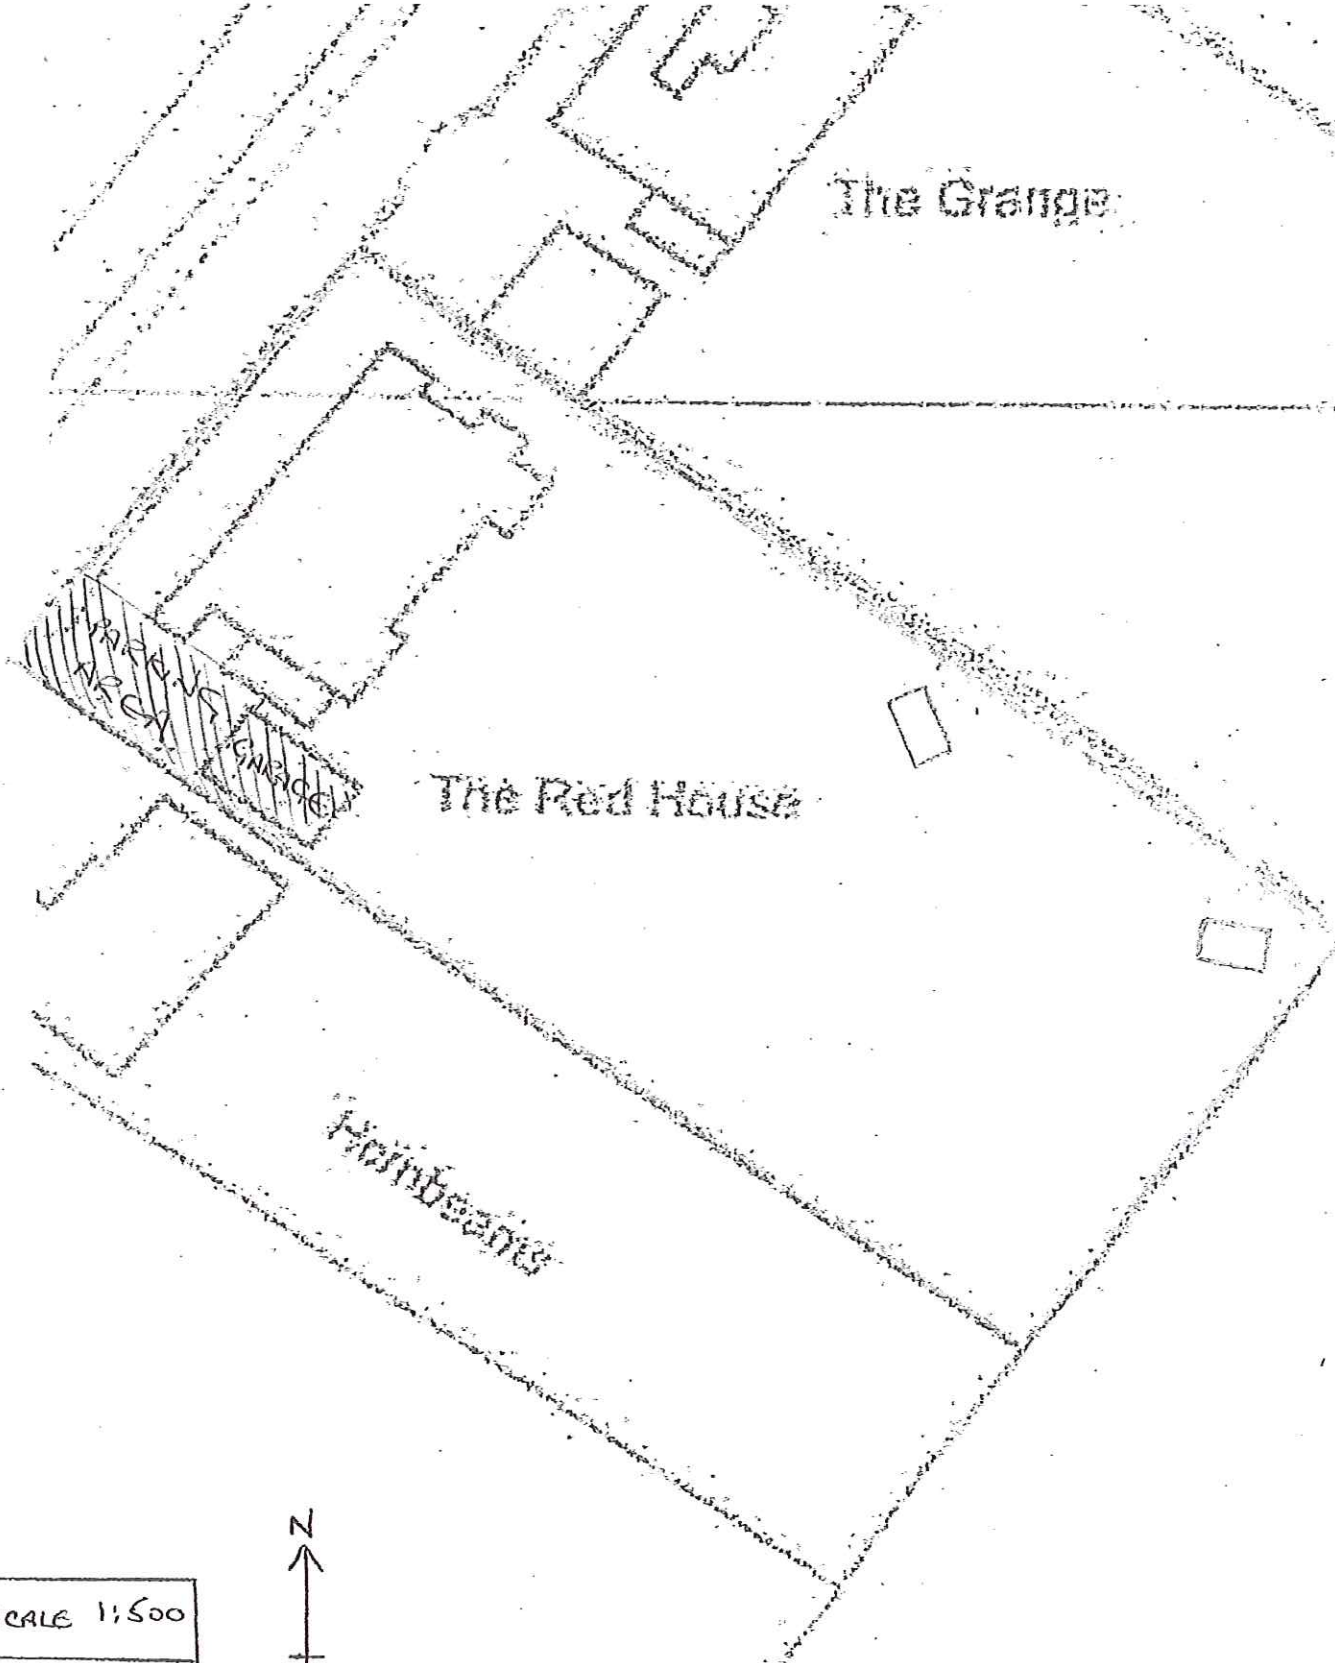

The Grange

The Red House

Hambroes

REAR GARDEN

SCALE 1:500



NYMNP
26 AUG 2014

SCALED BLOCK PLAN (PARKING)